


Map reproduced with permission of the Director of Lands, (C) Hong Kong Government.

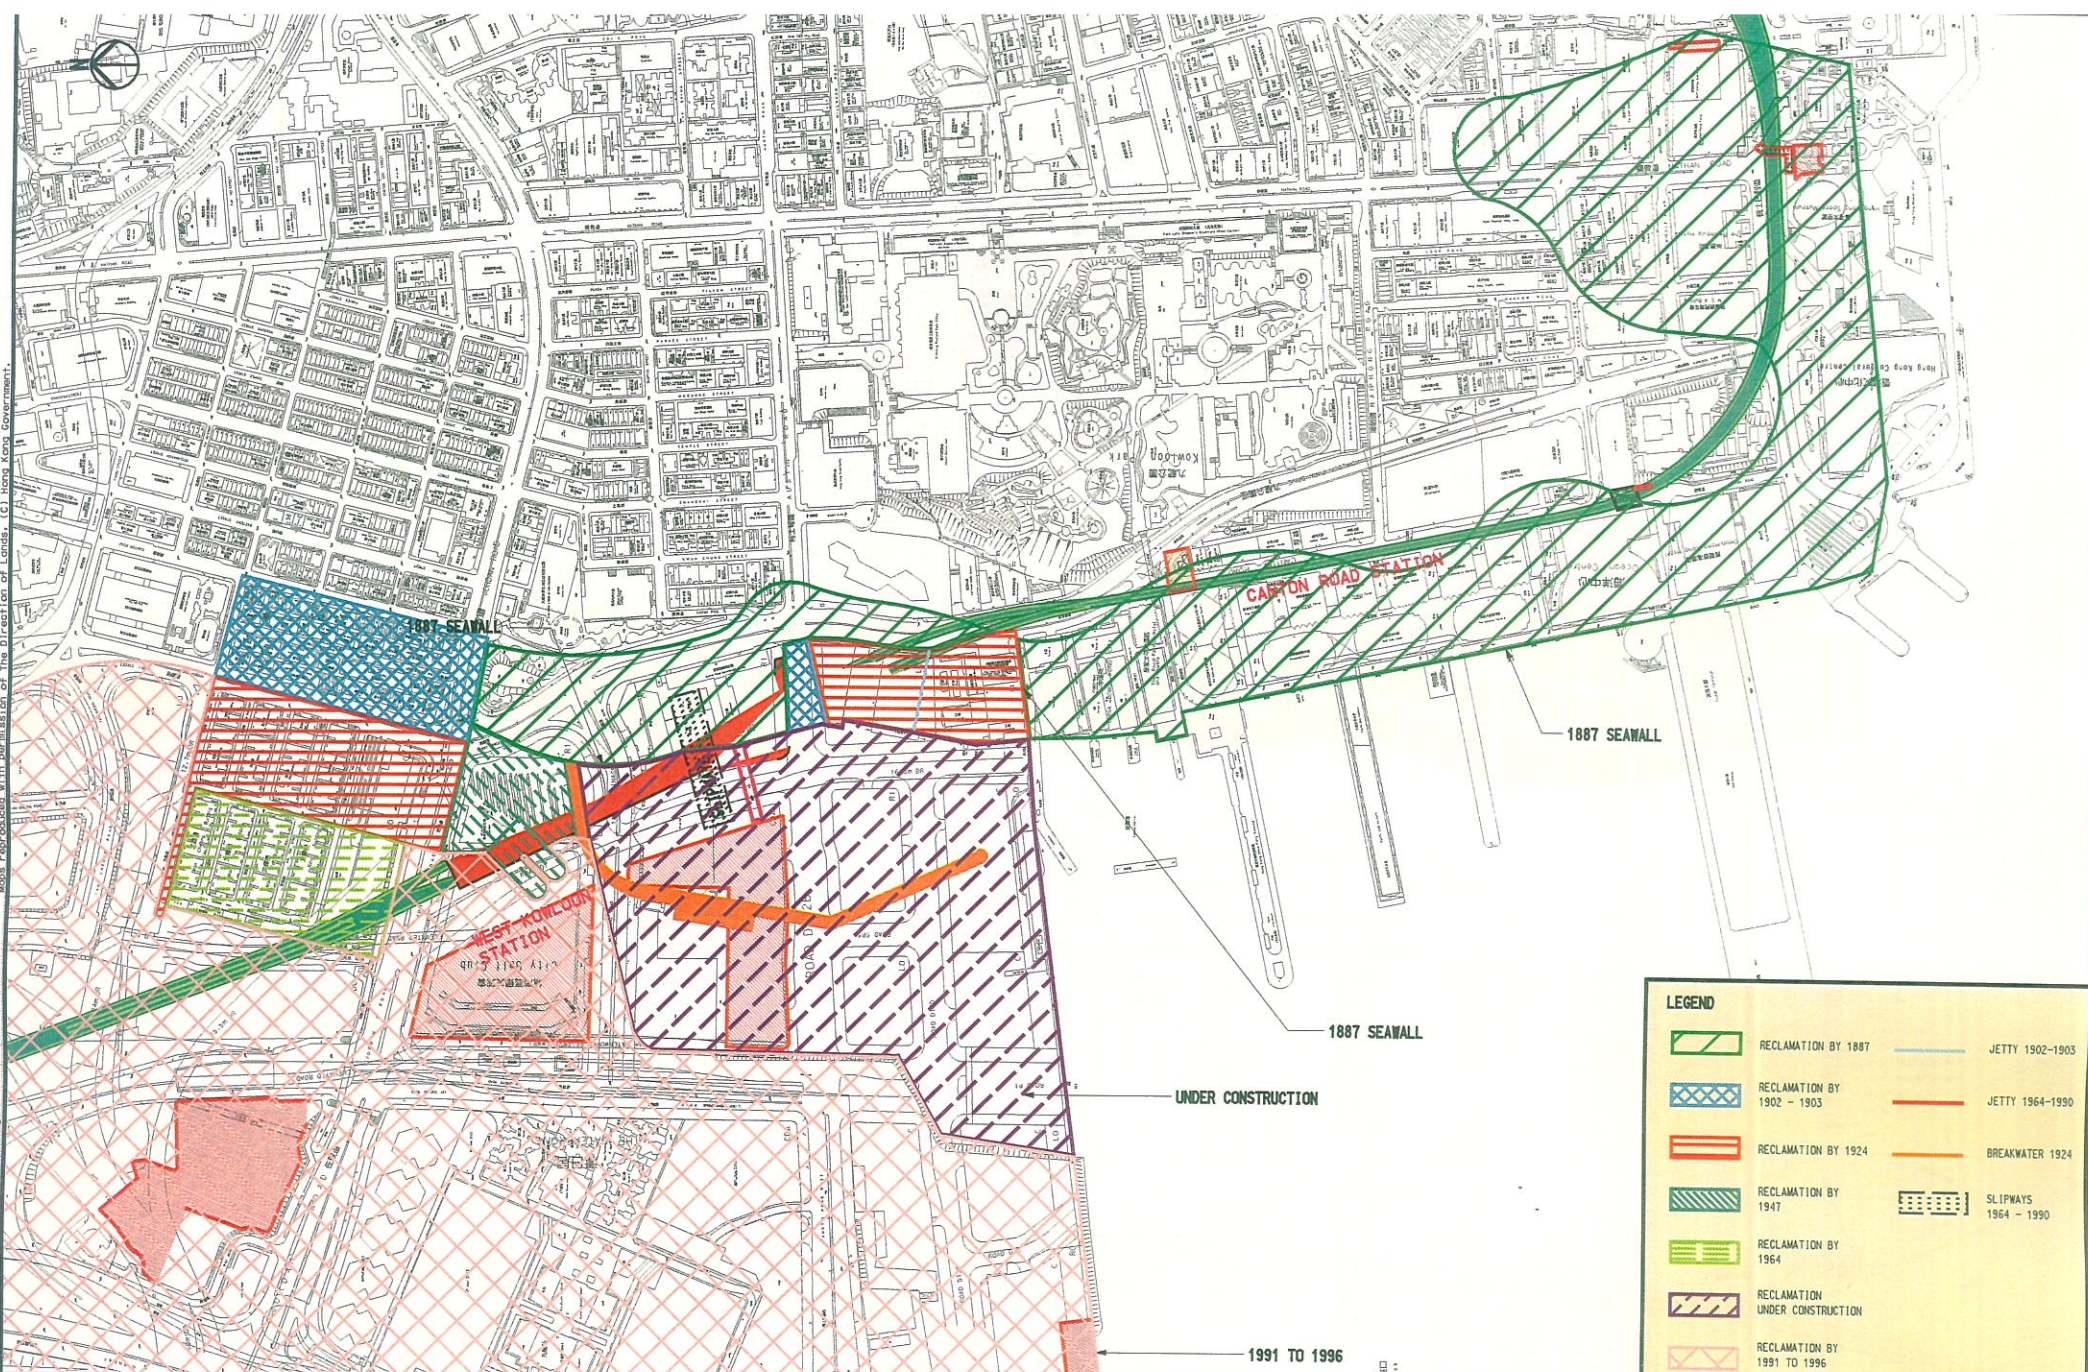

**LEGEND**

	RECLAMATION BY 1887		JETTY 1902-1903
	RECLAMATION BY 1902 - 1903		JETTY 1964-1990
	RECLAMATION BY 1924		BREAKWATER 1924
	RECLAMATION BY 1947		SLIPWAYS 1964 - 1990
	RECLAMATION BY 1964		
	RECLAMATION UNDER CONSTRUCTION		
	RECLAMATION BY 1991 TO 1996		

REV	DATE	BY	SUB	APP	DESCRIPTION

REV	DATE	BY	SUB	APP	DESCRIPTION

DESIGNED BY SW  
 DRAWN BY RL  
 CHECKED BY FC  
 IN CHARGE ST  
 DATE 11 JUNE 2003



**New Railway Projects**  
 新鐵路策劃

Ove Arup & Partners Hong Kong Limited ARUP


**KOWLOON SOUTHERN LINK KSL GSA-5100**  
 EIA & ASSOCIATED SERVICES

HISTORY OF RECLAMATION

CADD FILENAME	CADD DATE
SCALE	11 JUNE 2003
DRAWING NUMBER	1:5000 @ A3
<b>FIGURE 4</b>	
SHEET NO	STAR CODE REV
1 OF 2	P C



Plans accompanied with orientation of the Direction of Flow - (C) Hong Kong Government

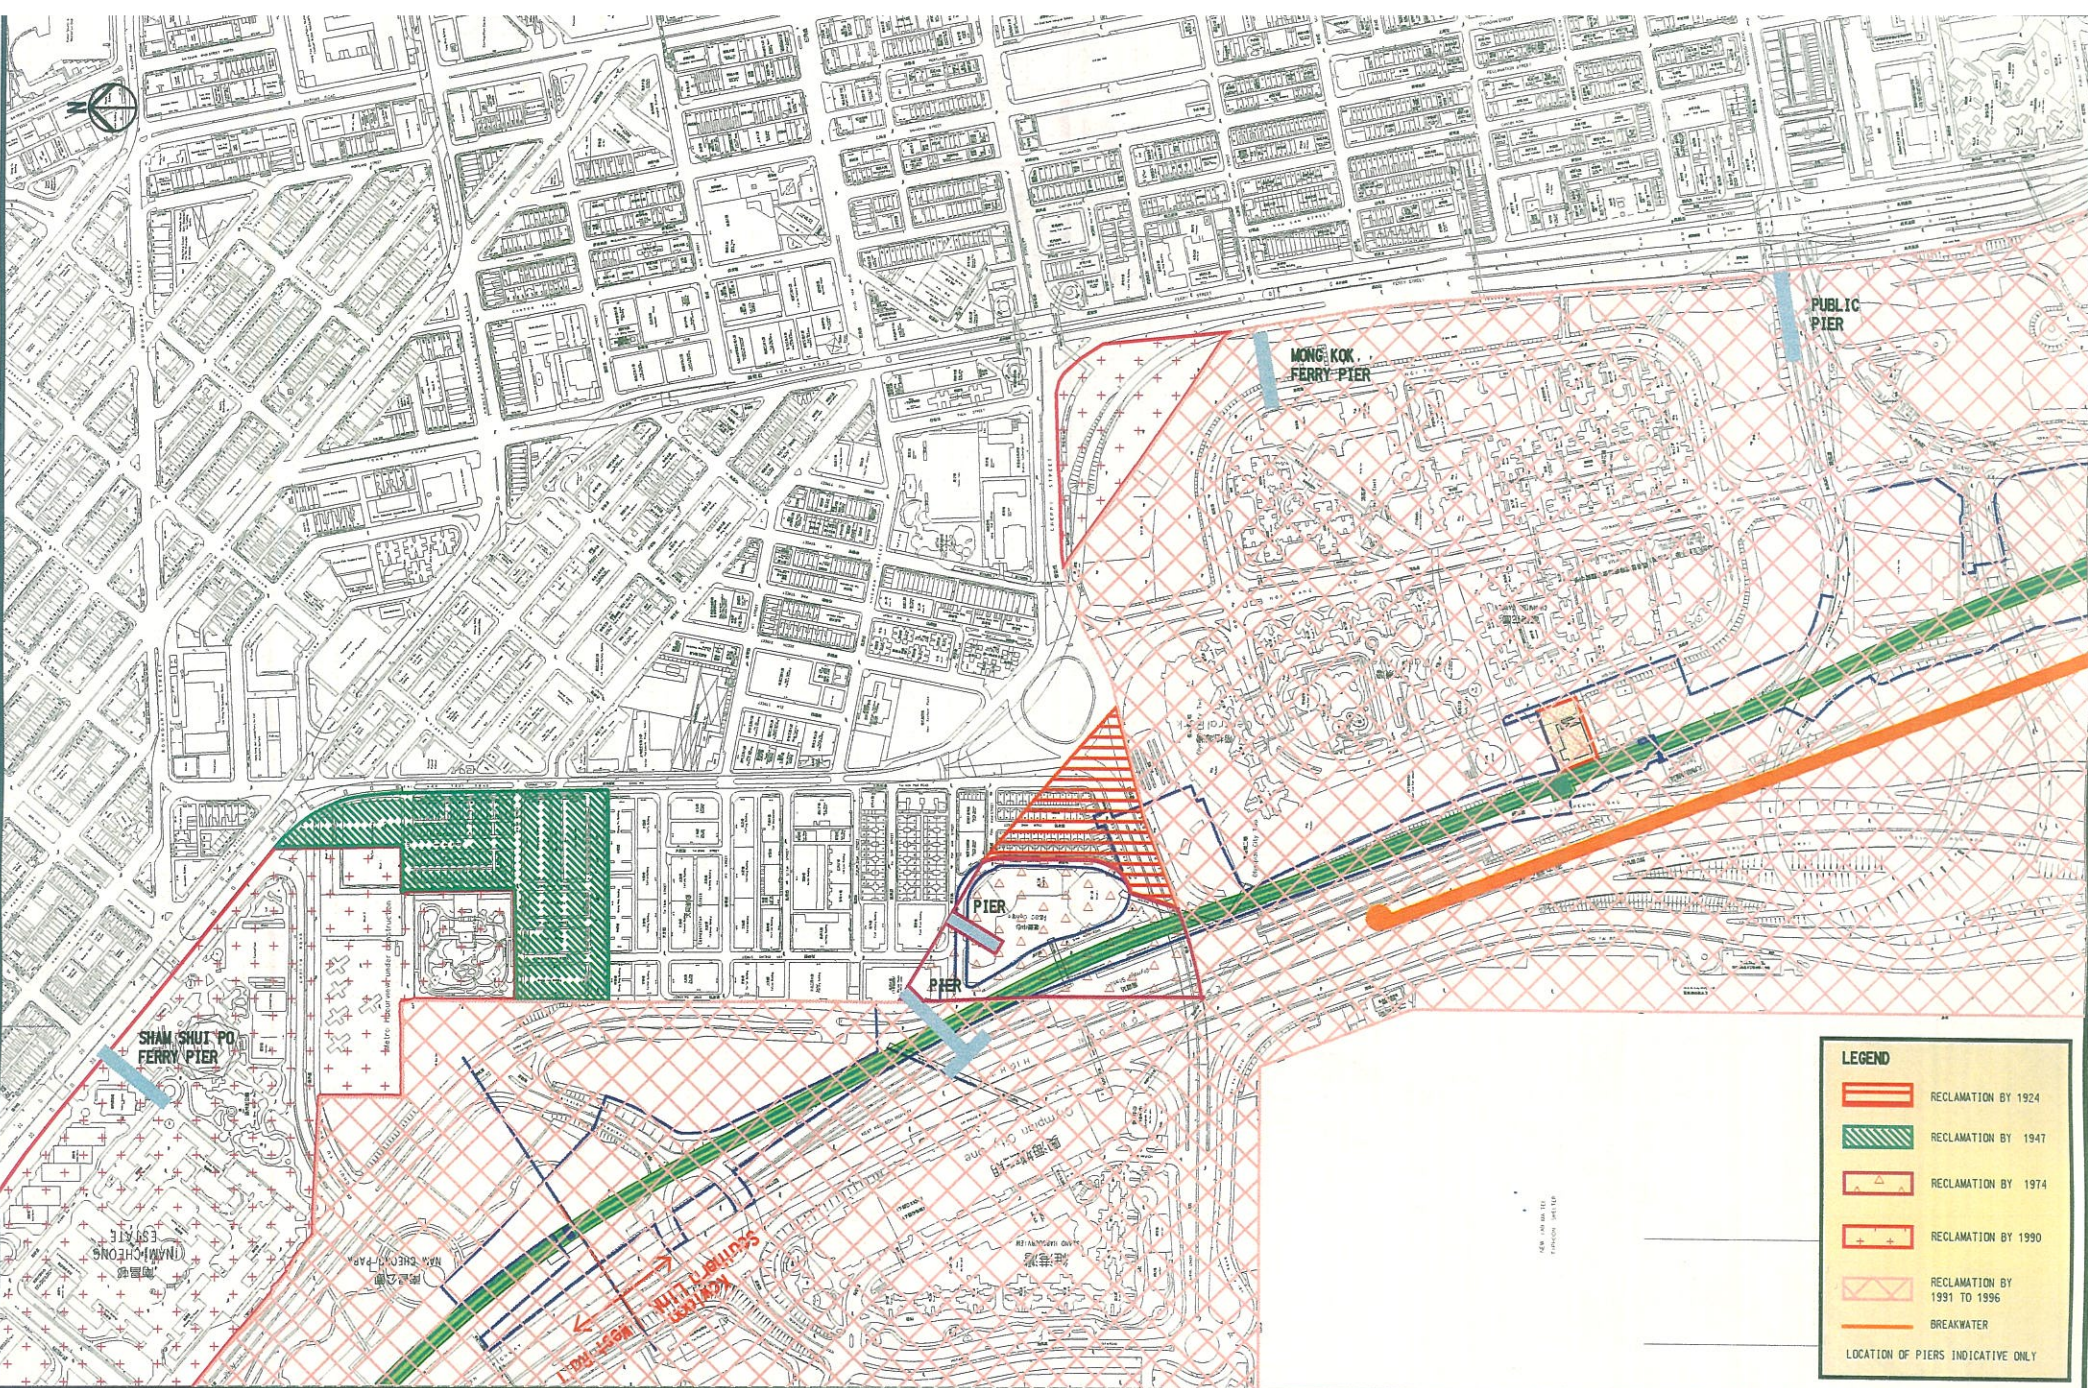

**LEGEND**

- RECLAMATION BY 1924
- RECLAMATION BY 1947
- RECLAMATION BY 1974
- RECLAMATION BY 1990
- RECLAMATION BY 1991 TO 1996
- BREAKWATER

LOCATION OF PIERS INDICATIVE ONLY

REV	DATE	BY	SUB	APP	DESCRIPTION
1	11 JUN 2003	RL	FC	ST	CONTAMINATION ASSESSMENT PLAN
2	17 OCT 2002	RL	FC	ST	CONTAMINATION ASSESSMENT PLAN
3	20 JUL 2002	RL	FC	ST	LAND CONTAMINATION WORKING PAPER

DESIGNED BY	SW
DRAWN BY	RL
CHECKED BY	FC
IN CHARGE	ST
DATE	11 JUNE 2003

**New Railway Projects**  
新鐵路策劃

Ove Arup & Partners Hong Kong Limited

**KOWLOON SOUTHERN LINK KSL GSA-5100**  
EIA & ASSOCIATED SERVICES

HISTORY OF RECLAMATION

CADD FILENAME: CADD DATE: 11 JUNE 2003  
SCALE: 1:5000 @ A3  
DRAWING NUMBER: **FIGURE 4**  
SHEET NO: **2 OF 2** STAGE CODE: **P C**