




FILENAME: G:\new\proj\k12513\drawings\1rd\_EIA-WA-CUP-V01R03.dwg  
 Map reproduced with permission of The Director of Lands. (C) Hong Kong Government.

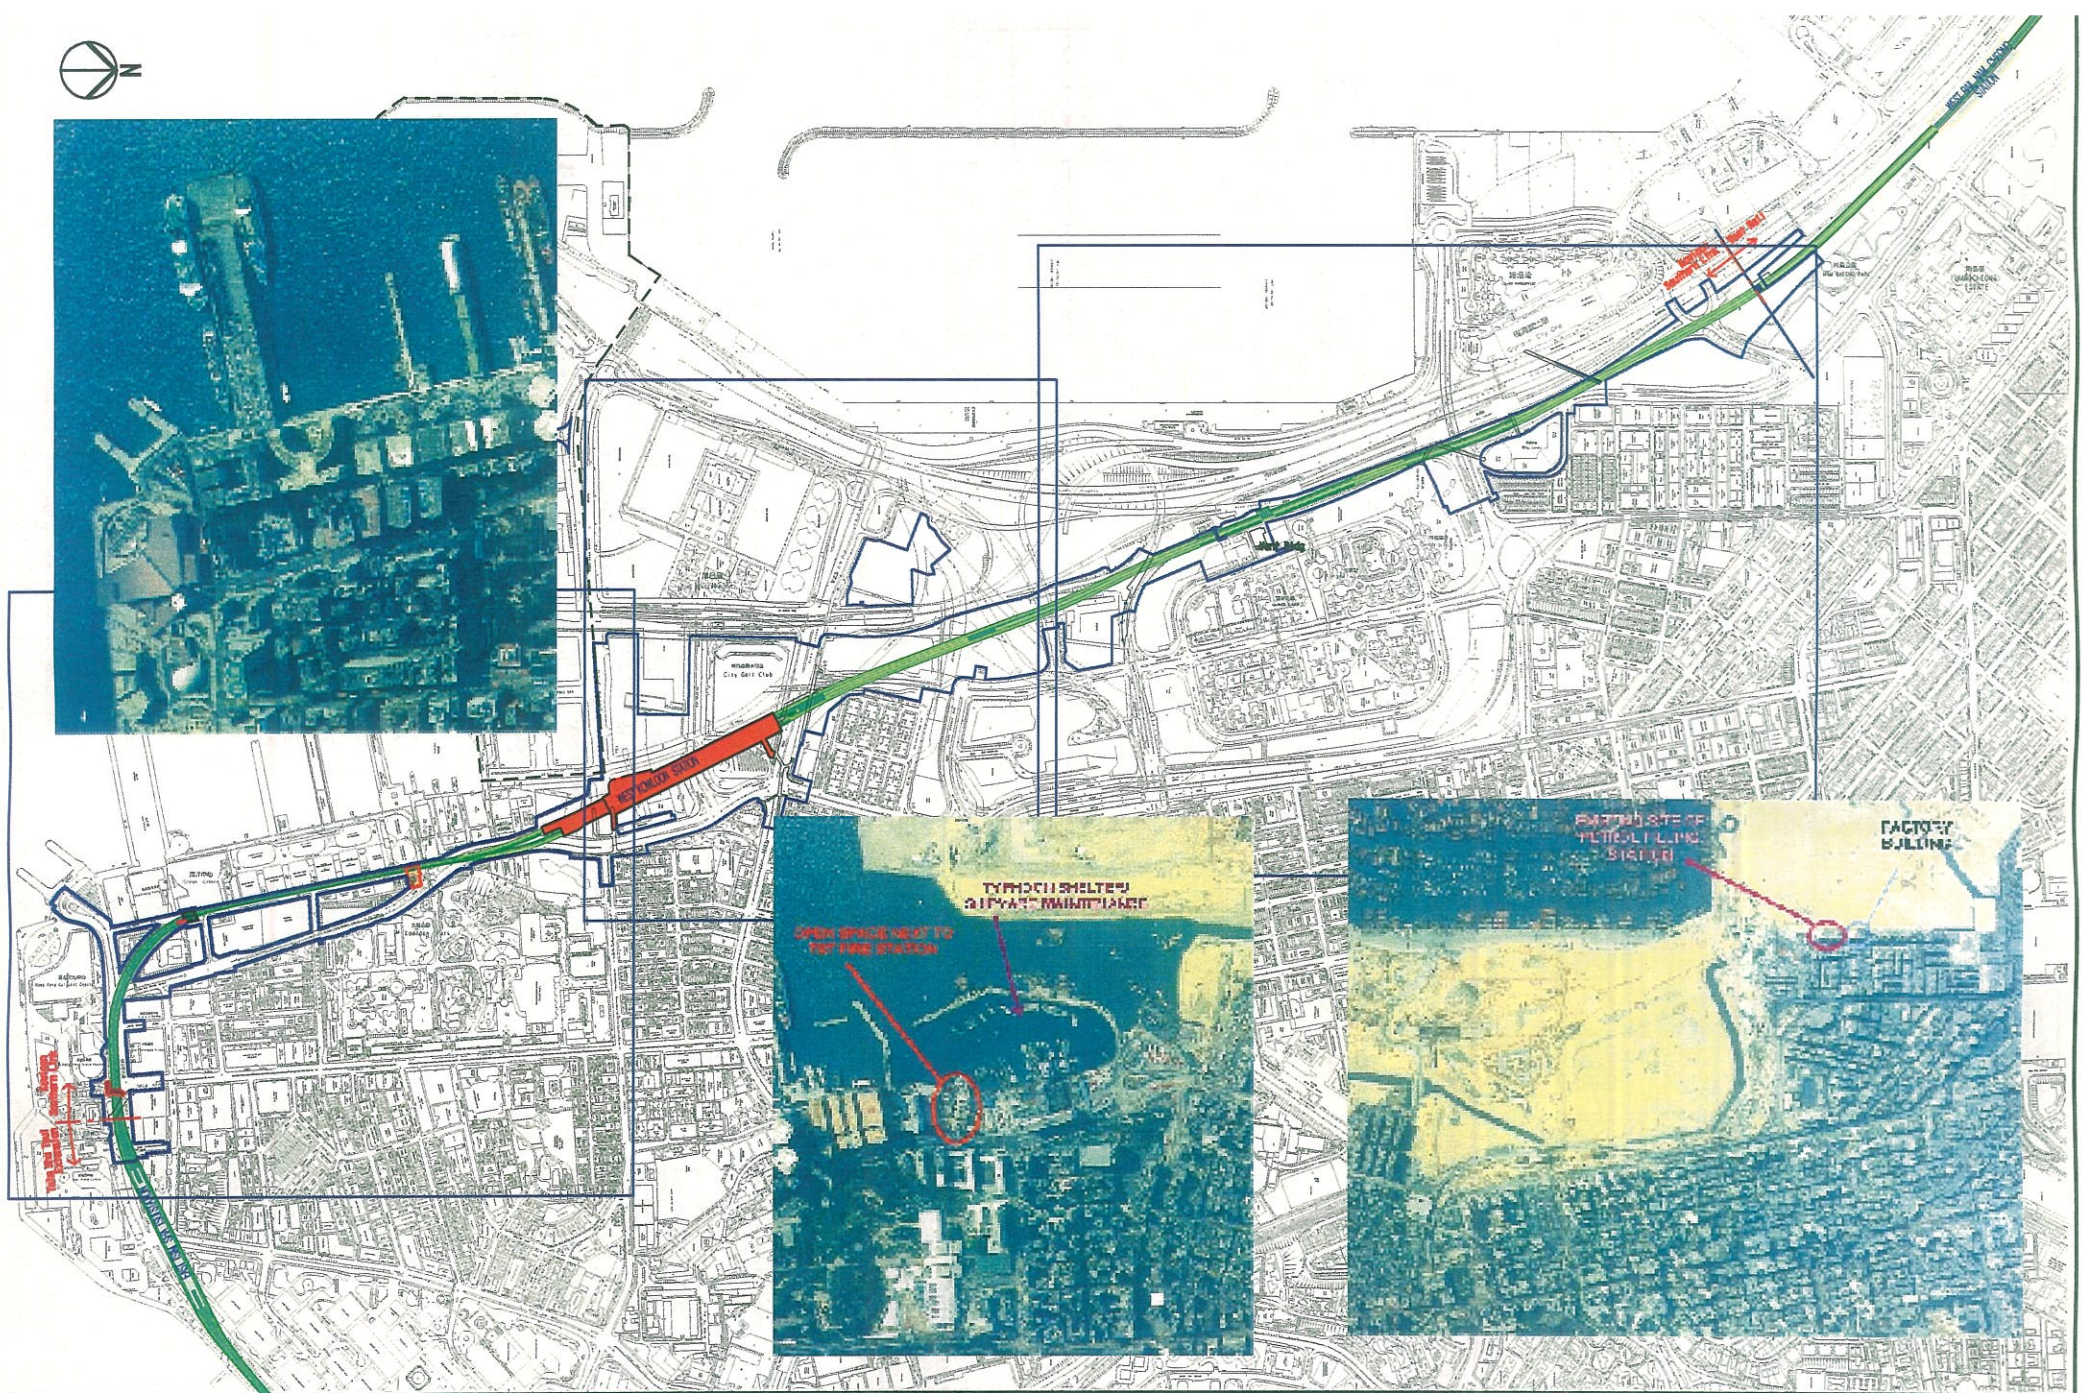

REV	DATE	BY	SUB	APP	DESCRIPTION

DESIGNED BY	SW
DRAWN BY	RL
CHECKED BY	FC
IN CHARGE	FC
DATE	11 JUNE 2003

**New Railway Projects**  
新鐵路策劃

Ove Arup & Partners Hong Kong Limited      **ARUP**

**KOWLOON SOUTHERN LINK KSL GSA-5100**  
EIA & ASSOCIATED SERVICES

AERIAL PHOTOGRAPHY FOR 1995

SCALE	1 : 10000 @ A3
DRAWING NUMBER	<b>FIGURE 8</b>
SHEET NO	STAGE CODE REV
	<b>P C</b>