


Map reproduced with permission of The Director of Lands. (C) Hong Kong Government.

FILENAME: G:\envo\proj\123121\dr\awg\fig\3rd EIA\8\A14\A14-Recommended.kpl-1.dgn

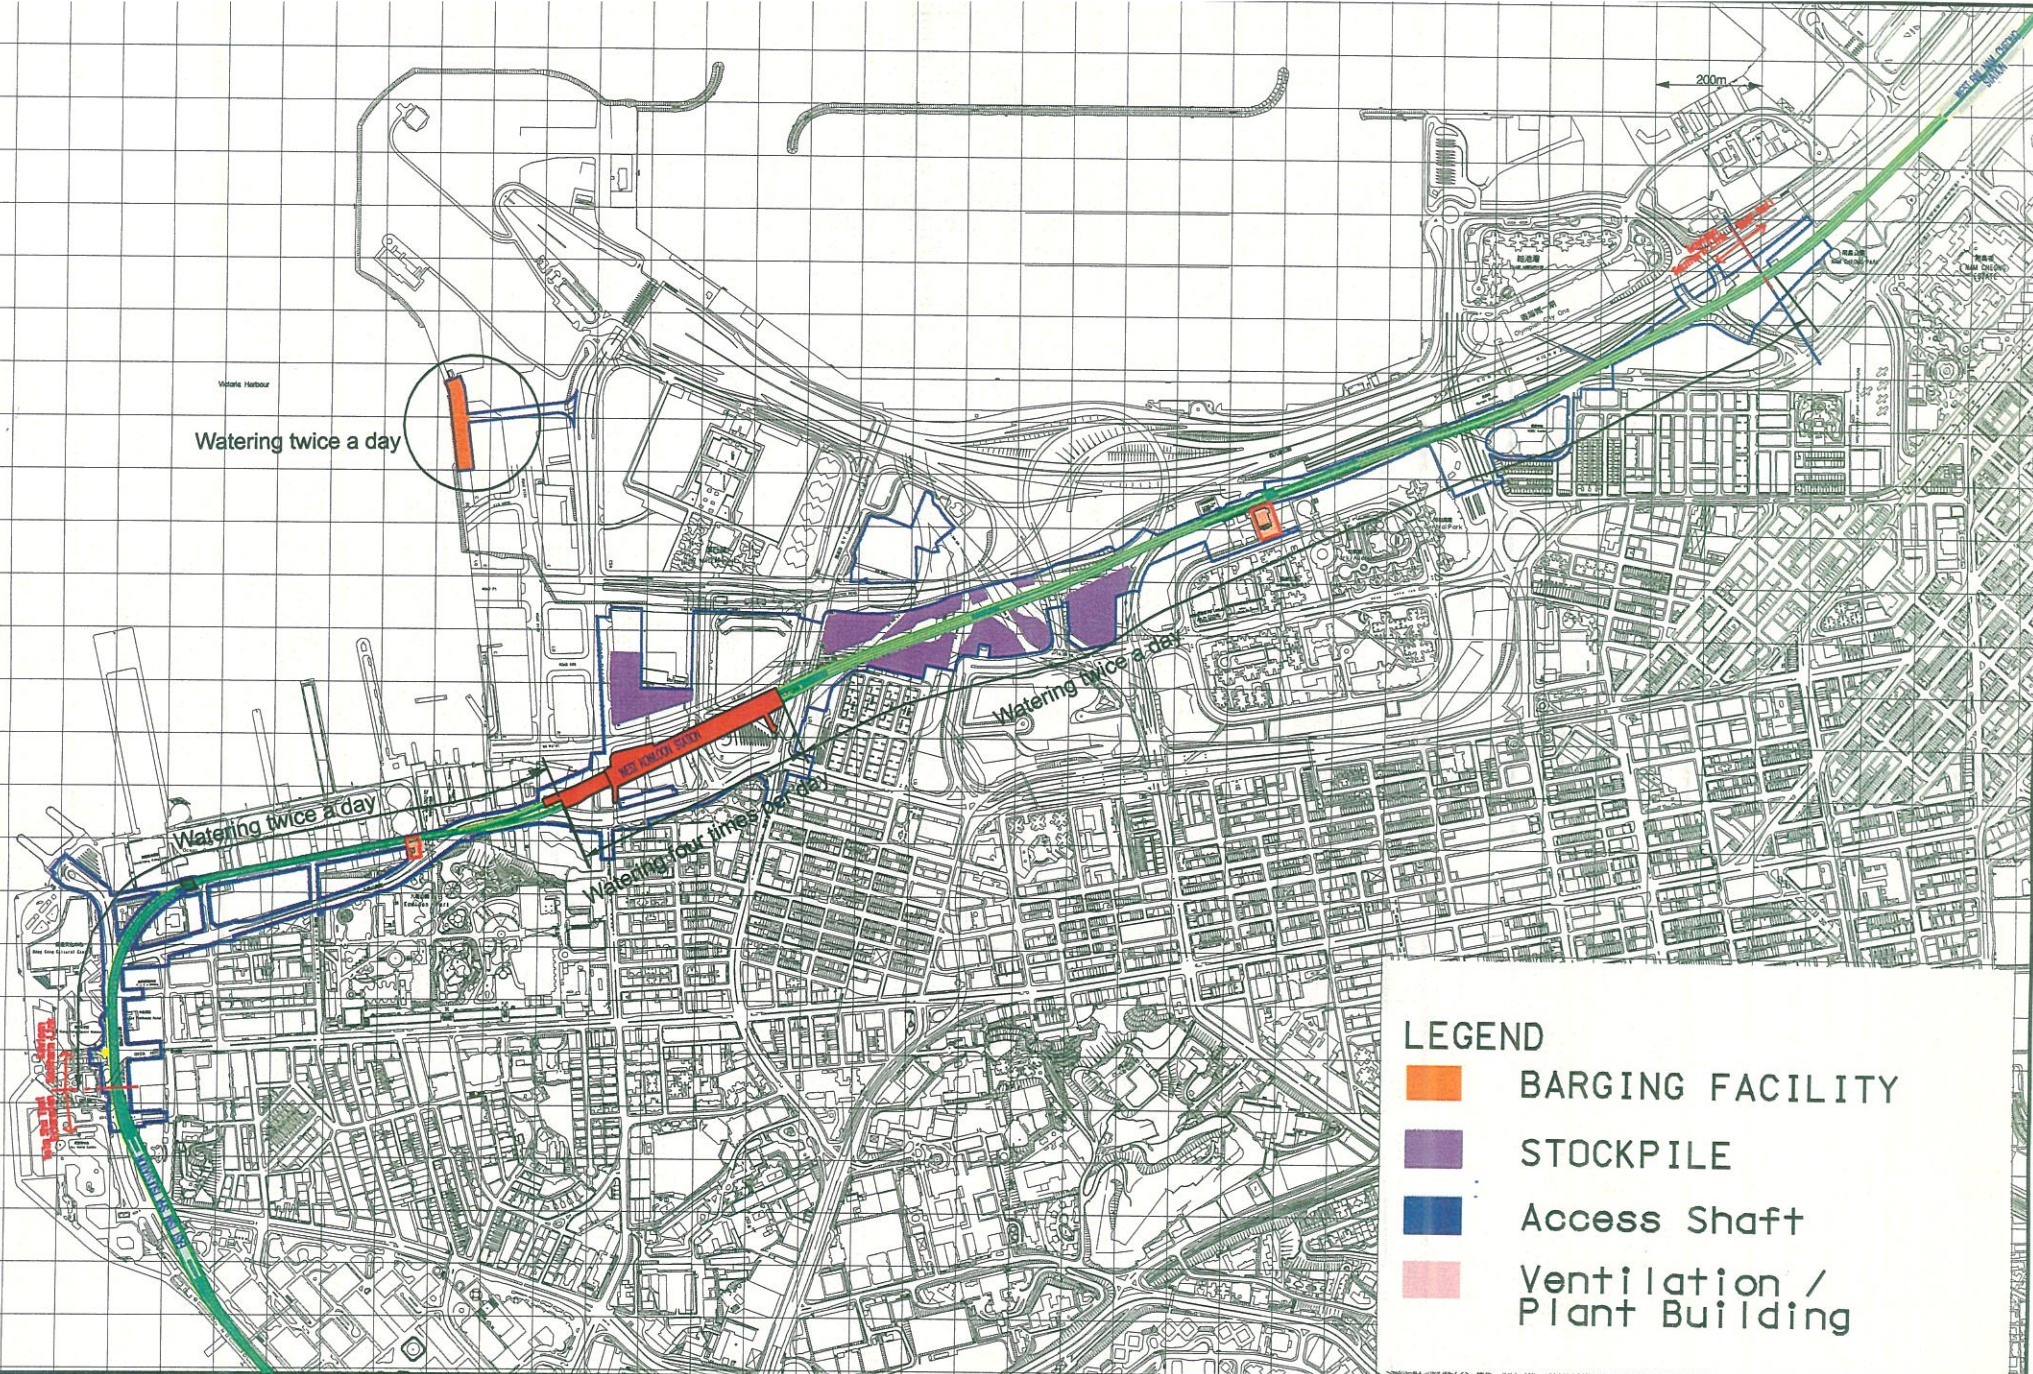

REV	DATE	BY	SUB	APP	DESCRIPTION
△	DEC2003	SW	FC	ST	EIA REPORT
△	NOV2003	SW	FC	ST	EIA REPORT
△	JUNE2003	SW	FC	ST	EIA REPORT
△	7MAR2003	SW	FC	ST	EIA REPORT (2ND DRAFT)
△	11OCT2002	SW	FC	ST	EIA REPORT (1ST DRAFT)

DESIGNED BY	SW
DRAWN BY	JF
CHECKED BY	FC
IN CHARGE	ST
DATE	5 DEC 2003

New Railway Projects
新鐵路策劃

奧雅納工程顧問
Ove Arup & Partners Hong Kong Limited

KOWLOON SOUTHERN LINK KSL GSA-5100
EIA & ASSOCIATED SERVICES

RECOMMENDED WATERING FREQUENCY

CDW FILENAME	CAW DATE
SCALE	1 : 10000 @ A3
DRAWING NUMBER	FIGURE A 14-1
SHEET NO	STAGE CODE KEY
	P E