


Map reproduced with permission of The Director of Lands. (C) Hong Kong Government.



 Possible locations for groundwater recharge
 Note: Exact locations shall be selected based on the results of baseline monitoring

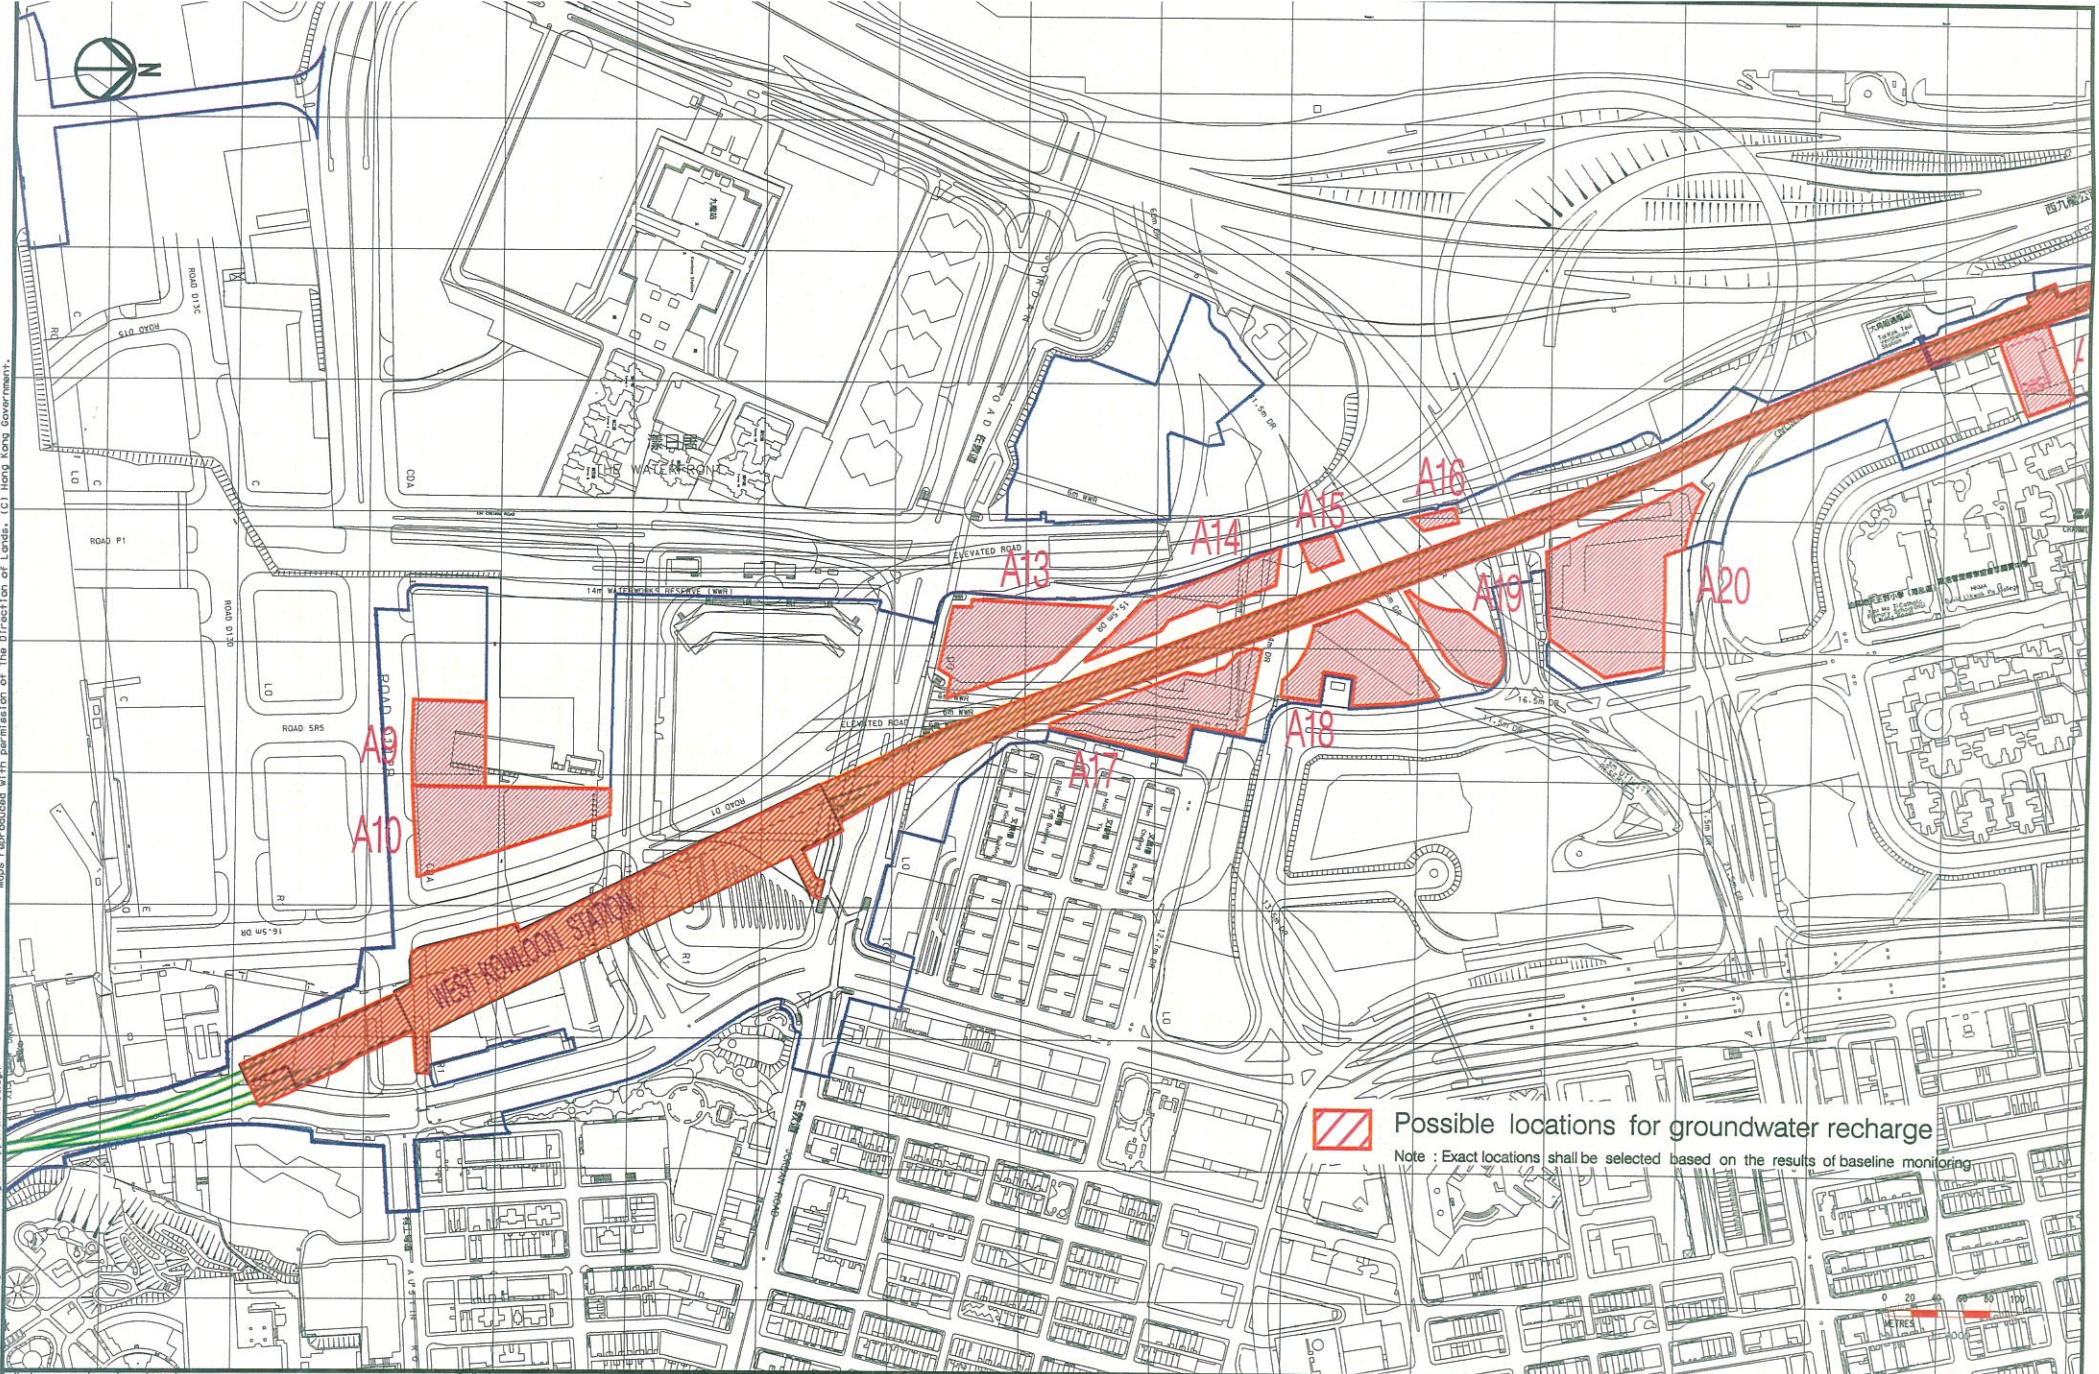

REV	DATE	BY	SUB	APP	DESCRIPTION

REV	DATE	BY	SUB	APP	DESCRIPTION
▲	DEC2003	SW	FC	ST	EIA REPORT
▲	NOV2003	SW	FC	ST	EIA REPORT
▲	30MAY2003	SW	FC	ST	EIA REPORT
▲	7MAR2003	SW	FC	ST	EIA REPORT (2ND DRAFT)
▲	11OCT2002	SW	FC	ST	EIA REPORT (1ST DRAFT)

DESIGNED BY SW
 DRAWN BY RL
 CHECKED BY FC
 IN CHARGE ST
 DATE 5 DEC 2003

 **New Railway Projects**
 新鐵路策劃

奧雅納工程顧問
 Ove Arup & Partners Hong Kong Limited



KOWLOON SOUTHERN LINK KSL GSA-5100
 EIA & ASSOCIATED SERVICES

POSSIBLE LOCATIONS OF GROUNDWATER RECHARGE WELLS

CADD FILENAME	CADD DATE
DRAWING NUMBER	5 DEC 2003
SCALE	1 : 4000 @ A3
FIGURE A 14-3	
SHEET NO	STAGE CODE REV
1 OF 2	P E