


Files: G:\env\proj\23573\drawings\3rd EIA-V8\Figure EX-Figure 1-dgn
 Maps reproduced with permission of The Director of Lands. (C) Hong Kong Government.

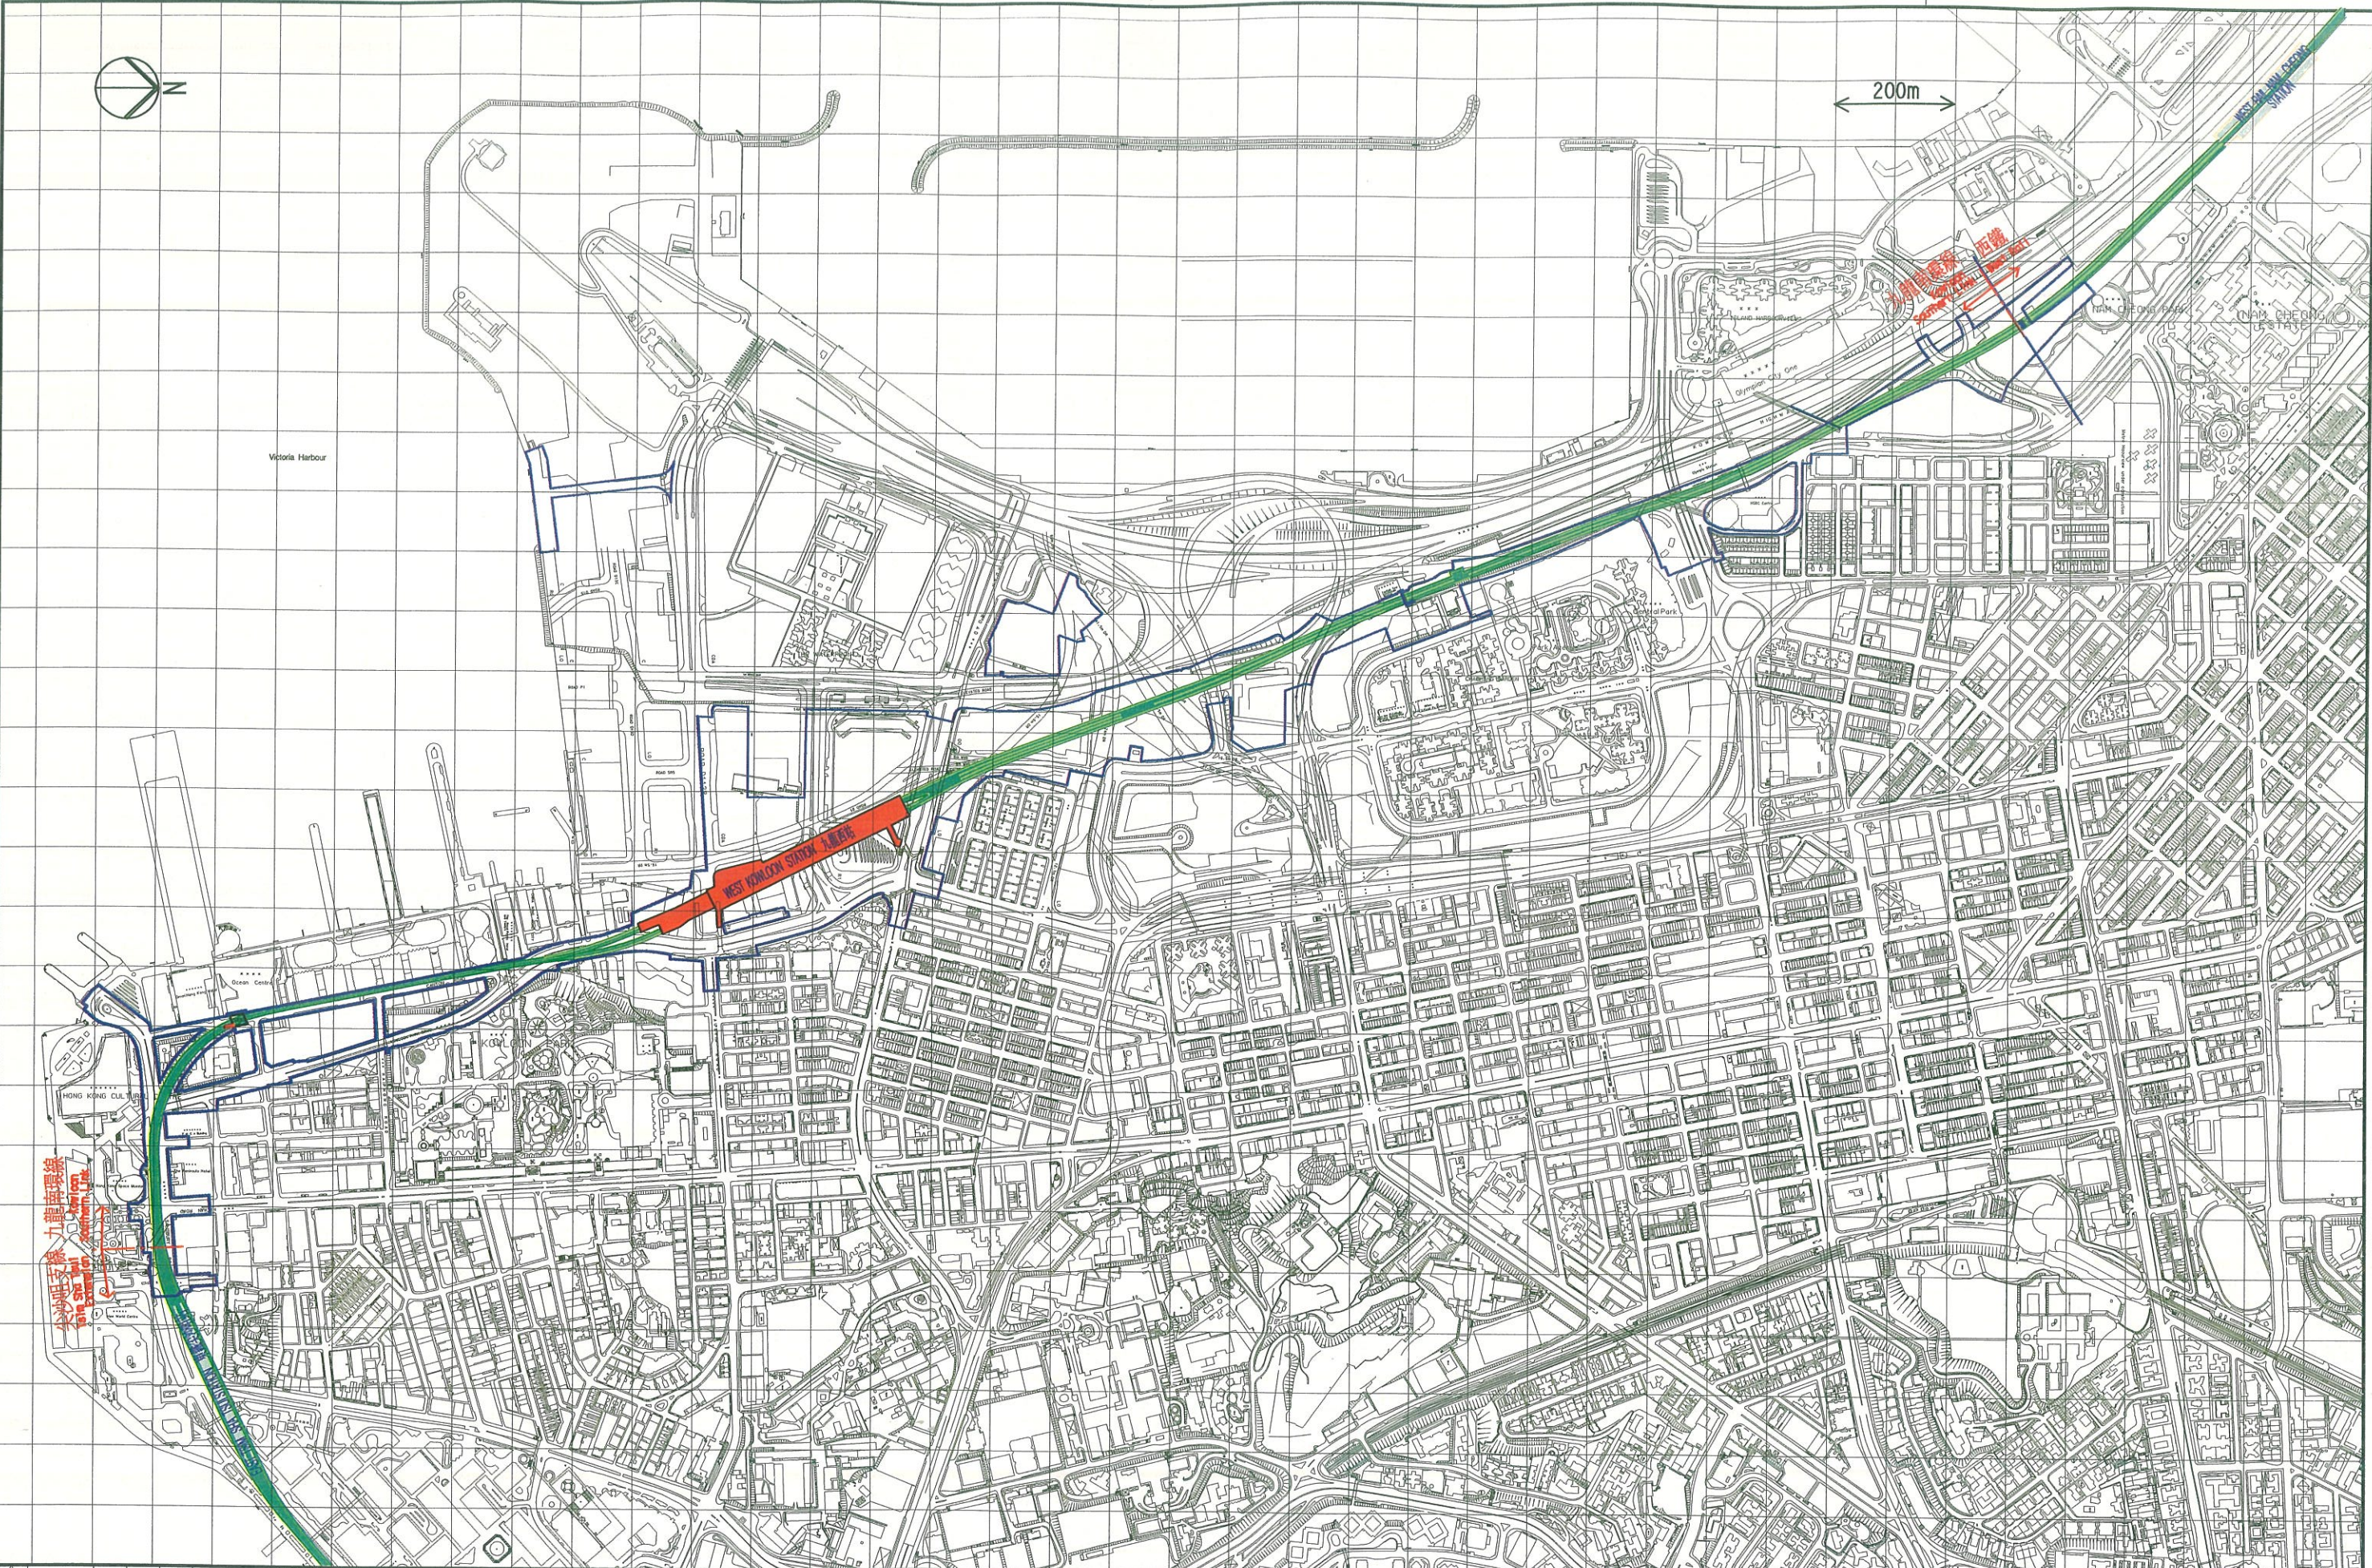

REV	DATE	BY	SUB	APP	DESCRIPTION

REV	DATE	BY	SUB	APP	DESCRIPTION

DESIGNED BY	SW
DRAWN BY	JF
CHECKED BY	FC
IN CHARGE	ST
DATE	5 DEC 2003


New Railway Projects
新鐵路策劃
 奧雅納工程顧問
 Ove Arup & Partners Hong Kong Limited



GSA-5100 九龍南環線環境影響評估
KOWLOON SOUTHERN LINK KSL GSA-5100
EIA & ASSOCIATED SERVICES
 南環線定線
GENERAL ALIGNMENT

CADD FILENAME	CADD DATE
SCALE	5 DEC 2003
DRAWING NUMBER	1 : 10000 @ A3
FIGURE 1-1	
SHEET NO	STAGE CODE / REV
P	E