

FILENAME: G:\env\project\23573\drawings\3rd EIA\18\Figure\Figure1-1.dwg
 Maps reproduced with permission of The Director of Lands. (C) Hong Kong Government.



REV	DATE	BY	SUB	APP	DESCRIPTION
△	11OCT2002	SW	FC	ST	EIA REPORT (1ST DRAFT)
△	7MAR2003	SW	FC	ST	EIA REPORT (2ND DRAFT)
△	JUNE2003	SW	FC	ST	EIA REPORT
△	NOV2003	SW	FC	ST	EIA REPORT
△	DEC2003	SW	FC	ST	EIA REPORT

DESIGNED BY	SW
DRAWN BY	JF
CHECKED BY	FC
IN CHARGE	ST
DATE	5 DEC 2003

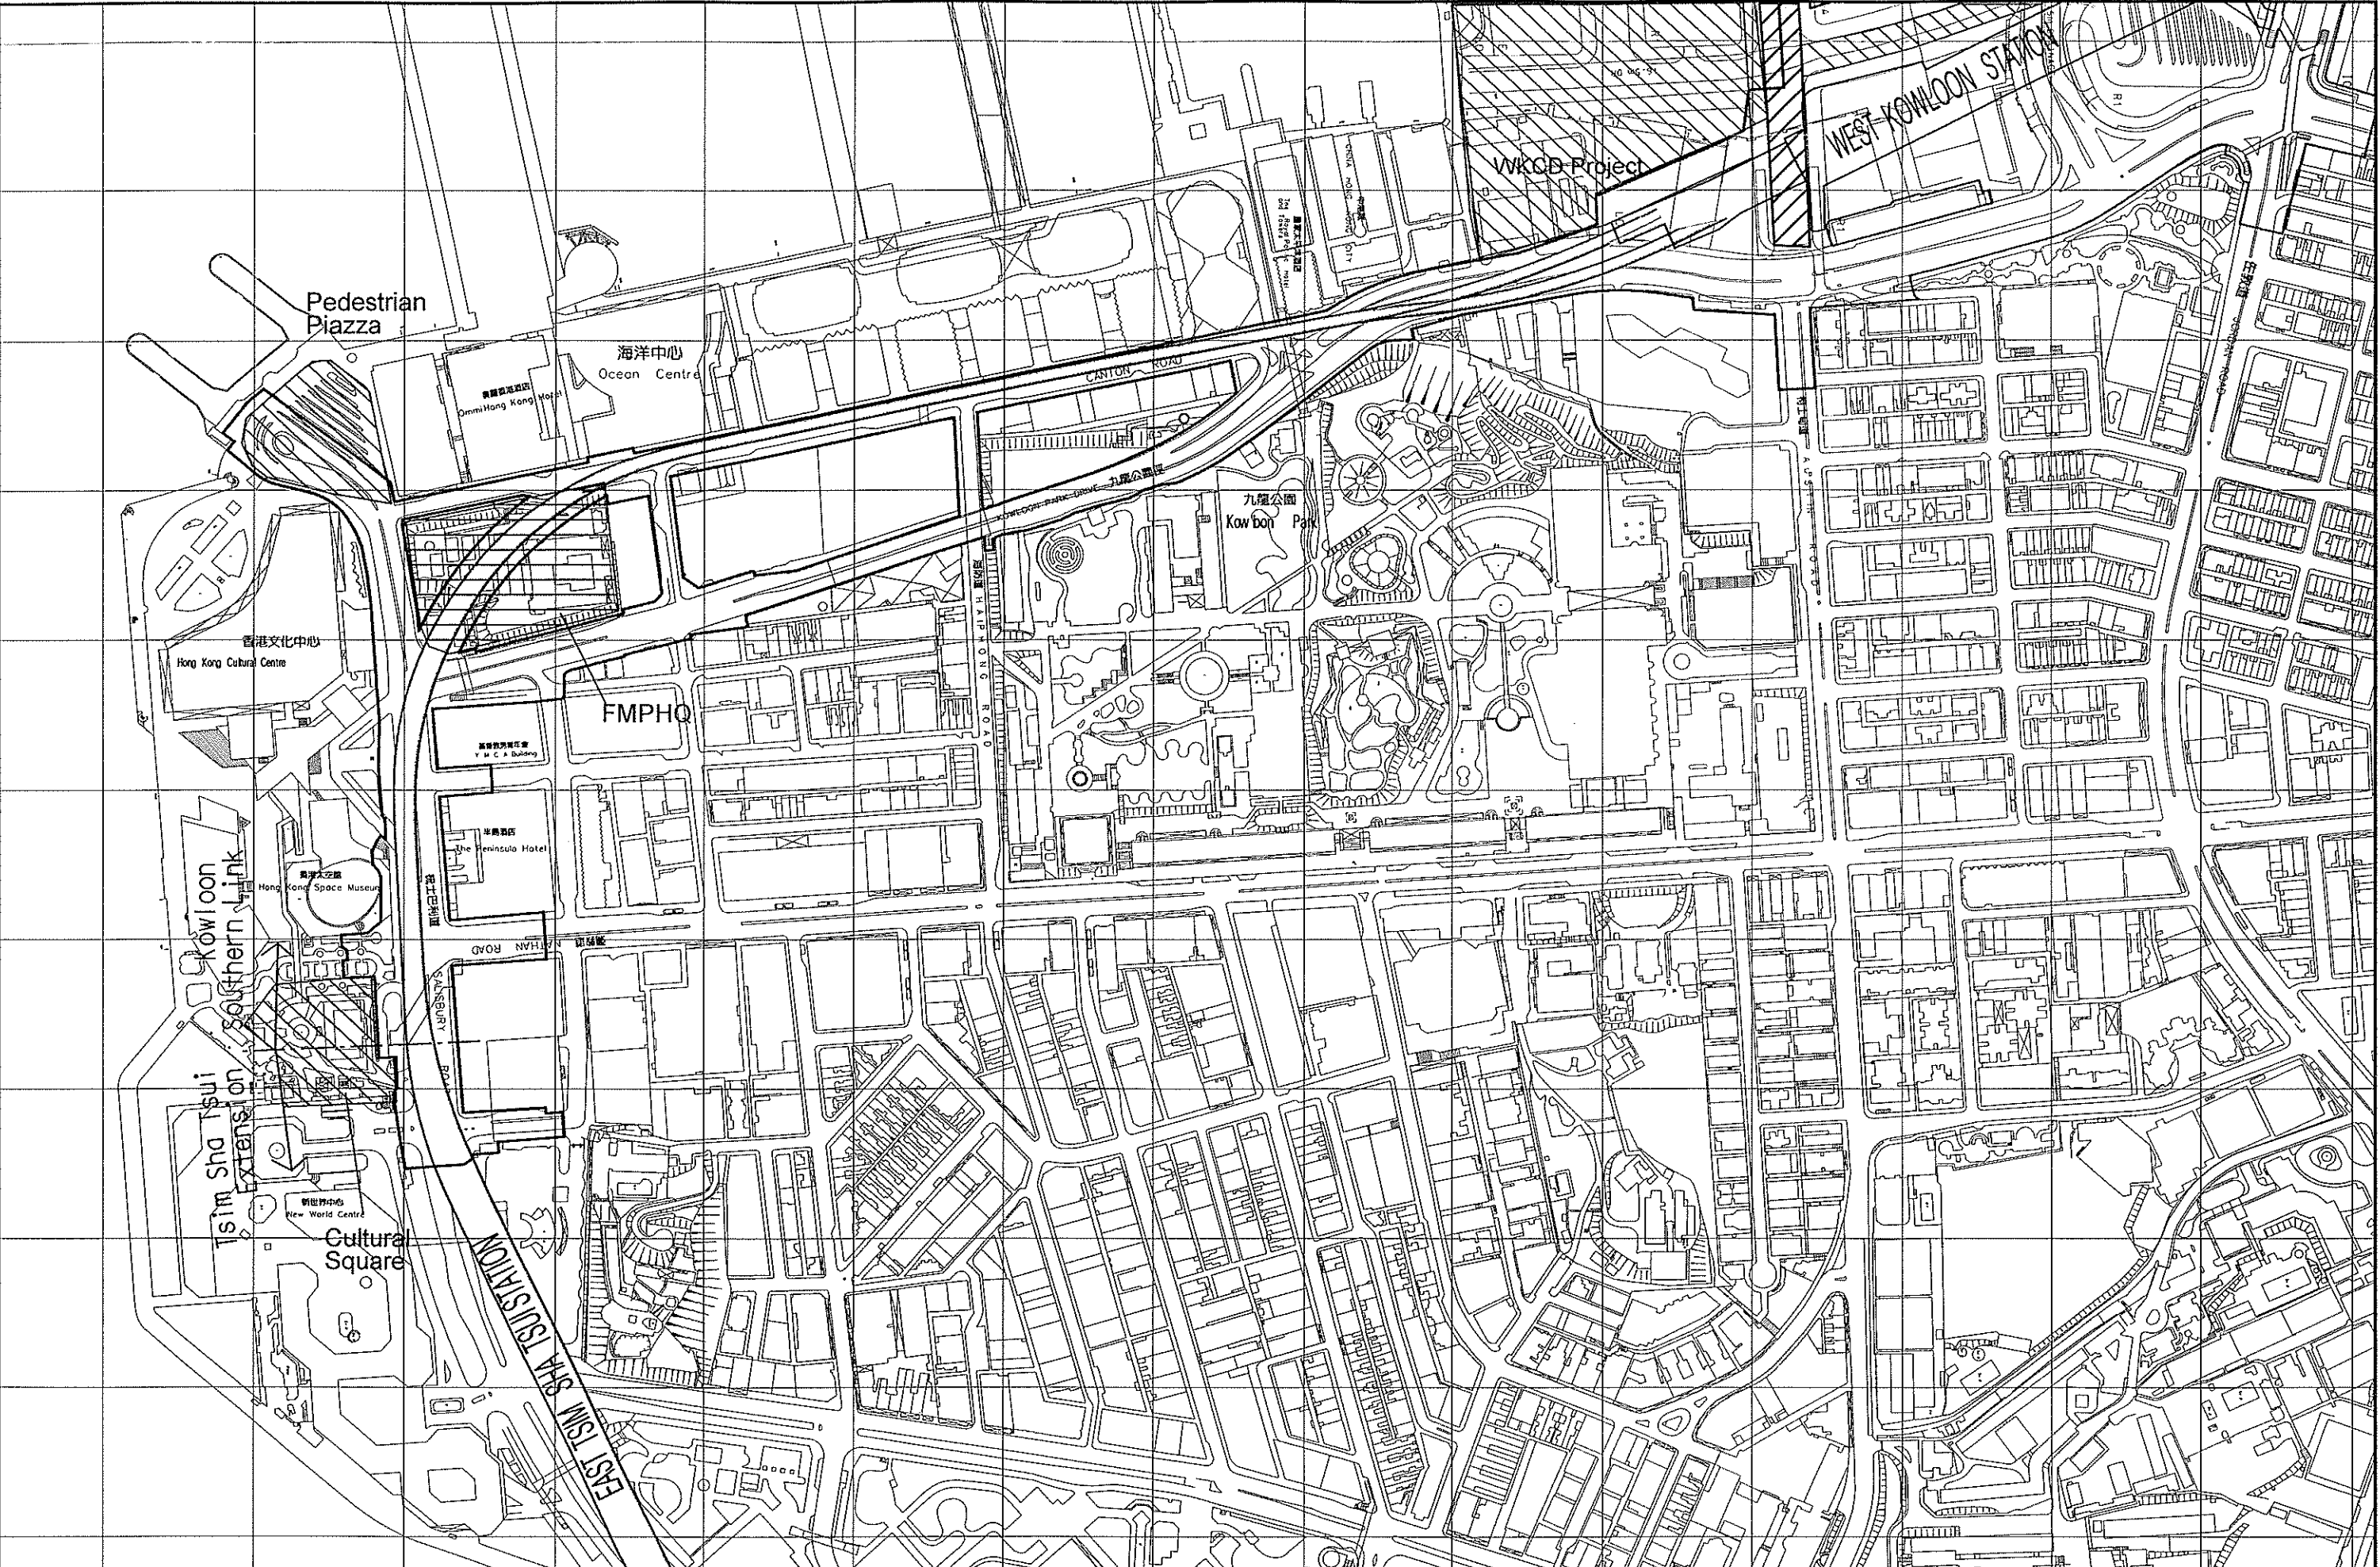

New Railway Projects
 新鐵路策劃
 Ove Arup & Partners Hong Kong Limited

KOWLOON SOUTHERN LINK KSL GSA-5100
 EIA & ASSOCIATED SERVICES
 GENERAL ALIGNMENT

CADD FILENAME	CADD DATE
SCALE	5 DEC 2003
DRAWING NUMBER	1 : 10000 @ A3
SHEET NO	FIGURE 1-1
STAGE CODE	P E
REV	

Maps reproduced with permission of The Director of Lands. (C) Hong Kong Government.

FILENAME: G:\env\project\23573\drawings\3rd EIA-V8\Figure\Figure1-2a.dgn



REV	DATE	BY	SUB	APP	DESCRIPTION
△	DEC2003	SW	FC	ST	E1A REPORT
△	NOV2003	SW	FC	ST	E1A REPORT
△	JUNE2003	SW	FC	ST	E1A REPORT
△	7MAR2003	SW	FC	ST	E1A REPORT (2ND DRAFT)
△	11OCT2002	SW	FC	ST	E1A REPORT (1ST DRAFT)

DESIGNED BY	SW
DRAWN BY	JF
CHECKED BY	FC
IN CHARGE	ST
DATE	5 DEC 2003

New Railway Projects

新鐵路策劃

Ove Arup & Partners Hong Kong Limited


KOWLOON SOUTHERN LINK KSL GSA-5100
EIA & ASSOCIATED SERVICES

Location of Concurrent Projects

CADD FILENAME	CADD DATE
SCALE	1 : 4000 @ A3
DRAWING NUMBER	FIGURE 1-2-1
SHEET NO	STAGE CODE / REV
1 OF 2	P E

Maps reproduced with permission of The Director of Lands. (C) Hong Kong Government.

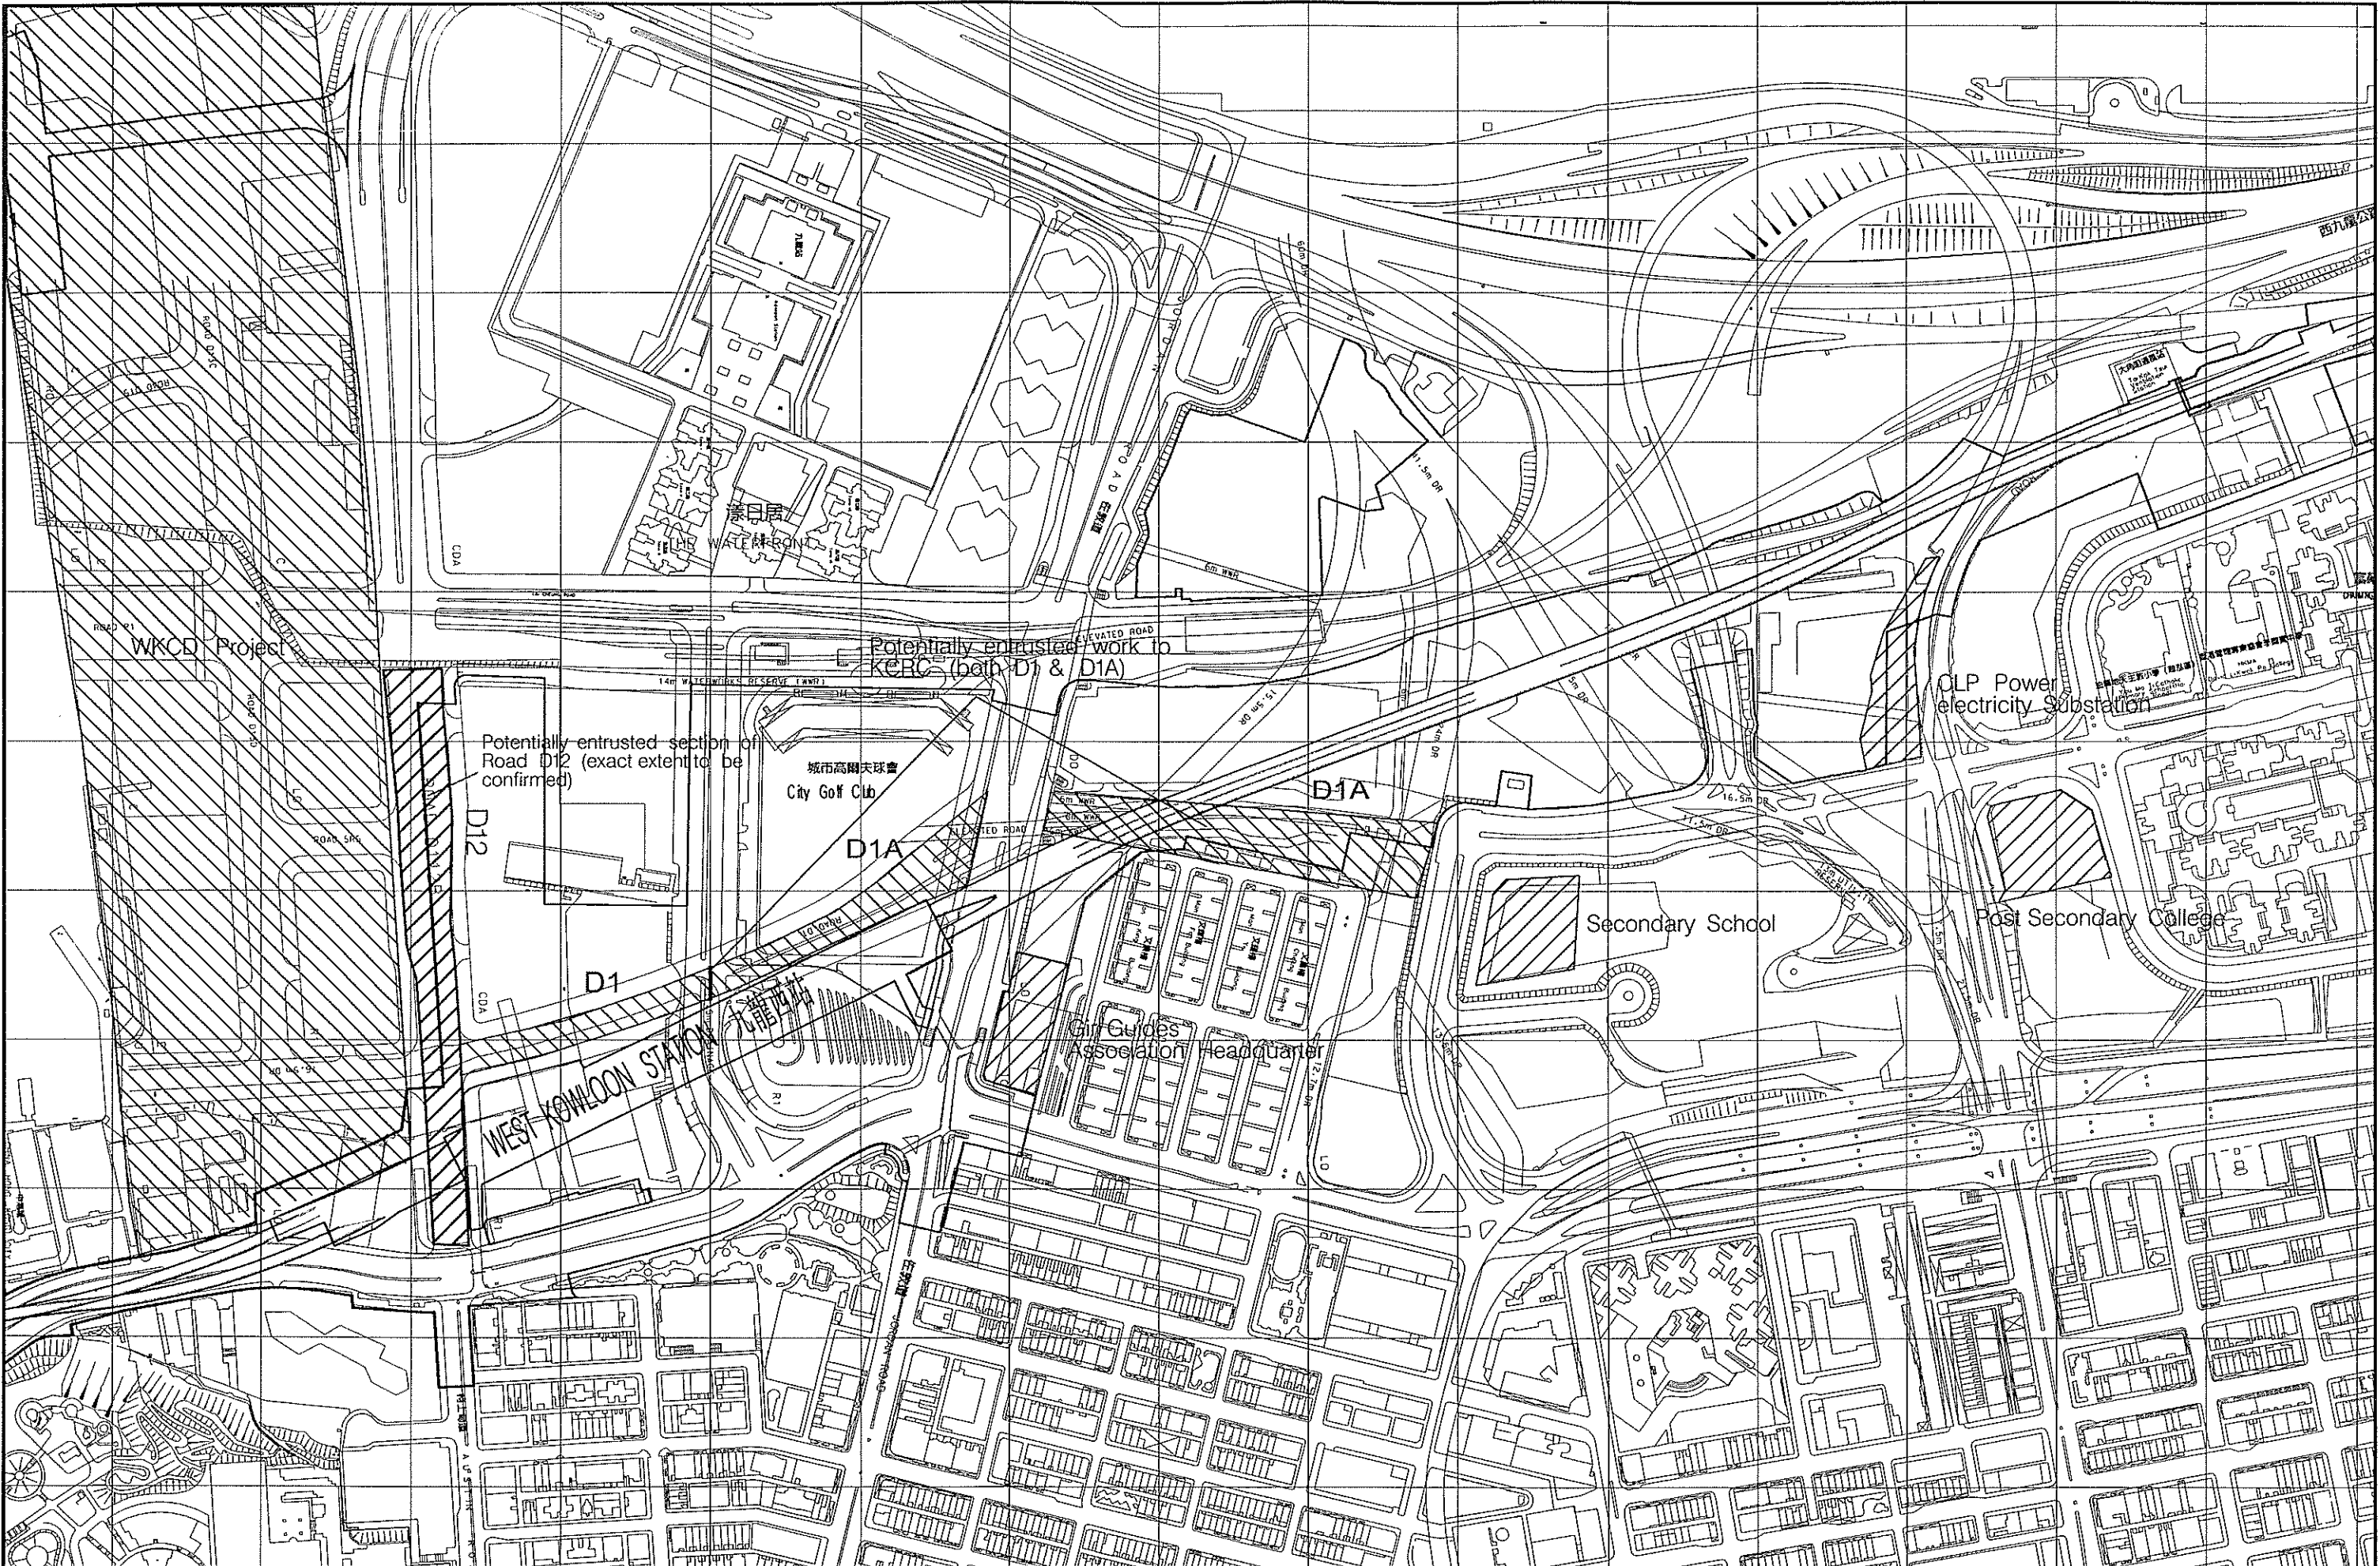FILENAME: G:\env\proj\23573\drawings\3rd EIA\8A\Figure 1\Figure-2b.dgn



REV	DATE	BY	SUB	APP	DESCRIPTION

REV	DATE	BY	SUB	APP	DESCRIPTION

DESIGNED BY	SW
DRAWN BY	JF
CHECKED BY	FC
IN CHARGE	ST
DATE	5 DEC 2003



New Railway Projects
新鐵路策劃

Ove Arup & Partners Hong Kong Limited



KOWLOON SOUTHERN LINK KSL GSA-5100
EIA & ASSOCIATED SERVICES

Location of Concurrent Projects

CADD FILENAME	CADD DATE
SCALE	1 : 4000 @ A3
DRAWING NUMBER	FIGURE 1-2-2
SHEET NO	2 OF 2
STAGE CODE	P
REV	E