


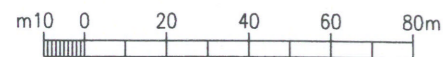
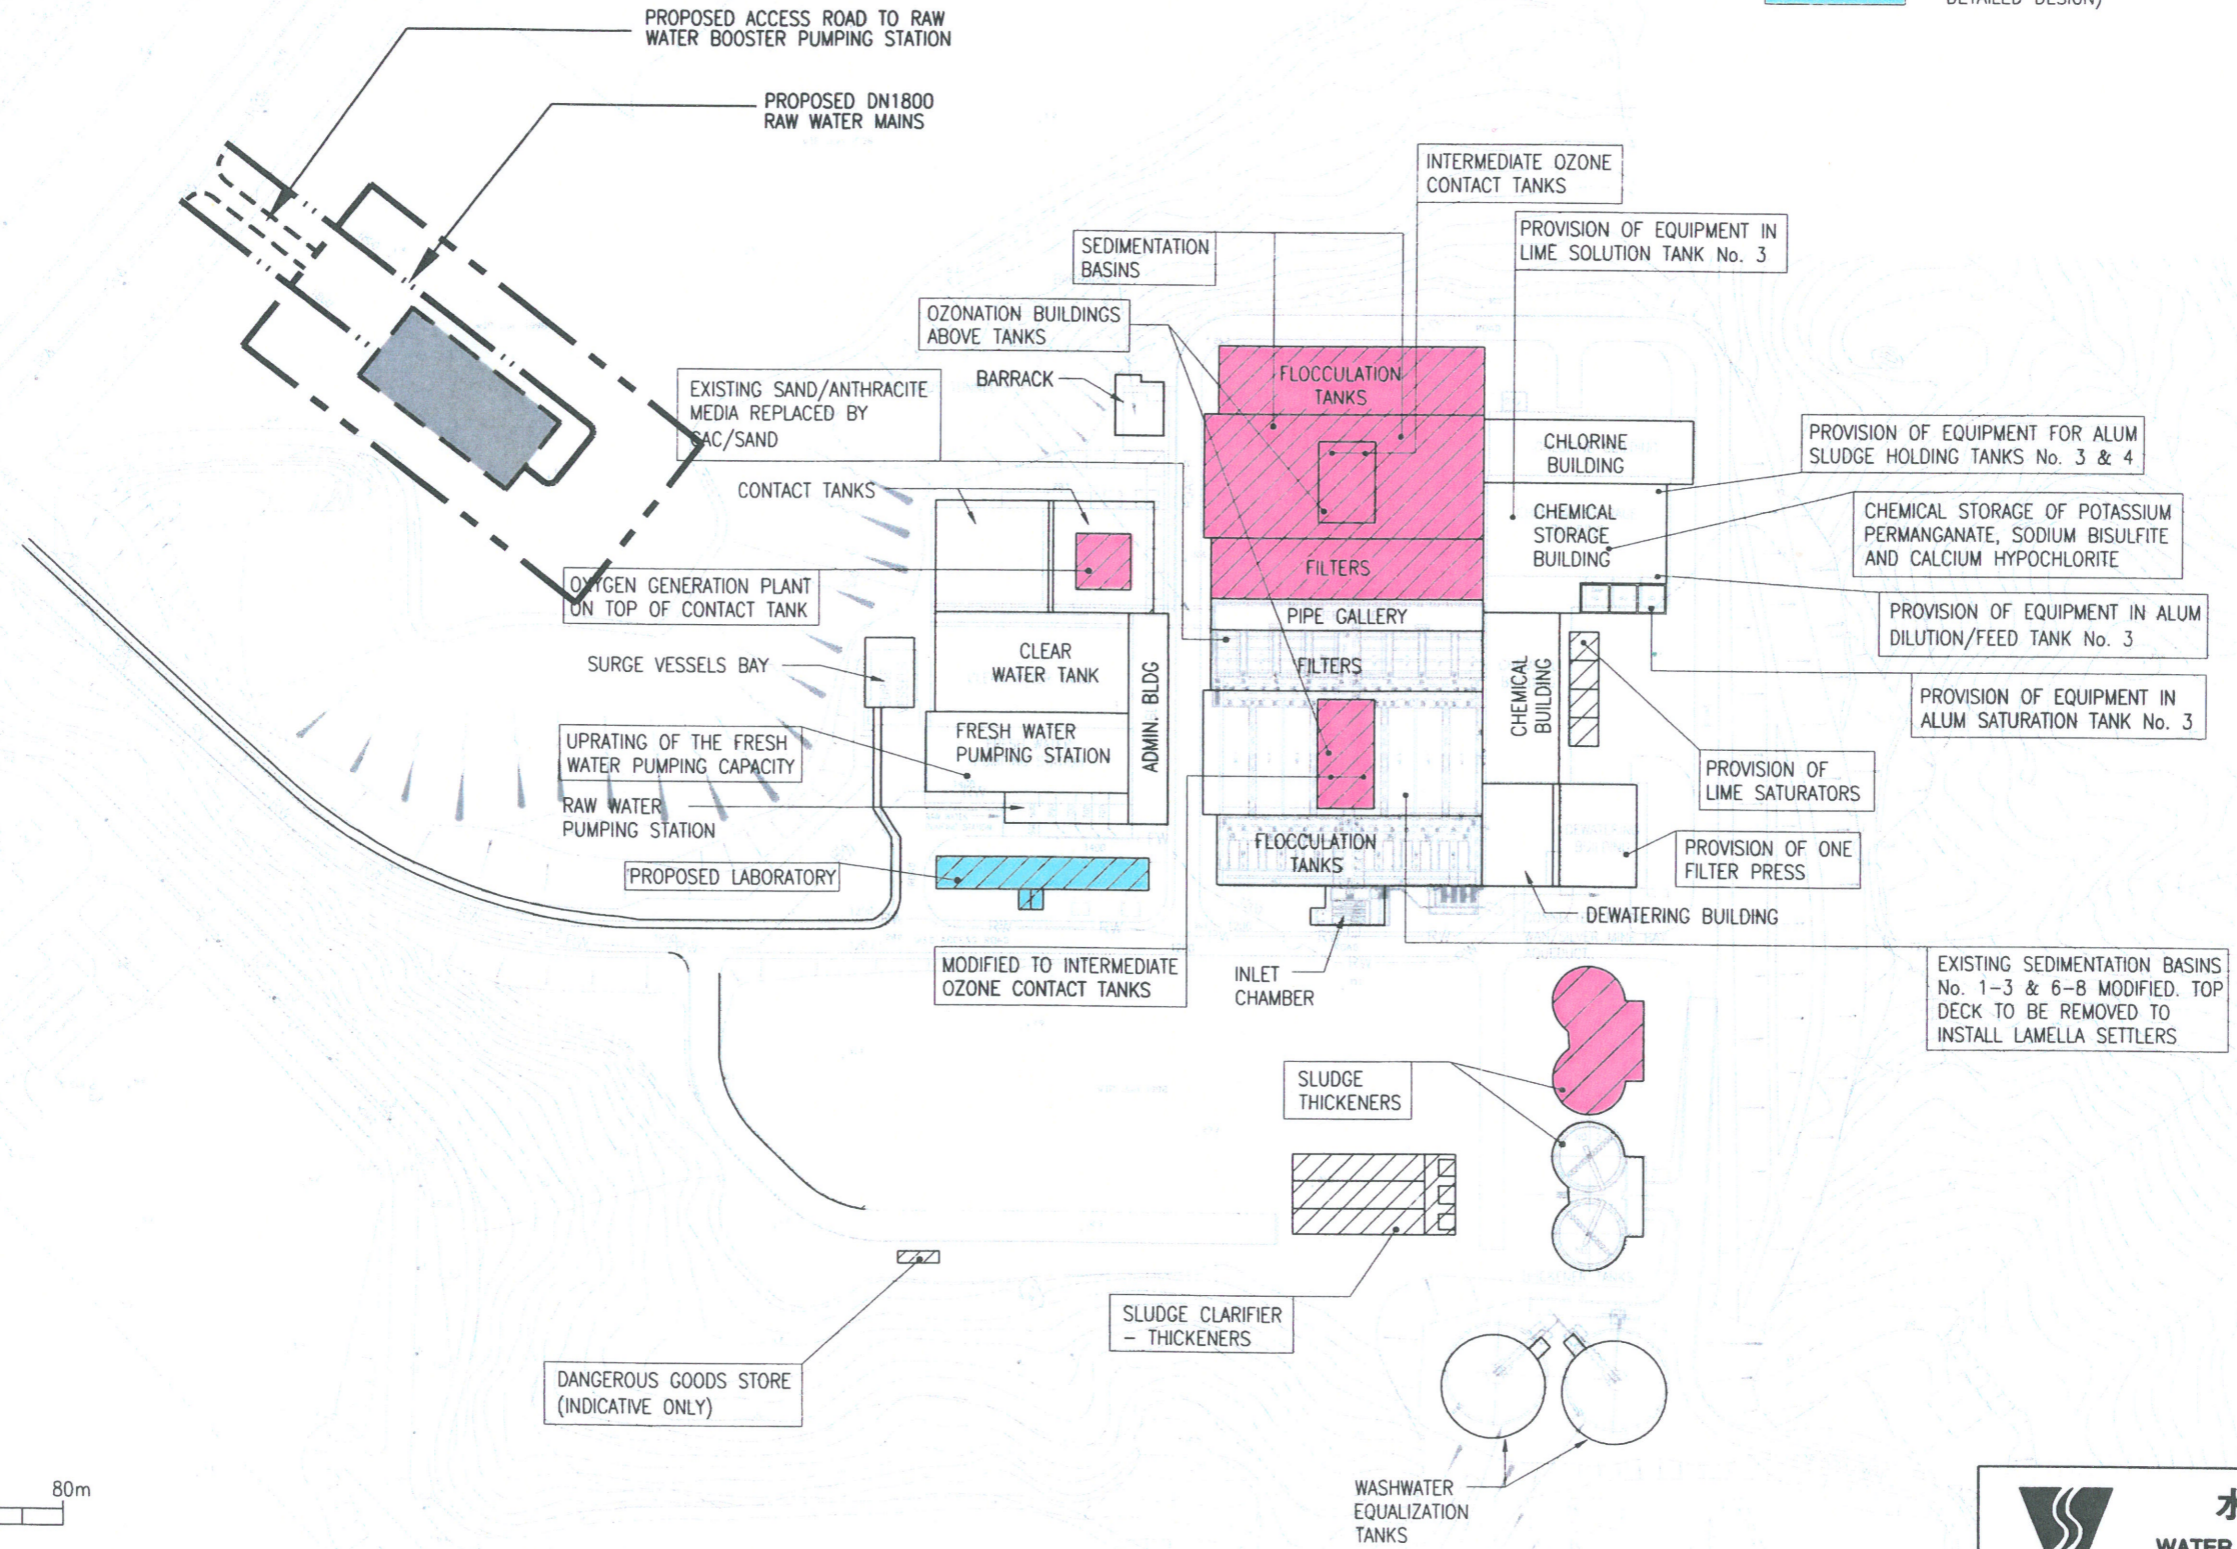





LEGEND :

-  PROPOSED RAW WATER MAINS
-  PROPOSED EXTENSION OF WATER TREATMENT WORKS
-  PROPOSED LABORATORY (POSSIBLE LOCATION SUBJECT TO DETAILED DESIGN)

NORTH LANTAU HIGHWAY



 水務署 WATER SUPPLIES DEPARTMENT			
SCALE	As Shown	DATE	AUG 2004
CHECK	-	DRAWN	AKYL
JOB No.	71503	DRAWING No.	2.2
		REV	-