


VISUALLY SENSITIVE RECEIVERS (VSR)	
VSR1	USERS OF AIRPORT RAILWAY
VSR2	USERS OF NORTH LANTAU HIGHWAY
VSR3	USERS OF CHEUNG TUNG ROAD
VSR4	USERS OF SHAM SHUI KOK DRIVE
VSR5	USERS WHO WORK IN THE LONG WIN BUS CO. LTD. AND CITY BUS LTD. SHW BUS DEPOT, SHW VEHICLE POUND, VEHICLE EXAMINATION CENTRE AND WEIGH STATION
VSR6	USERS WHO WORK IN REFUSE TRANSFER STATION
VSR7	USERS WHO WORK IN SHW SEWAGE TREATMENT WORKS
VSR8	USERS OF THE COASTAL ZONE
VSR8a	USERS OF DISCOVERY BAY TUNNEL ROAD
VSR8b	USERS WHO WORK IN DISCOVERY BAY TUNNEL ADM. BLDG.
VSR8c	USERS WHO WORK IN NEW LANTAU BUS CO. SHW BUS DEPOT.
VSR8d	FUTURE USERS WHO WILL WORK IN FUTURE SHW SEWAGE TREATMENT WORKS AREA.
KEY VIEW (KV)	
KV1	VIEW FROM CHEUNG TUNG ROAD TOWARDS NORTH WEST OF THE PROPOSED SHW RAW WATER BOOSTER PUMPING STATION
KV1a	VIEW FROM NLH TOWARDS NORTH WEST OF THE PROPOSED SHW RAW WATER BOOSTER PUMPING STATION
KV2	VIEW FROM CHEUNG TUNG ROAD TOWARDS WEST OF THE SITE



LEGEND	
	PROPOSED PROJECT THAT WOULD BE VIEWED BY THE VSRs
	VISUAL ENVELOPE OF PUI O RAW WATER PUMPING STATION
	VSR1 VISUALLY SENSITIVE RECEIVER
	KEY VIEW

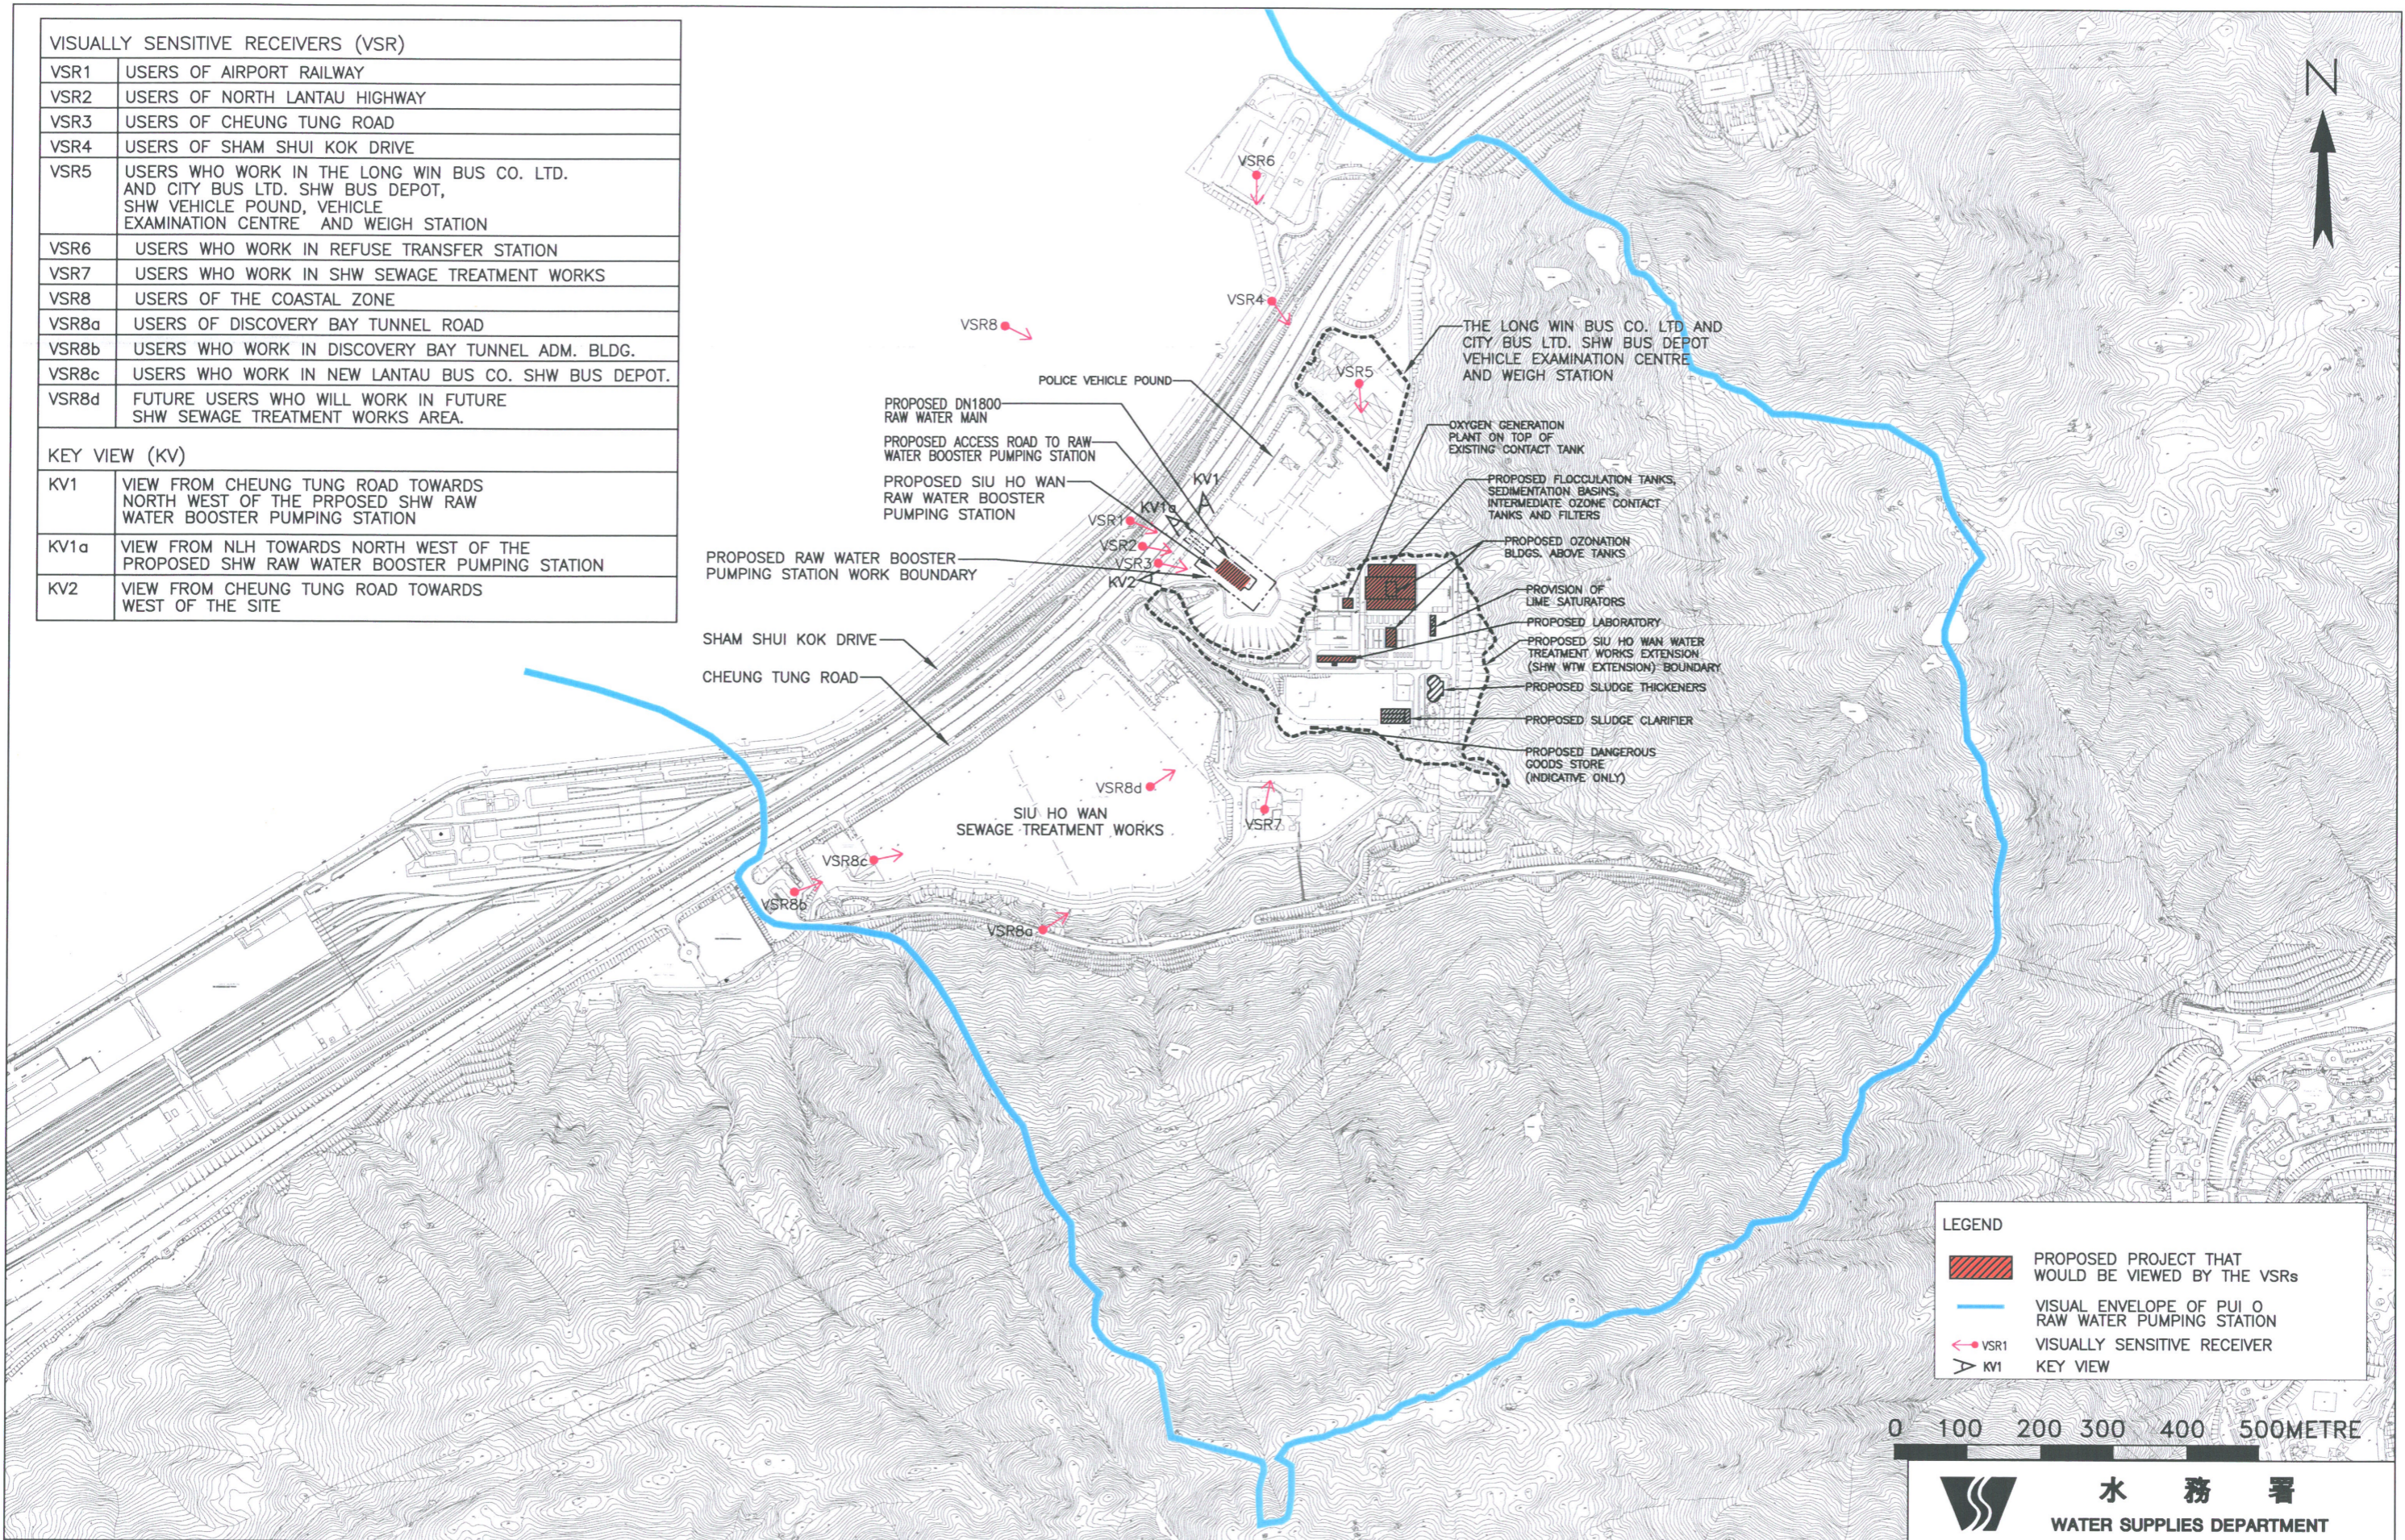

水務署
WATER SUPPLIES DEPARTMENT

M&E
Metcalf & Eddy Ltd
茂迪工程顧問有限公司

Agreement No. CE 75/2002 (WS) Extension of Siu Ho Wan Water Treatment Works – Investigation
**BASELINE STUDY – LOCATION OF VISUAL ENVELOPE,
 VISUALLY SENSITIVE RECEIVERS AND KEY VIEWS IN SIU HO WAN (SHEET 1 OF 2)**

SCALE	As Shown	DATE	AUG 2004
CHECK	—	DRAWN	AKYL
JOB No.	71503	DRAWING No.	7.4a
		REV	—