



Archaeological Assessments
考古通有限公司

Appendix 8.2
Figure 1 Map showing the location of recorded built heritage resources

Project: Agreement No. CE 75/2002 (WS)
Extension of Siu Ho Wan Water Treatment Works – Investigation

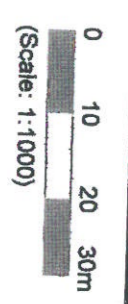

Client:
Metcalf & Eddy Ltd.

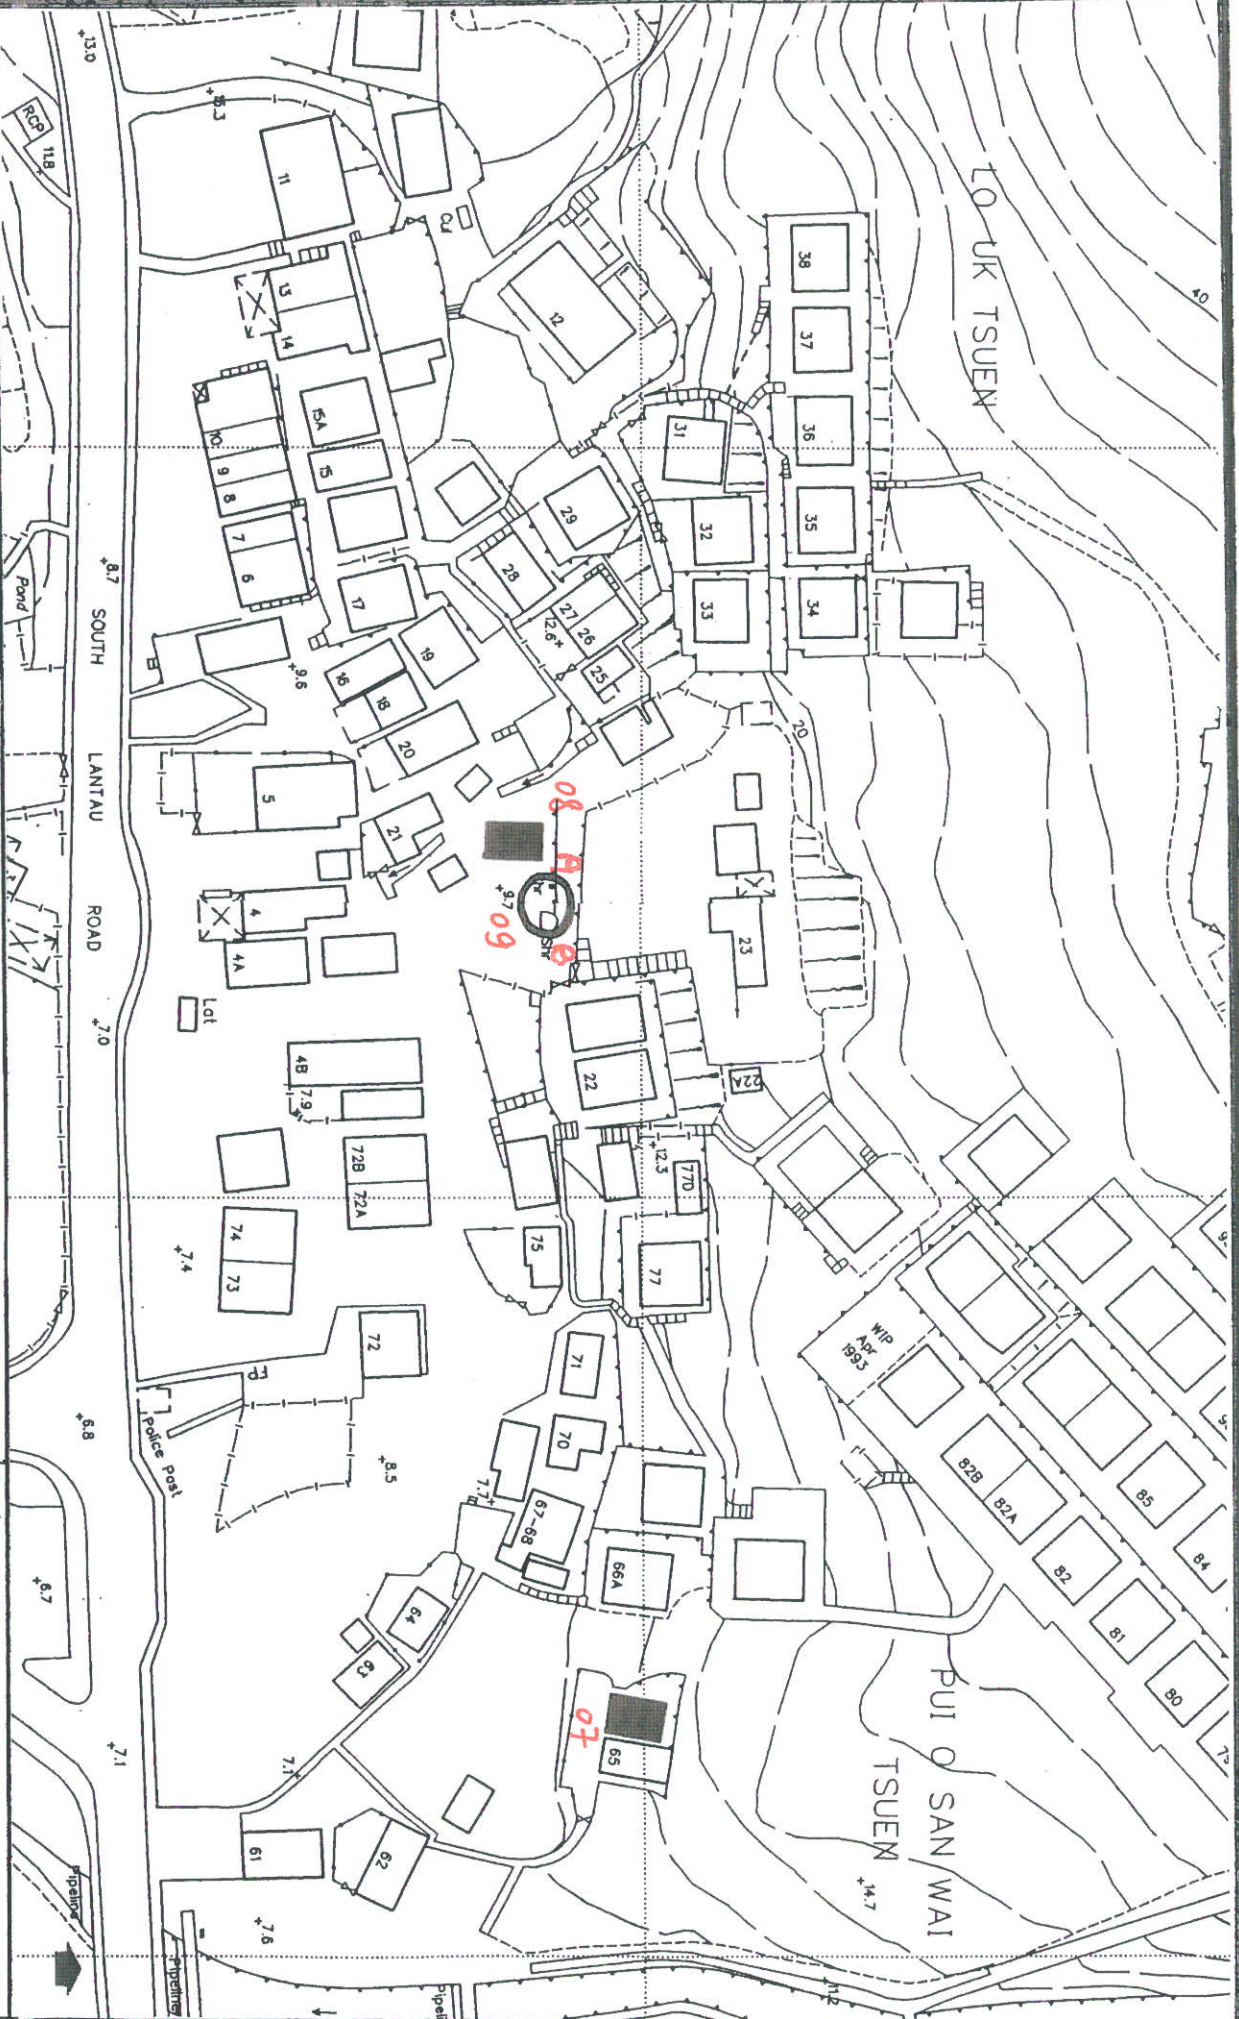


Appendix 8.2 Figure 2
Map showing the location of recorded built heritage resources

Project: Agreement No. CE 75/2002 (WS)
Extension of Siu Ho Wan Water Treatment Works - Investigation


Scale: (1 : 1000)
0 10 20 30 m

Client:
Metcalf & Eddy Ltd.

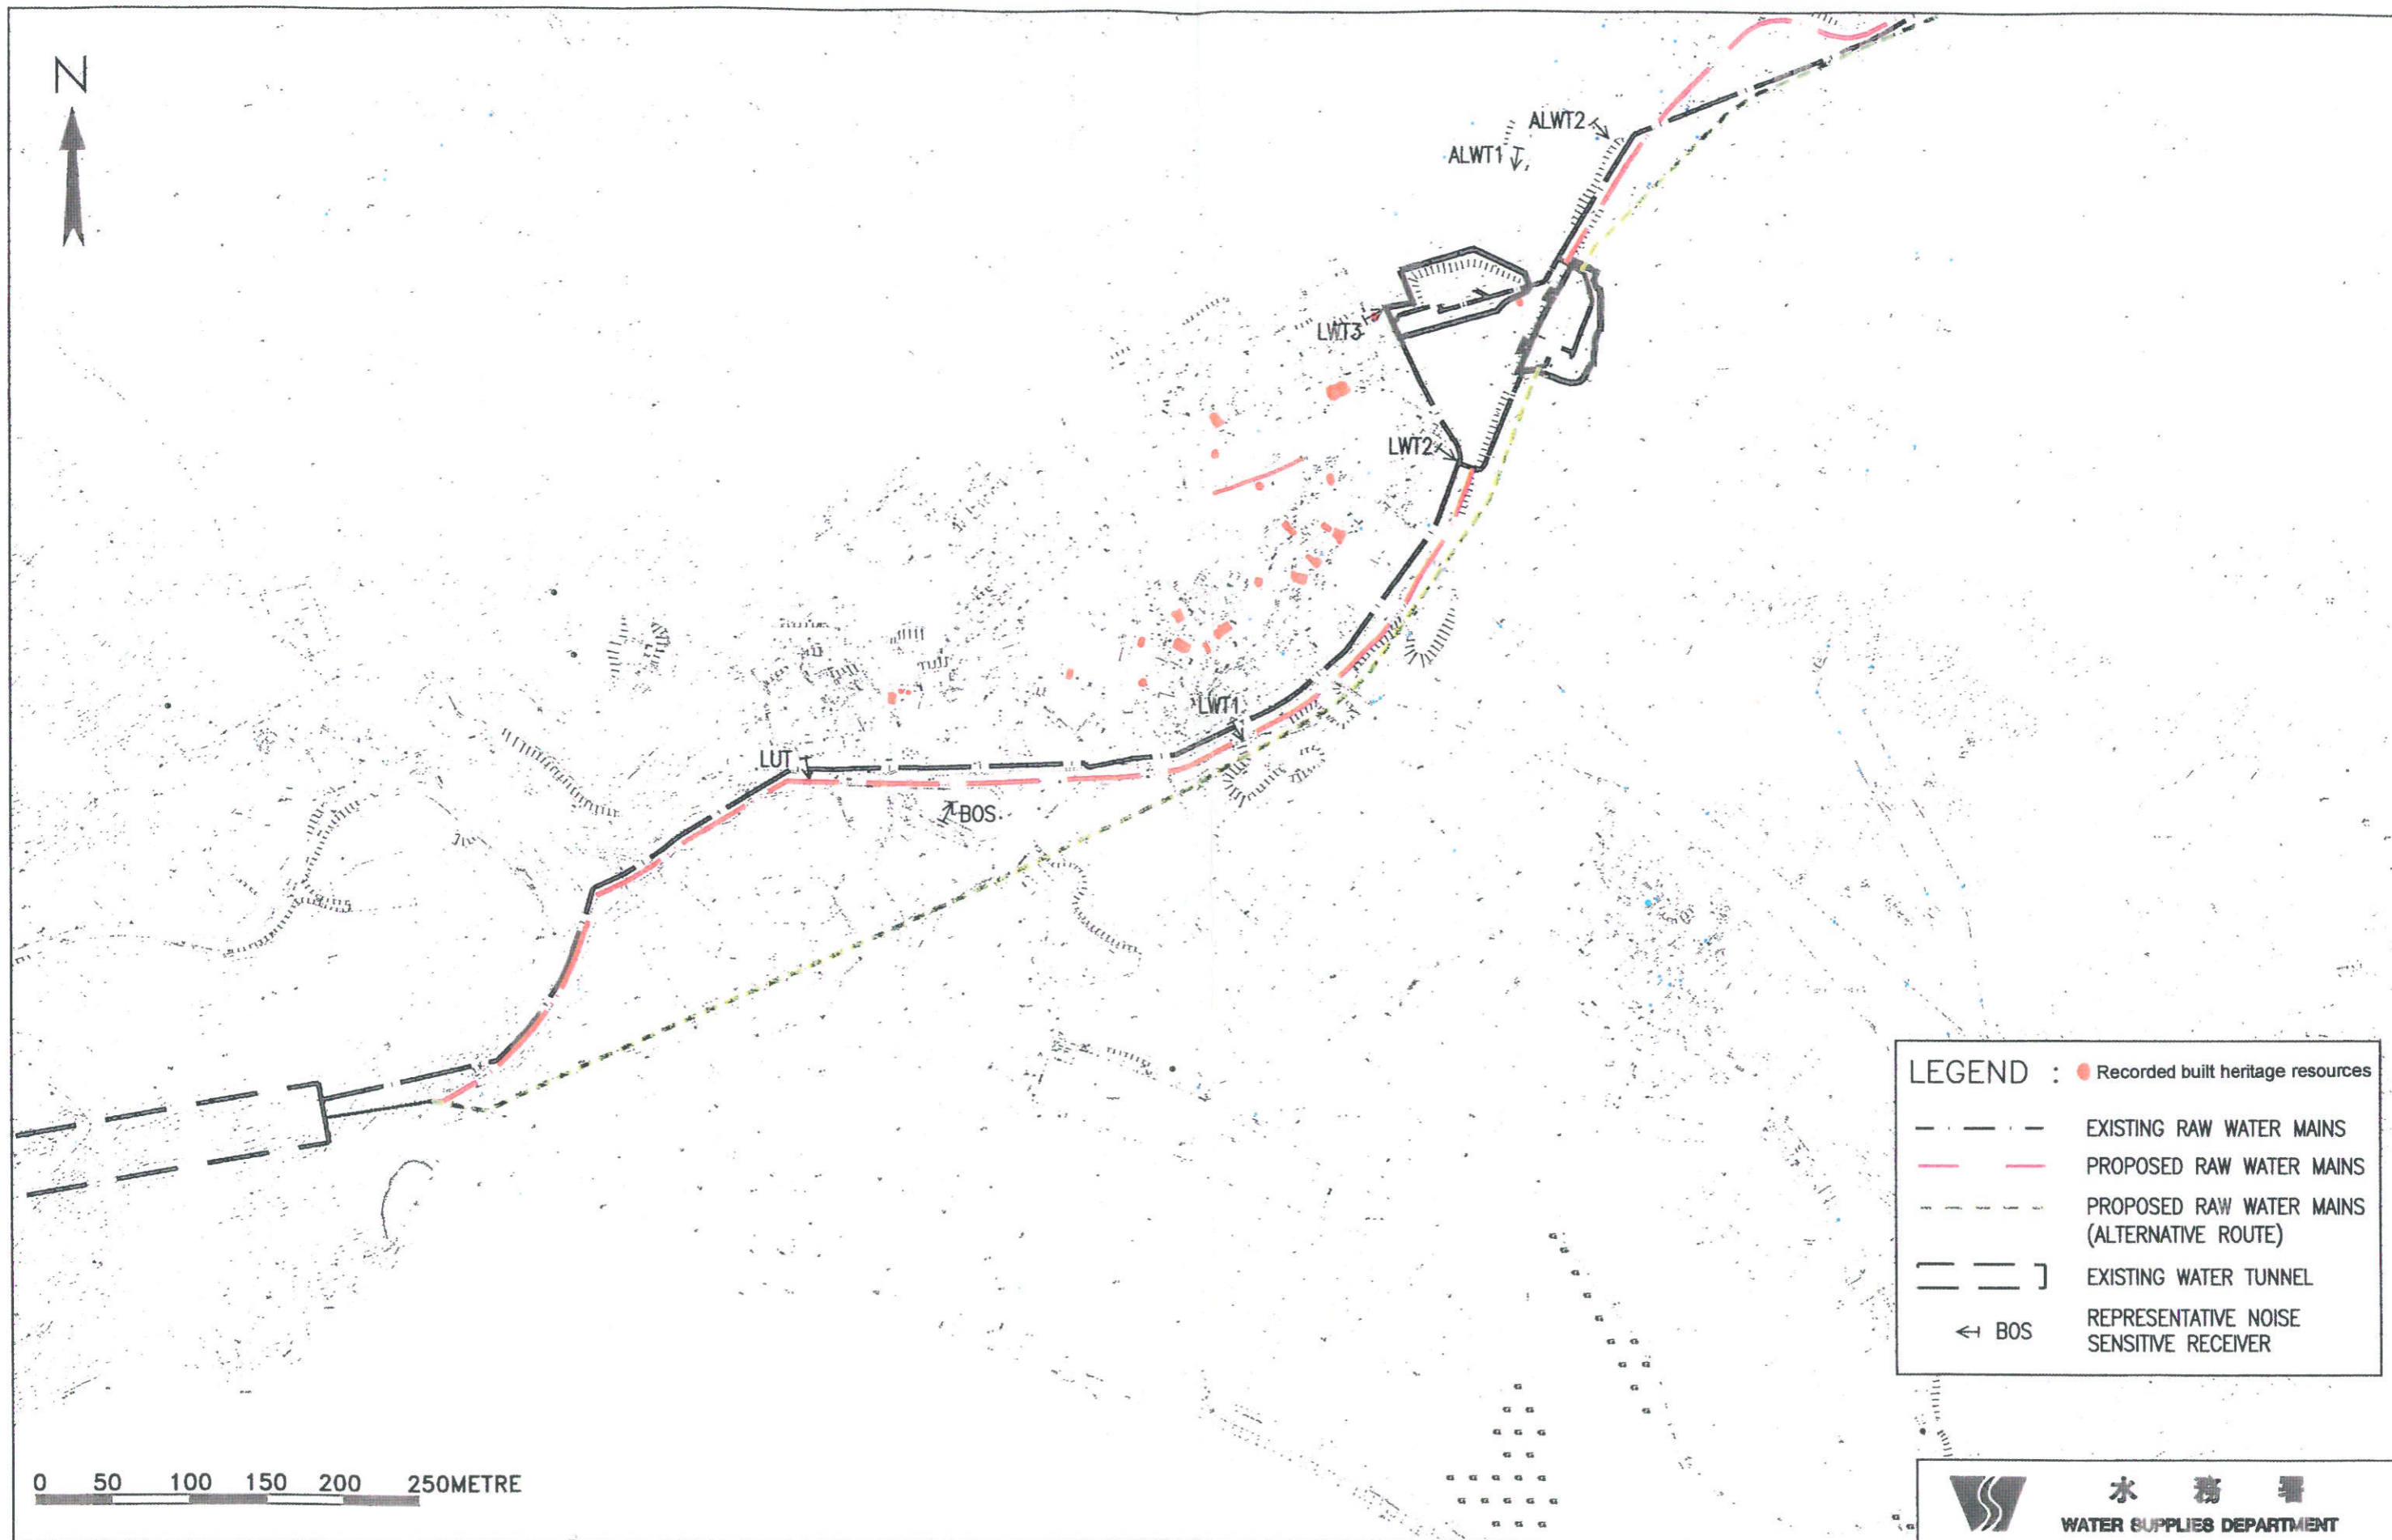

Appendix 8.2
 Figure 3 Map showing the location of recorded built heritage resources in relation to the proposed works

LEGEND :		●	Recorded built heritage resources
- - - -	EXISTING RAW WATER MAINS		
— — —	PROPOSED RAW WATER MAINS		
- - - -	PROPOSED RAW WATER MAINS (ALTERNATIVE ROUTE)		
— — —]	EXISTING WATER TUNNEL		
← BOS	REPRESENTATIVE NOISE SENSITIVE RECEIVER		

		水 務 署 WATER SUPPLIES DEPARTMENT	
SCALE	As Shown	DATE	Oct 2003
CHECK	—	DRAWN	RLFL
JOB No.	71503	DRAWING No.	4.1
		REV	—