





SIU HO WAN RAW WATER BOOSTER PUMPING STATION (PROPOSED SITE)

SIU HO WAN WATER TREATMENT WORKS BOUNDARY

PROPOSED SIU HO WAN WATER TREATMENT WORKS EXTENSION

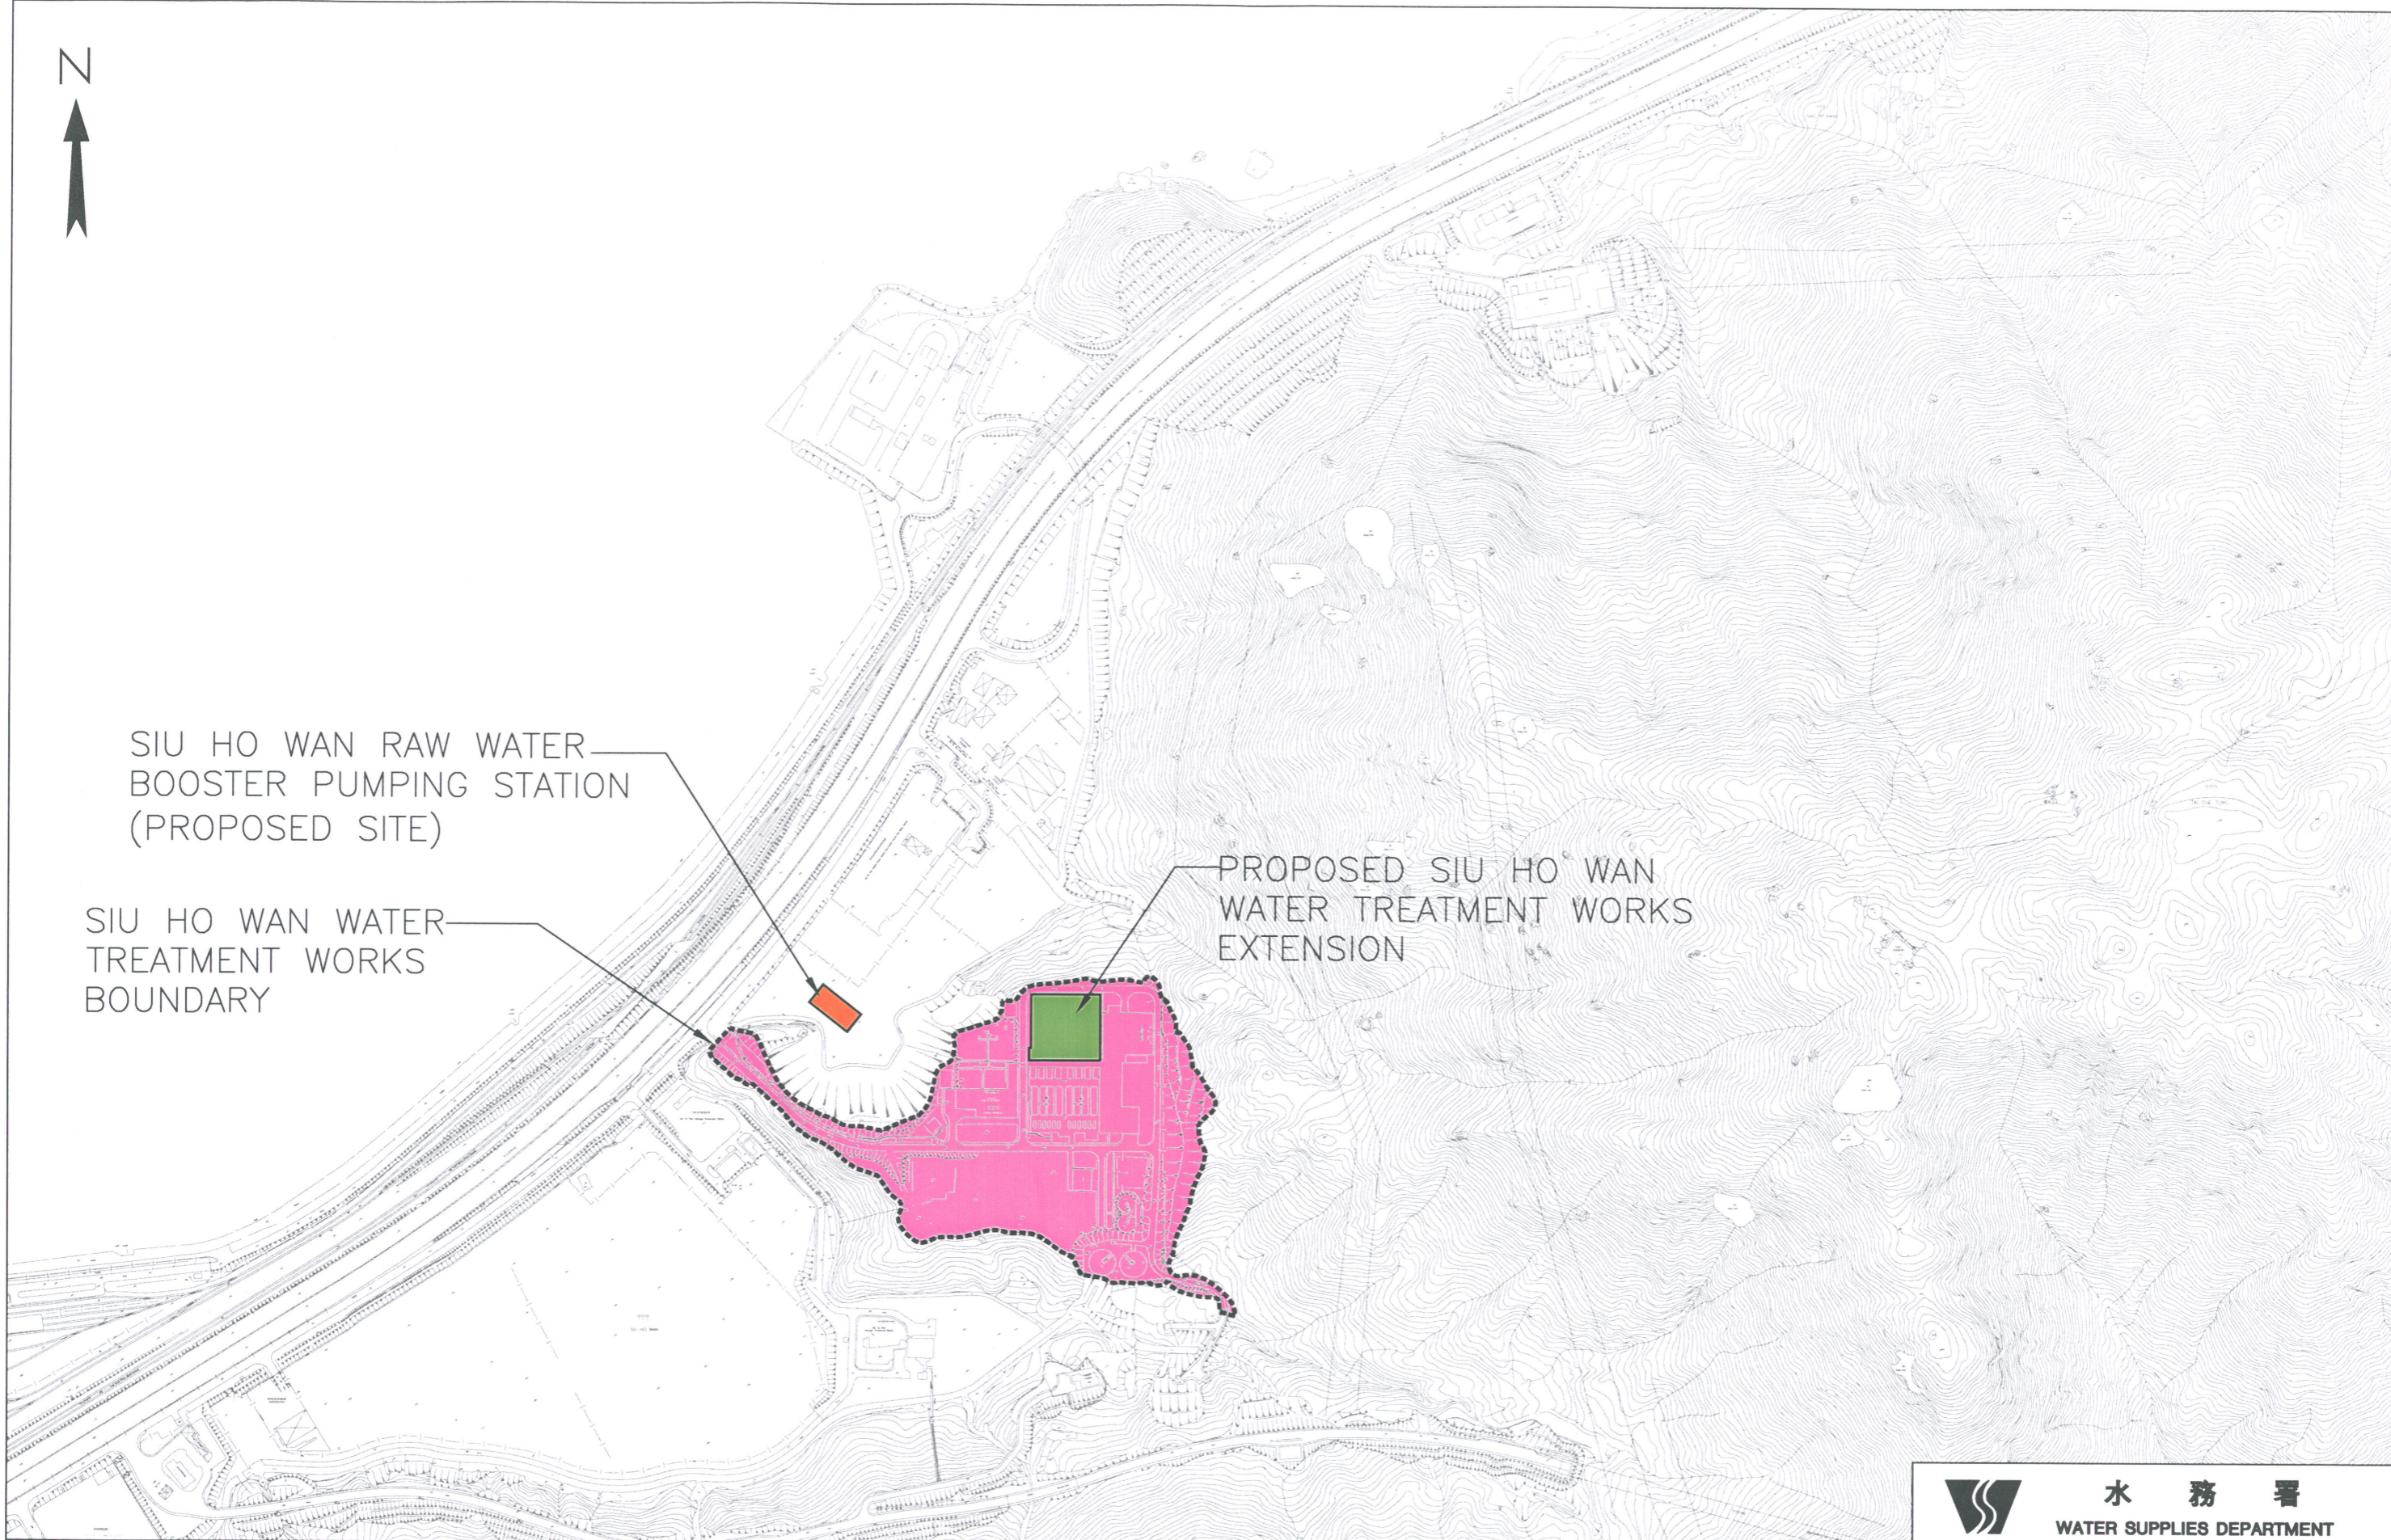

 水務署 WATER SUPPLIES DEPARTMENT			
SCALE	As Shown	DATE	AUG 2004
CHECK	—	DRAWN	AHCM
JOB No.	71503	DRAWING No.	2.1
		REV	—

M&E
Metcalf & Eddy Ltd
茂迪工程顧問有限公司

Agreement No. CE 75/2002 (WS)
Extension of Siu Ho Wan Water Treatment Works – Investigation
LOCATION OF PROJECT WORKS AT SIU HO WAN