


- NOTES :
1. CHAINAGES AND DIMENSIONS ARE IN METRES (m) UNLESS STATED OTHERWISE.
 2. LEVELS ARE IN METRES ABOVE THE PRINCIPAL DATUM HONG KONG (mPD).
 3. EXISTING GROUND LEVELS SHOWN ARE APPROXIMATIONS AND FOR REFERENCE ONLY.
 4. THE LOCATIONS AND LEVELS OF THE UTILITIES SHOWN IN THIS DRAWING ARE INDICATIVE ONLY.
 5. CHAIN LINK FENCE SHALL BE PROVIDED TO SAFE GUARD THE TUNNEL FACILITY.

- LEGEND :
- VEHICULAR GATE
 - CHAIN LINK FENCE
 - SCREEN BARS

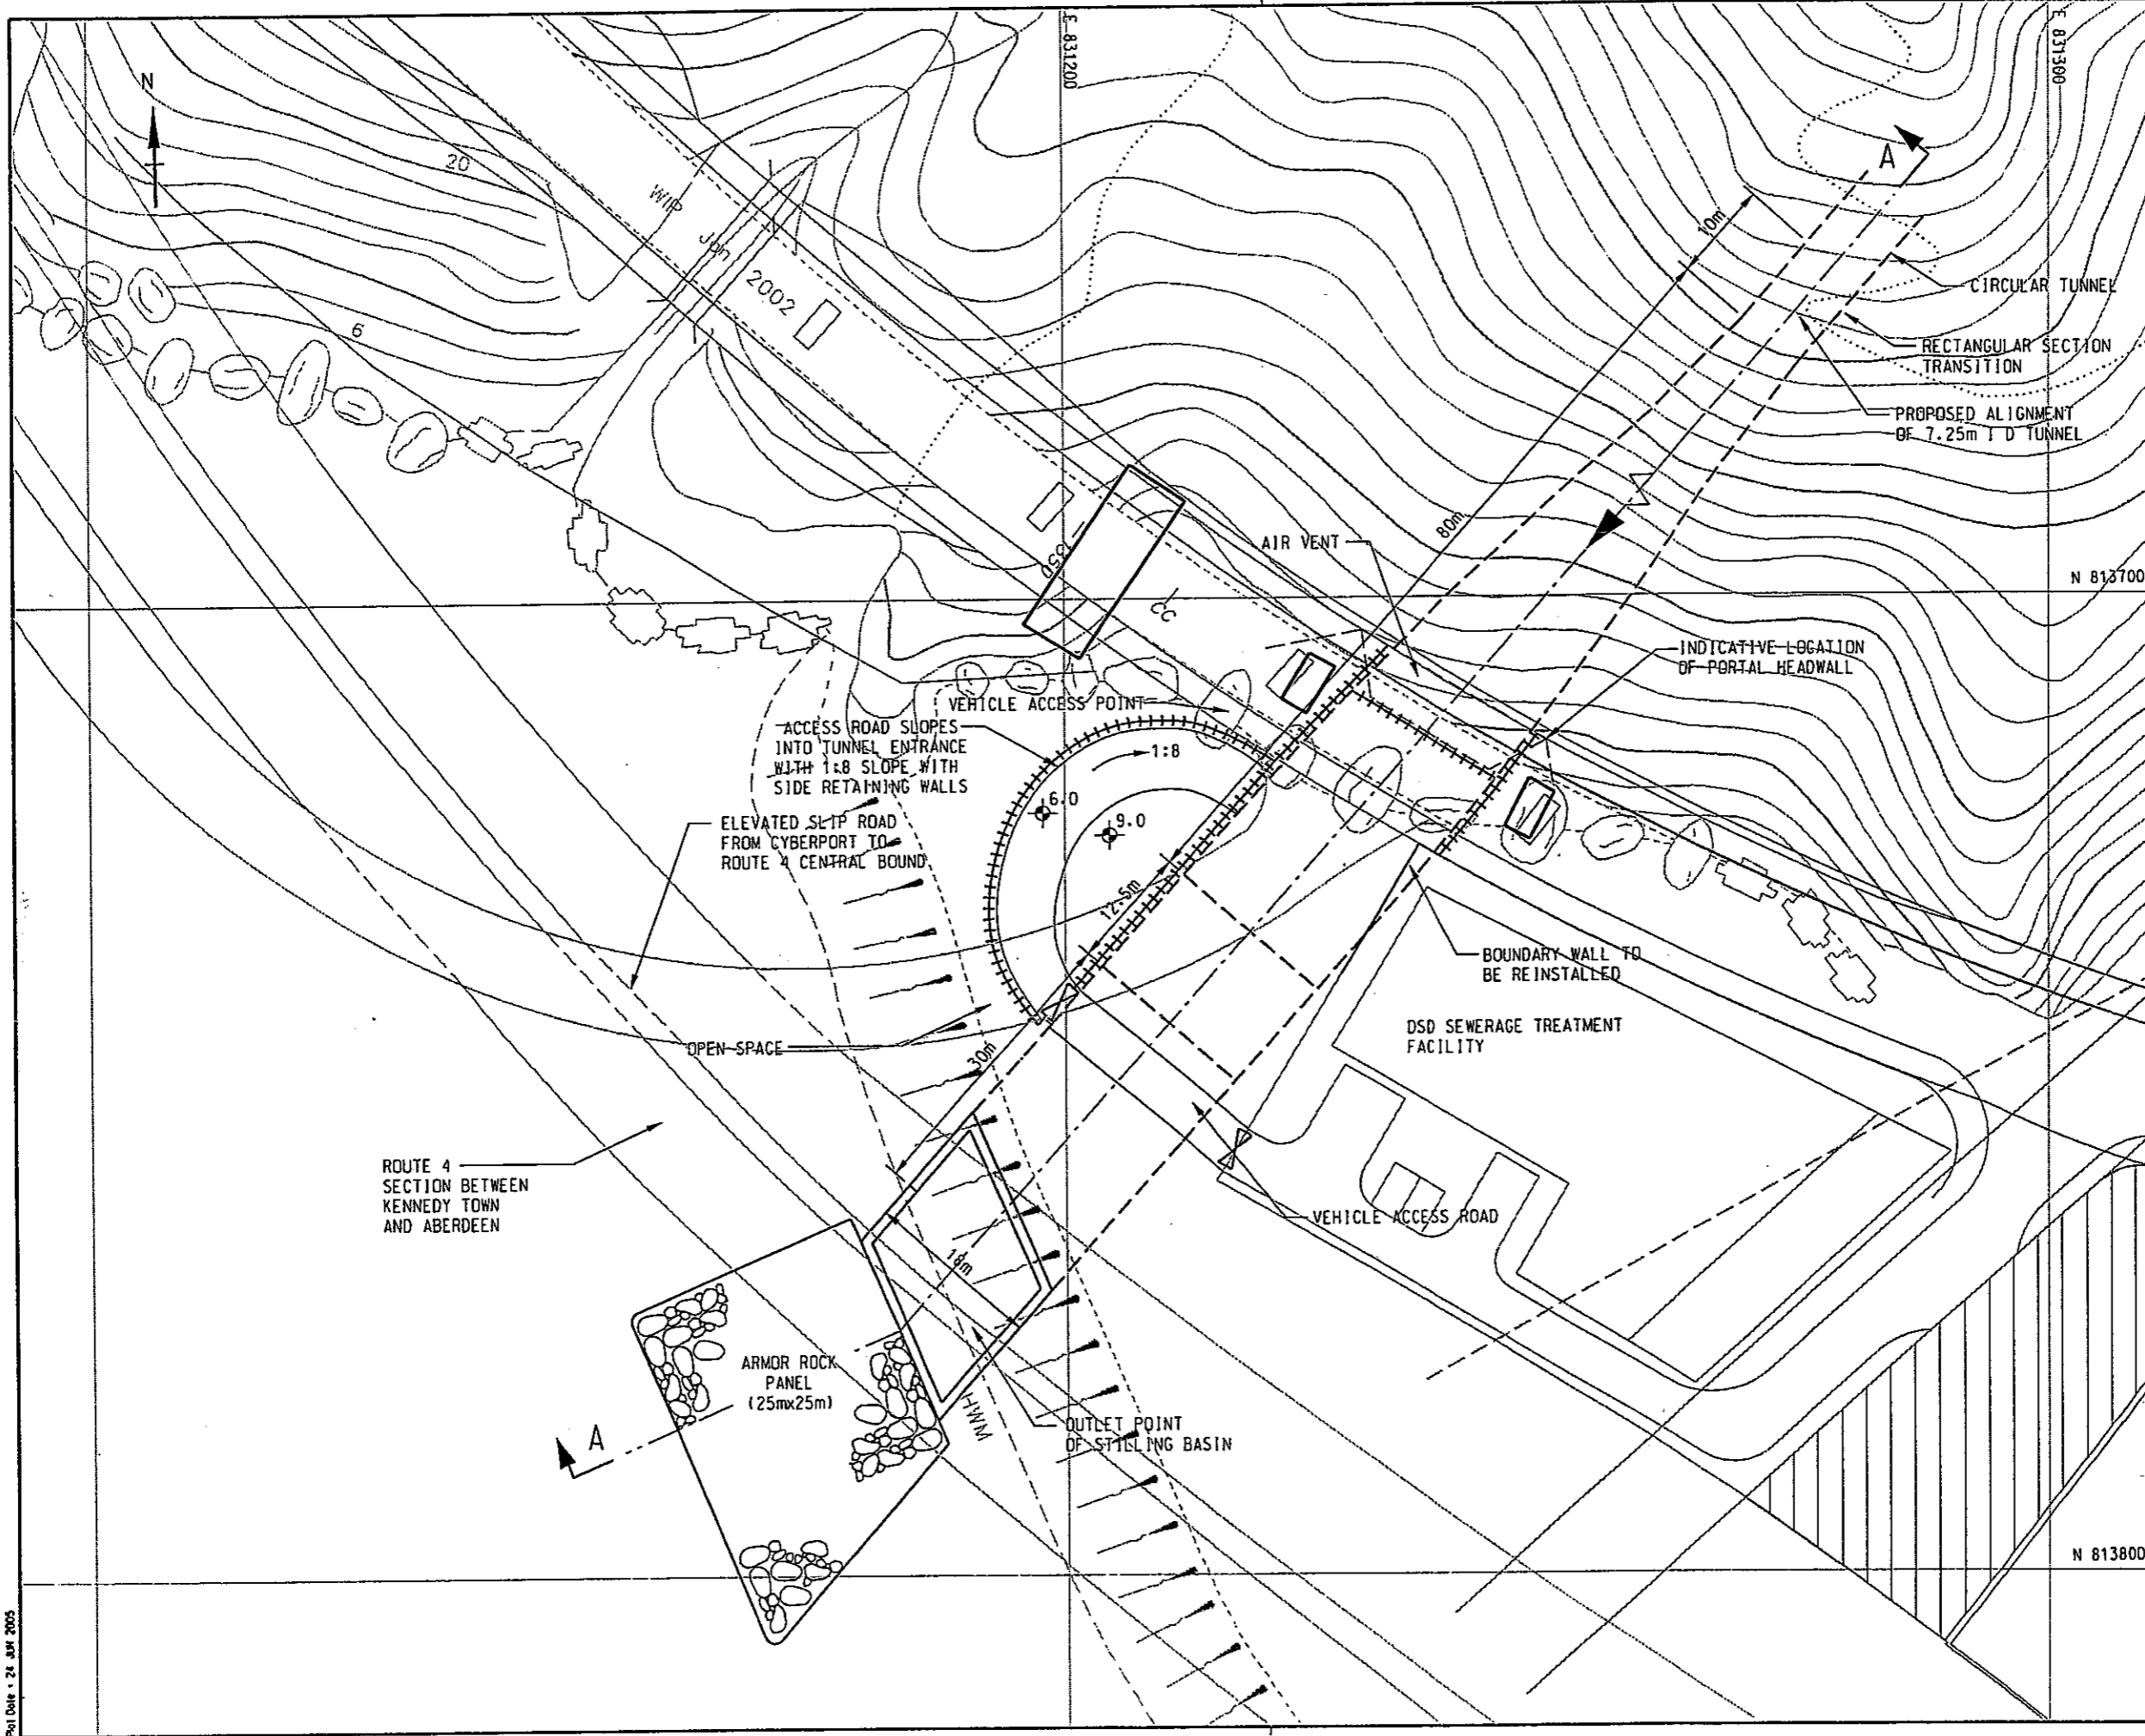

Revision	Date	Description	Initial
B	04/05	ADD FENCING	TY
A	01/05	ADD ROUTE 4 ALIGNMENT	TY
Initial	Drawn	Checked	Drawn
LMG	LMF	JT	LMG
Date	11/04	11/04	11/04

Approved

Agreement no. CE 25/2002 (DS)

Contract title
DRAINAGE IMPROVEMENT IN NORTHERN HONG KONG ISLAND - HONG KONG WEST
DRAINAGE TUNNEL AND LOWER CATCHMENT IMPROVEMENT - INVESTIGATION

Drawing title
WESTERN PORTAL LAYOUT

Drawing no. Figure 2.19
Scale 1:625
A3

香港特別行政區政府渠務署
THE GOVERNMENT OF THE HONG KONG SPECIAL ADMINISTRATIVE REGION
DRAINAGE SERVICES DEPARTMENT

BLACK & VEATCH HONG KONG LIMITED
博威工程顧問有限公司