


LEGEND :

- PROPOSED MAIN TUNNEL ALIGNMENT
- PROPOSED ADITS ALIGNMENT
- W3 INTAKE SHAFT

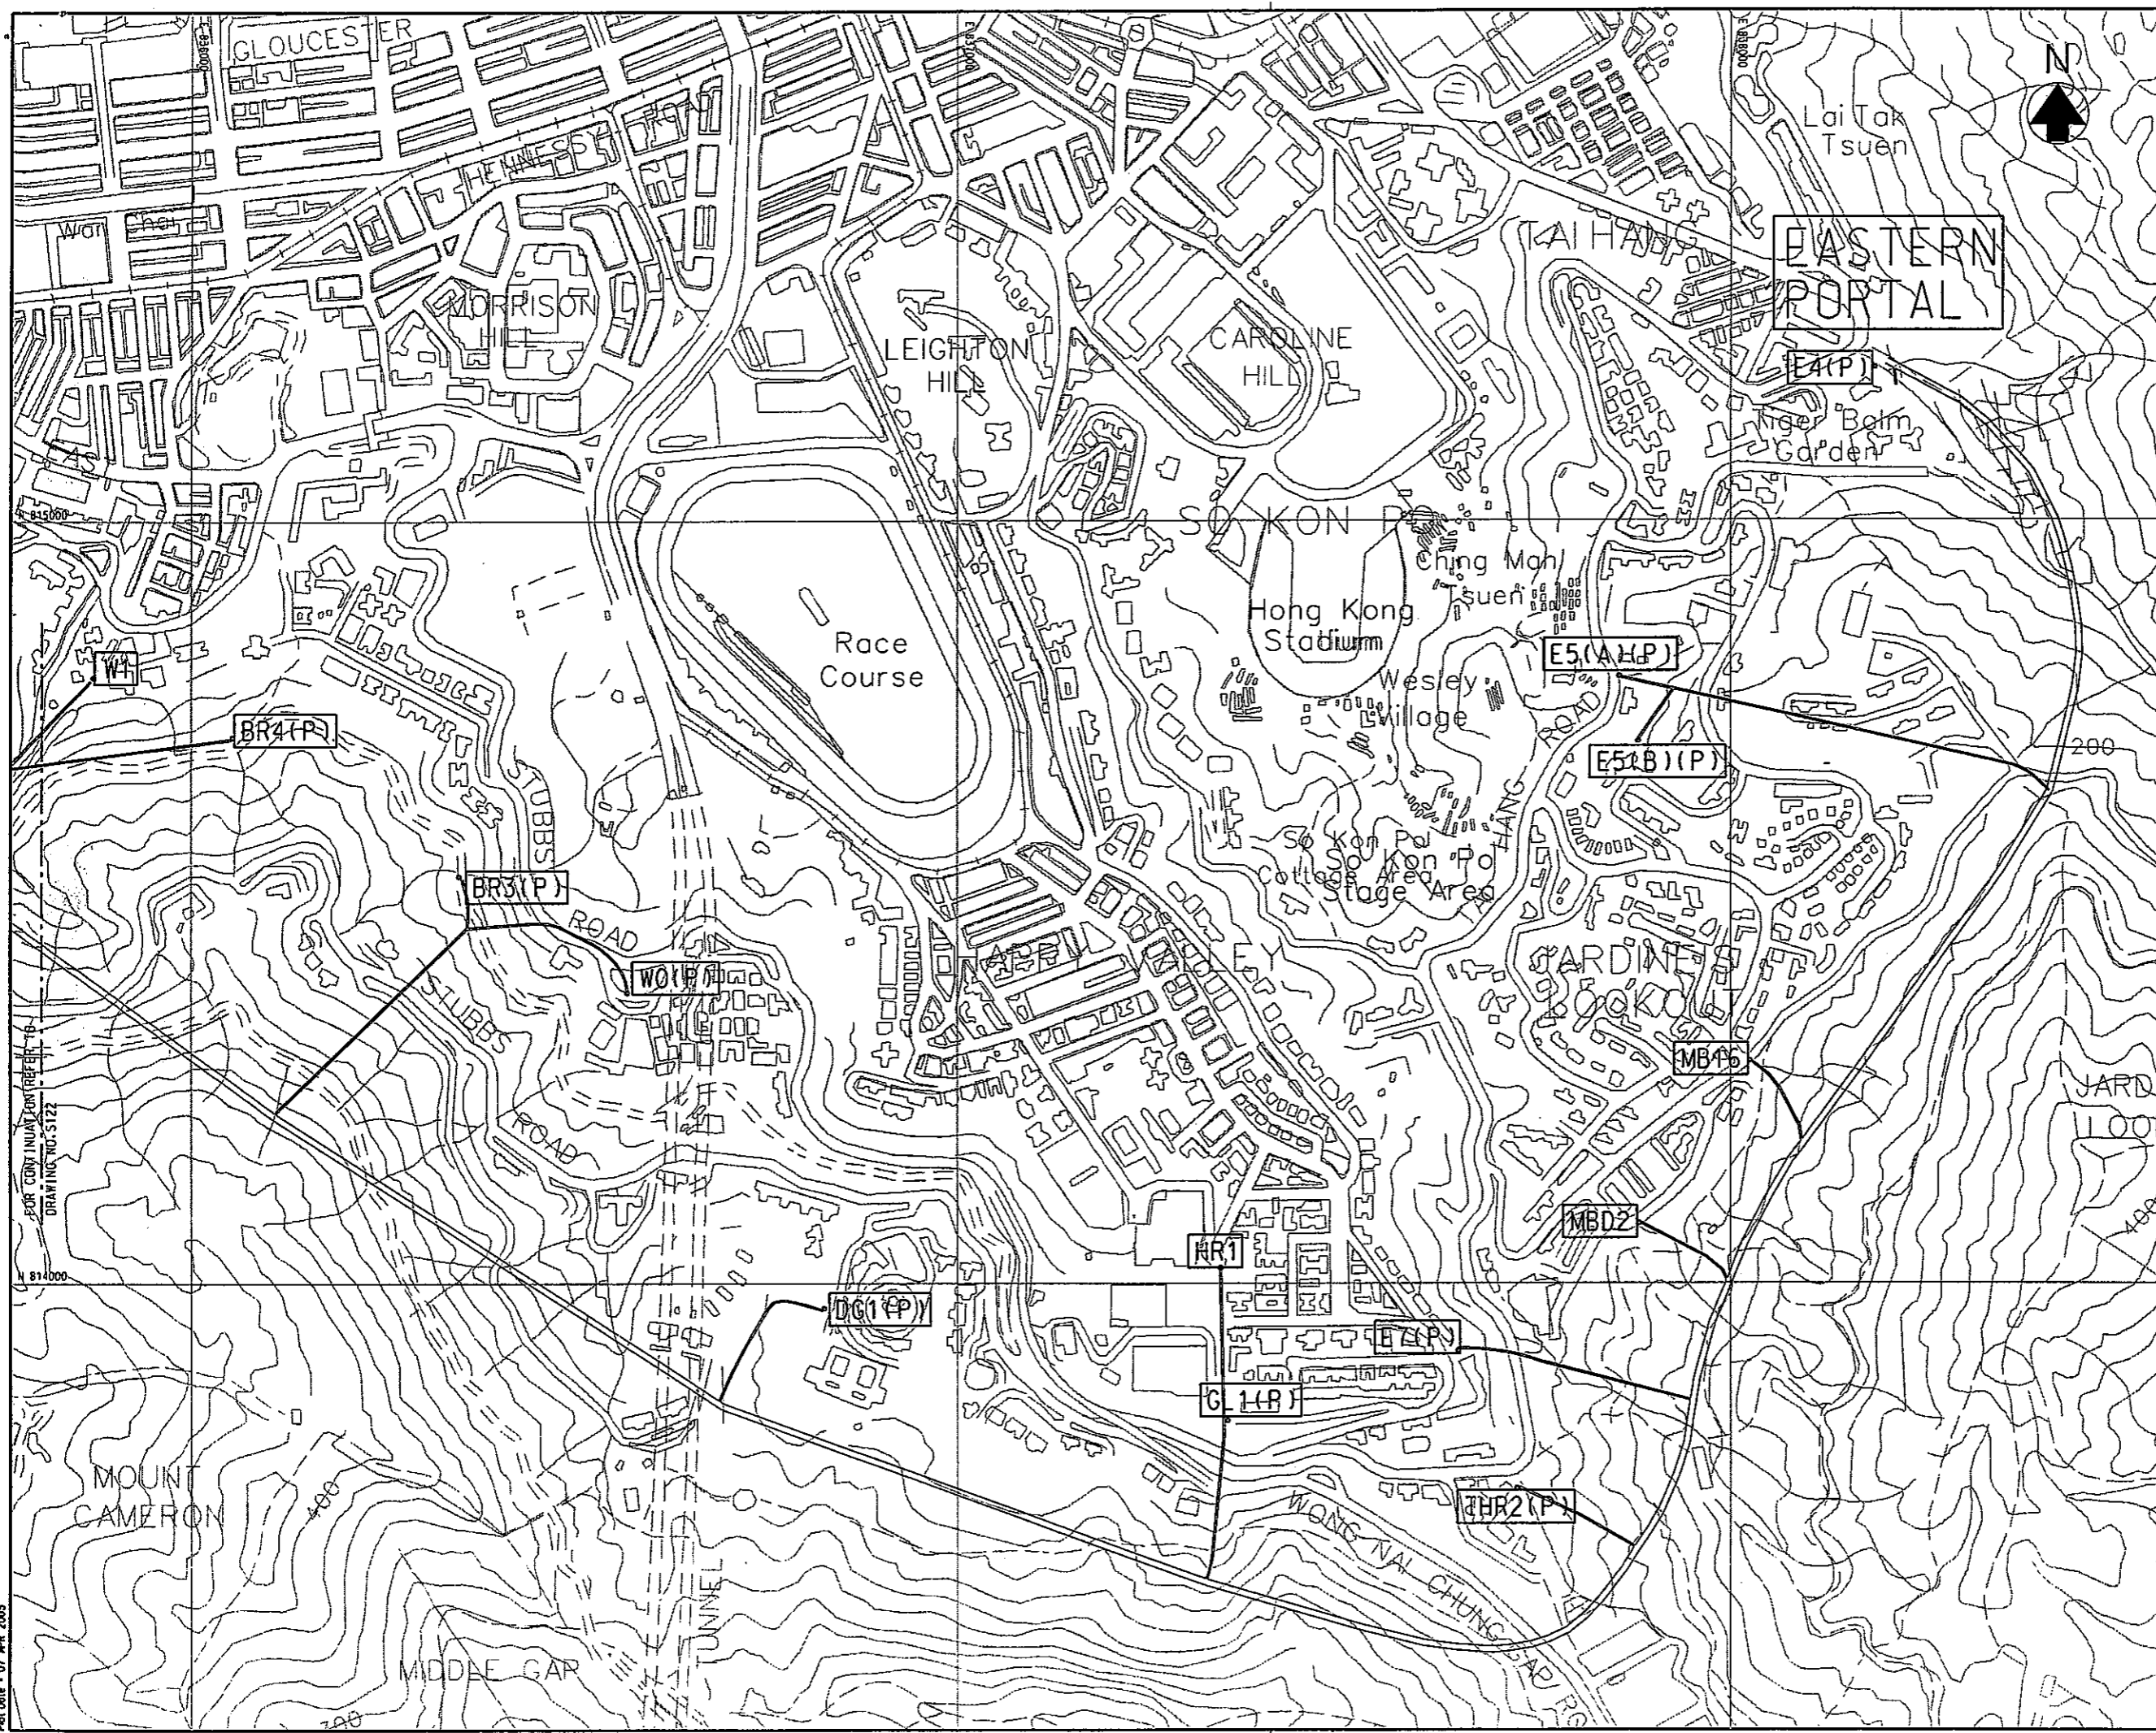

Revision	Date	Description	Initial
Initial	TY	STL	JT
Date	12 / 04	12 / 04	12 / 04

Agreement no. CE 25/2002 (DS)

Contract title
DRAINAGE IMPROVEMENT IN NORTHERN HONG KONG ISLAND - HONG KONG WEST DRAINAGE TUNNEL AND LOWER CATCHMENT IMPROVEMENT - INVESTIGATION

Drawing title
LAYOUT PLAN FOR INTAKE SHAFT LOCATIONS (SHEET 1 OF 3)

Drawing no. FIGURE 2.1c
Scale 1:4000 A1

香港特別行政區政府渠務署
THE GOVERNMENT OF THE HONG KONG SPECIAL ADMINISTRATIVE REGION
DRAINAGE SERVICES DEPARTMENT

BLACK & VEATCH HONG KONG LIMITED
博威工程顧問有限公司