


NOTES:

1. ALL WALL THICKNESS = 0.5m.

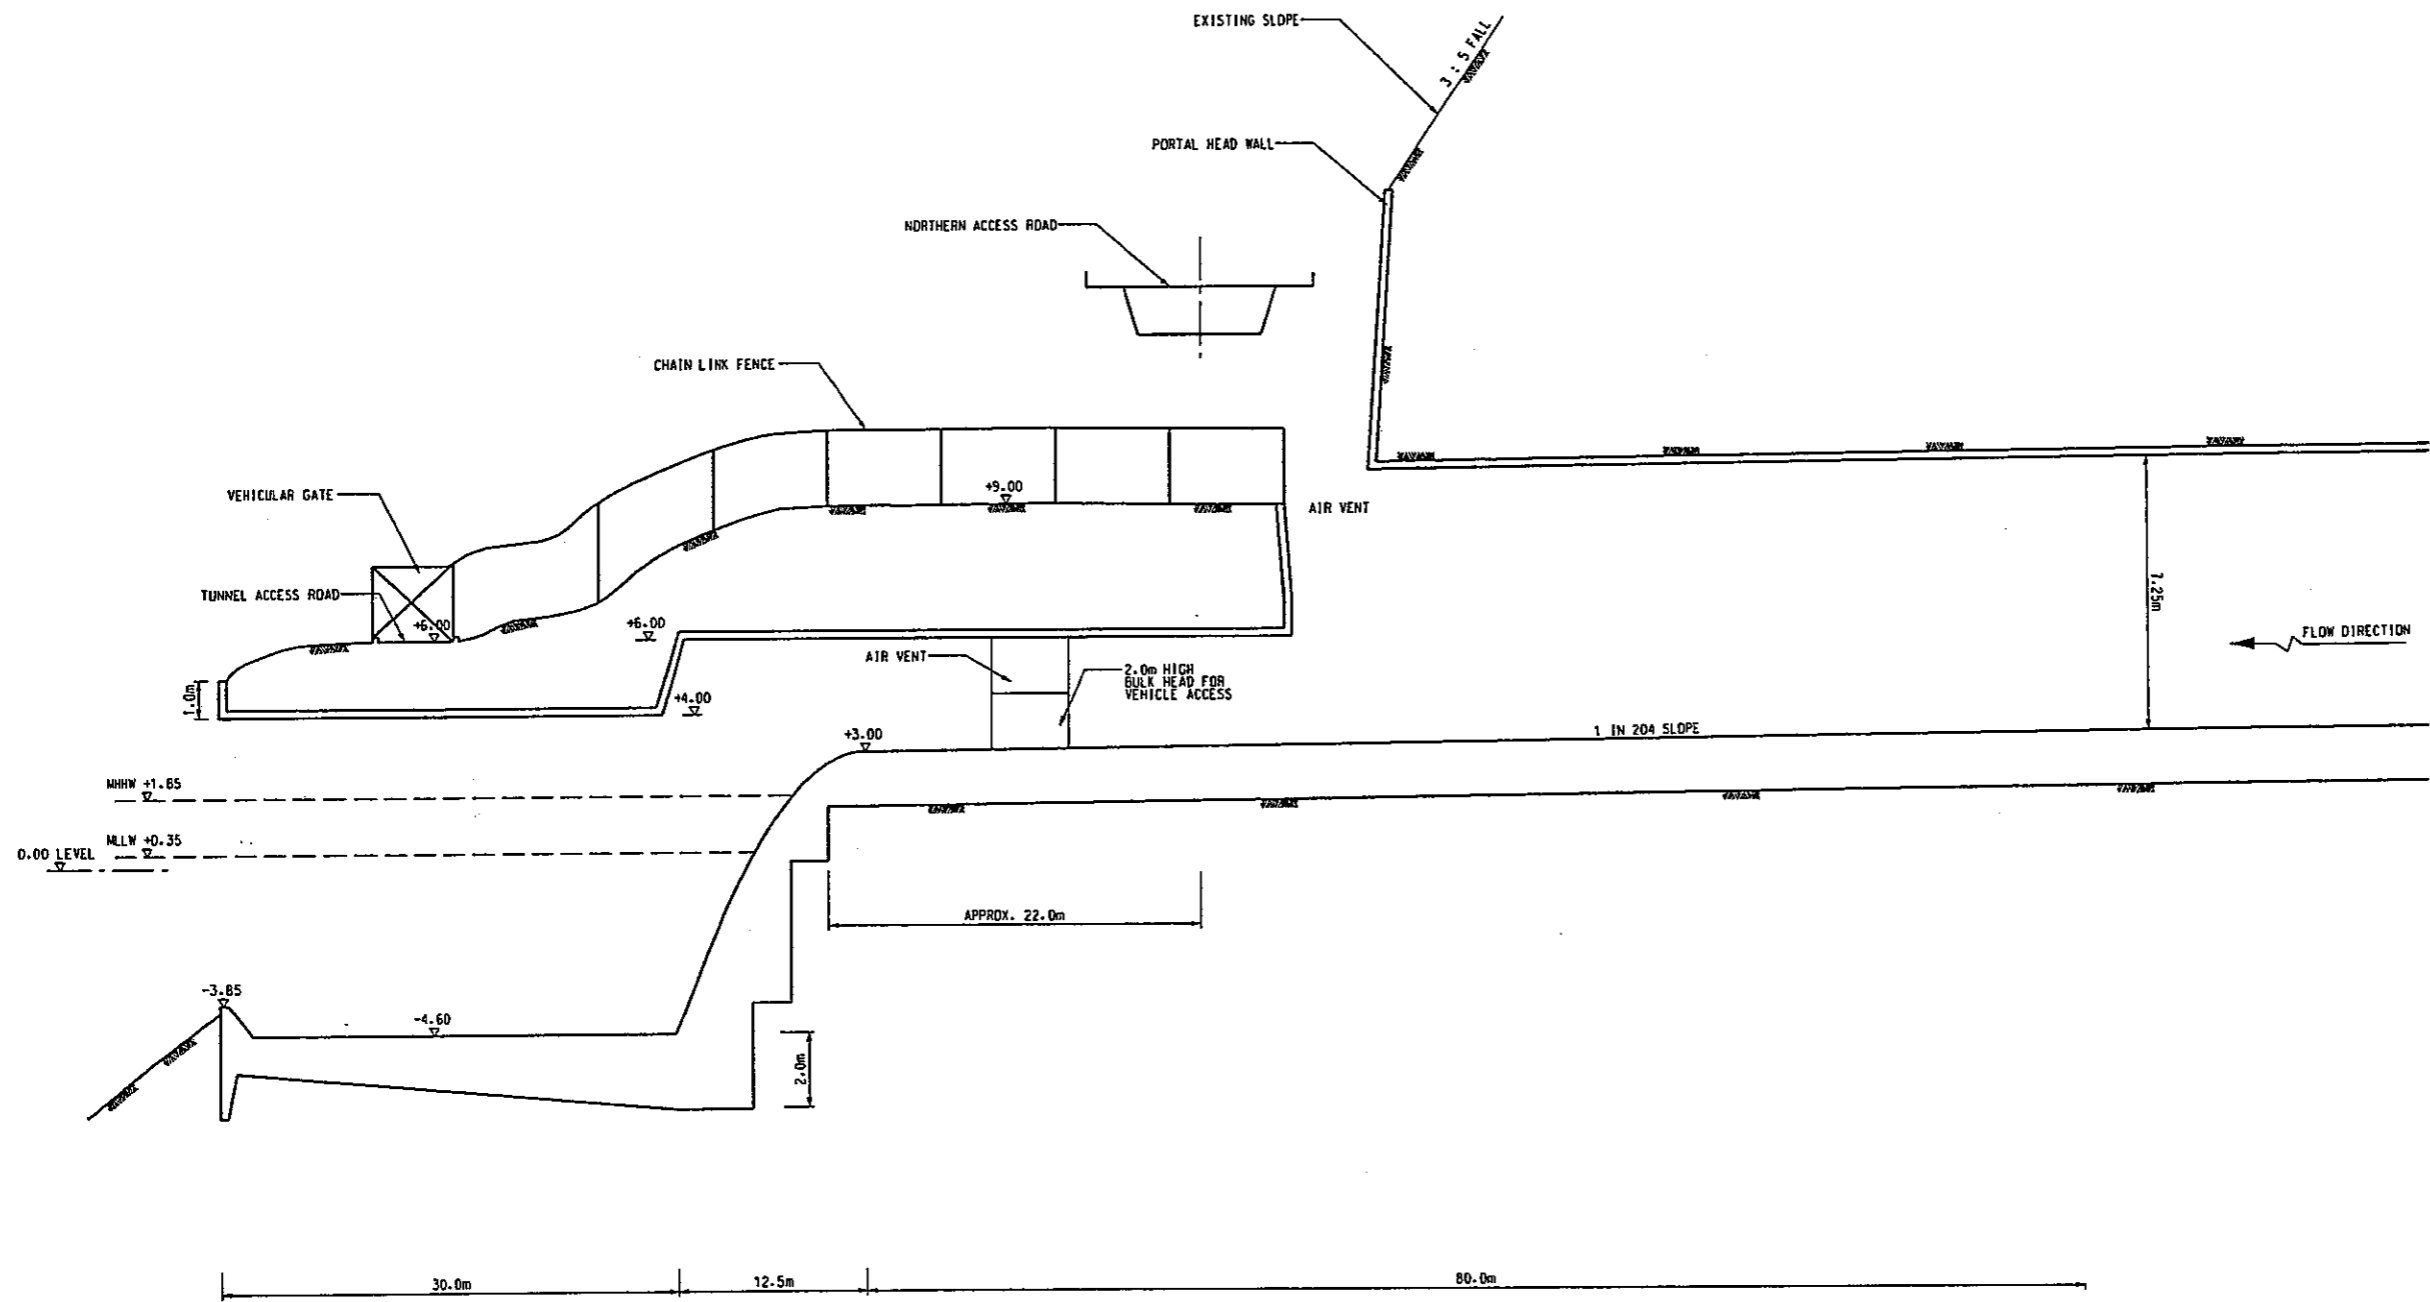

SECTION A - A  
 SCALE= HOR 1:500 (A3)  
 VER 1:200 (A3)

Revision	Date	Description			Initial
	Designed	Checked	Drawn	Checked	
Initial	LWG	LMF	JT	LWG	
Date	11/04	11/04	11/04	11/04	

Approved

Agreement no. CE 25/2002 (DS)

Contract title  
 DRAINAGE IMPROVEMENT IN NORTHERN HONG KONG ISLAND - HONG KONG WEST DRAINAGE TUNNEL AND LOWER CATCHMENT IMPROVEMENT - INVESTIGATION

Drawing title  
 WESTERN PORTAL SECTION

Drawing no. Figure 2.20 AS SHOWN

THE GOVERNMENT OF THE HONG KONG SPECIAL ADMINISTRATIVE REGION  
 DRAINAGE SERVICES DEPARTMENT

BLACK & VEATCH HONG KONG LIMITED  
 博威工程顧問有限公司