




LEGEND :

 TEMPORARY WORKS AREA

 PERMANENT ALIENATION OF LAND FOR SHAFT CHAMBER, DIVERSION CHAMBER AND DIVERSION PIPE

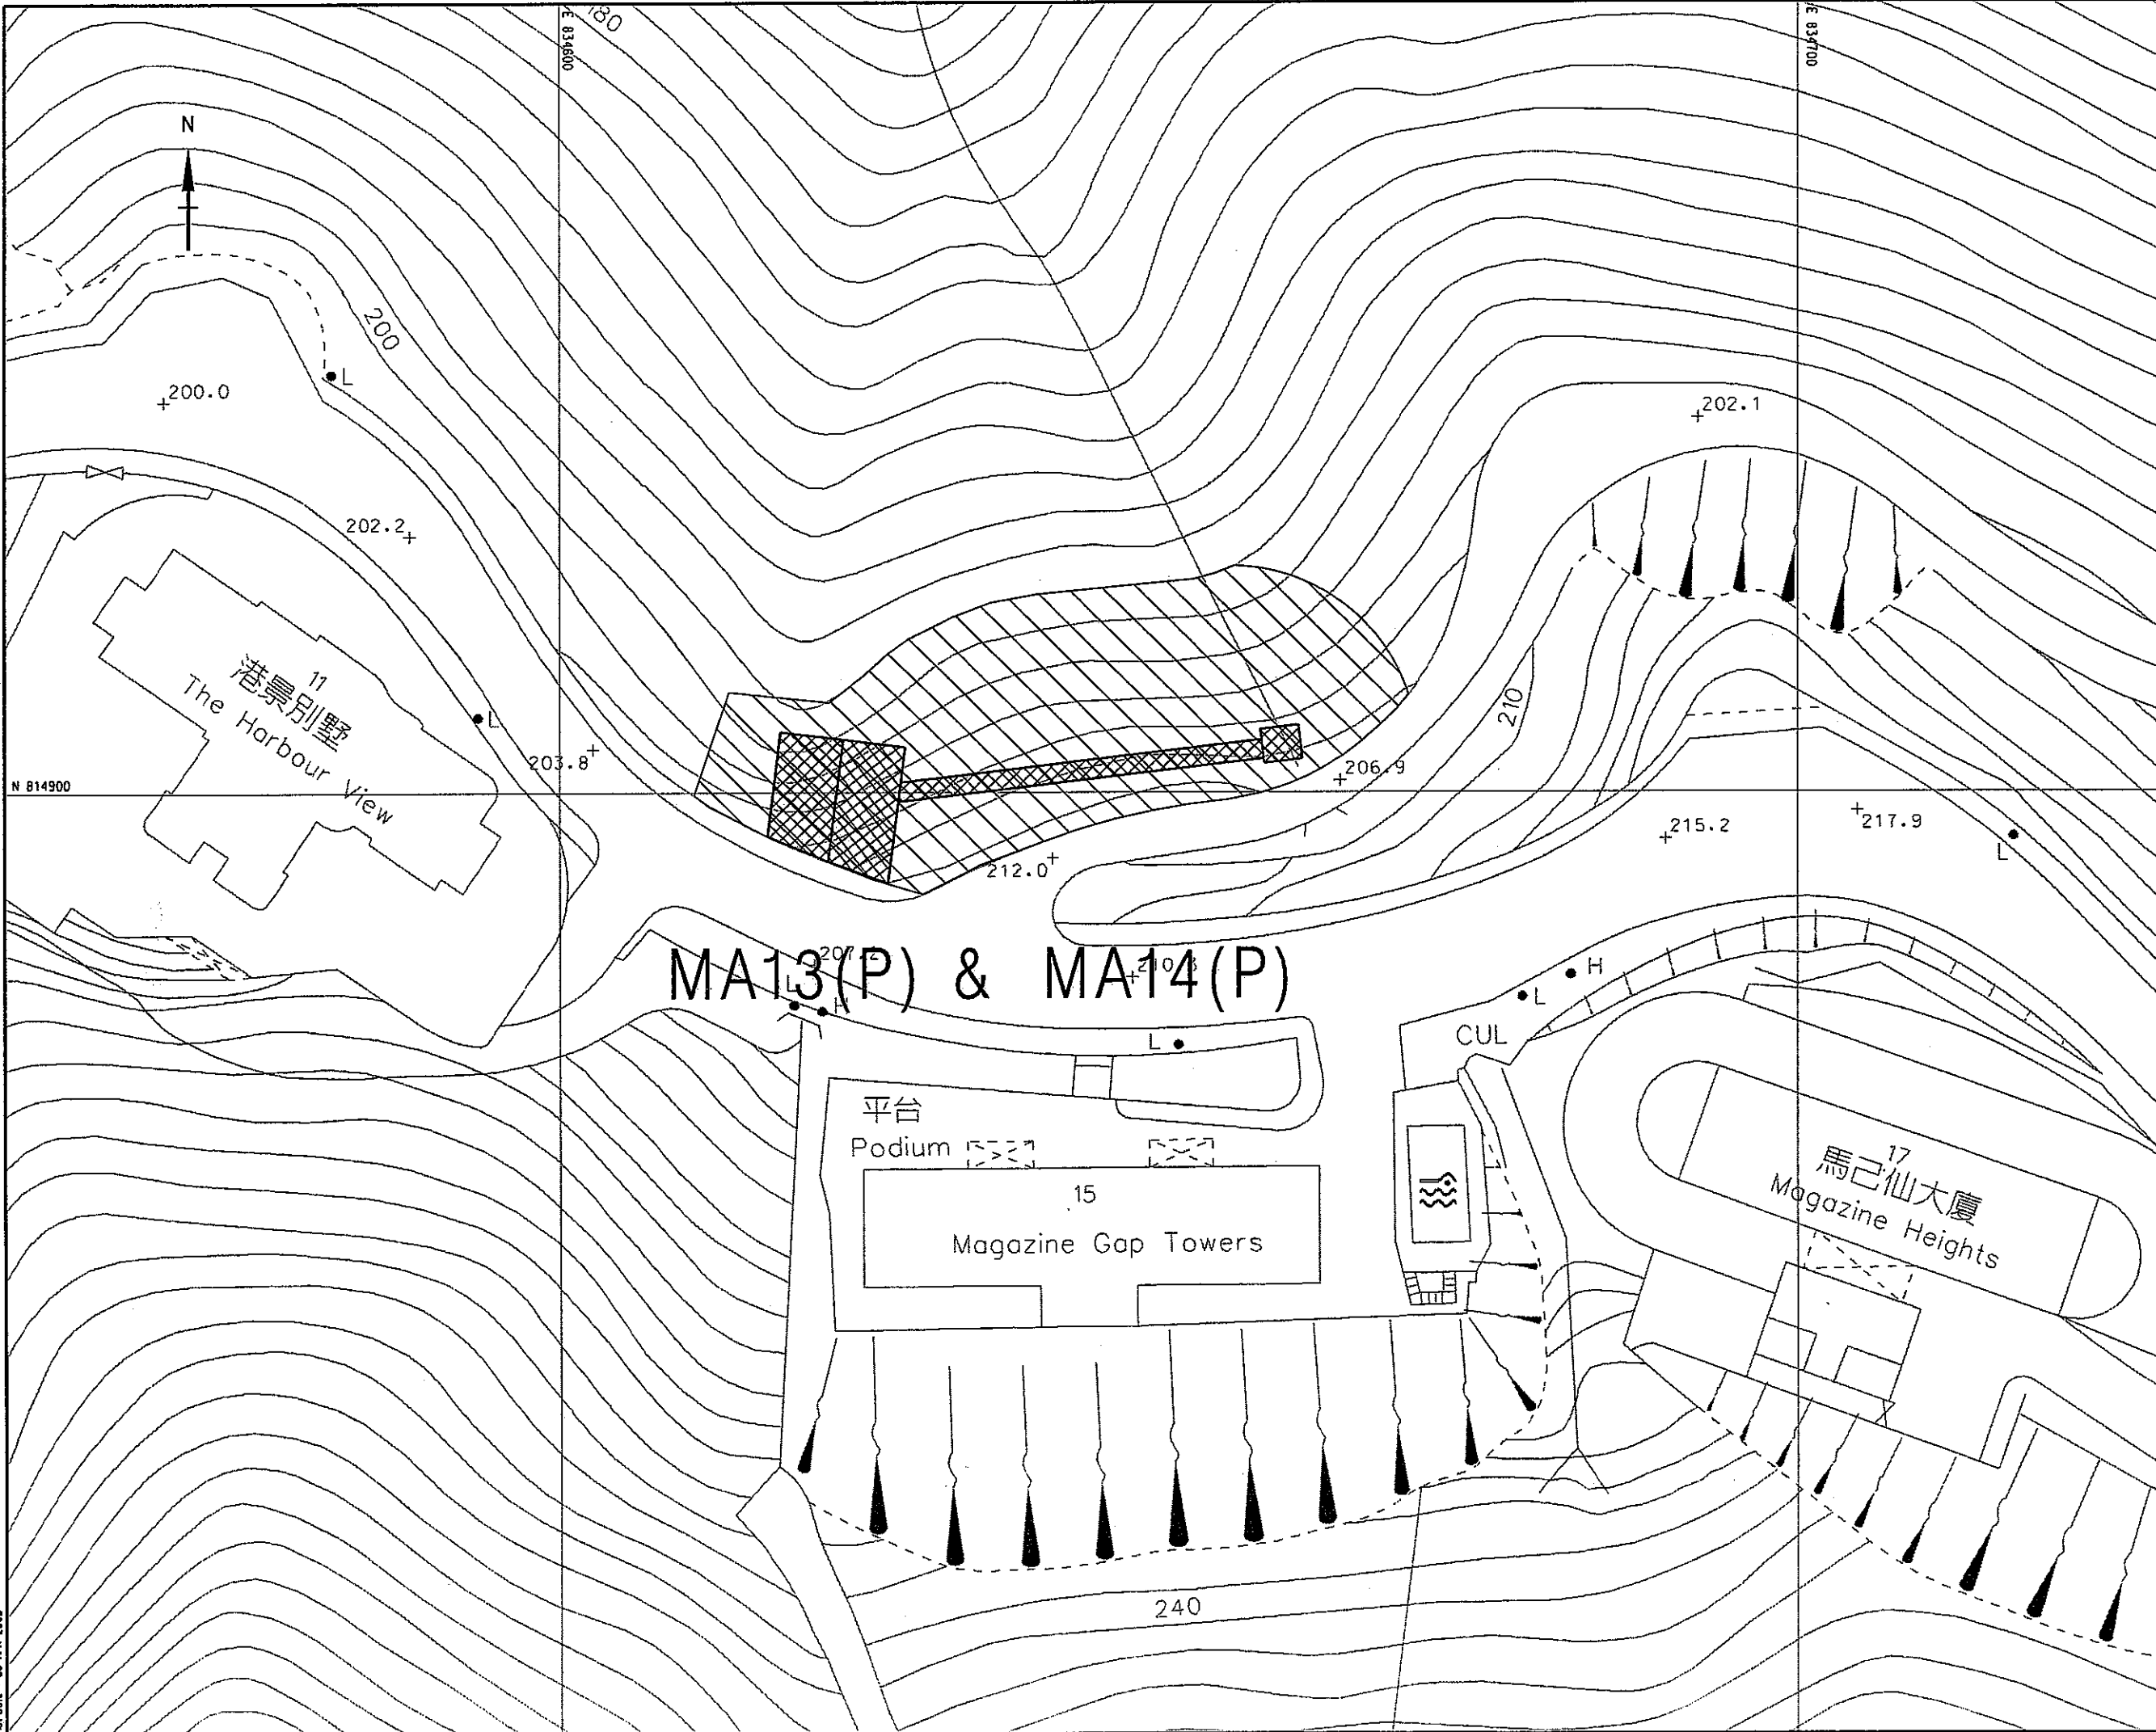

MA13(P) & MA14(P)

Revision	Date	Description			Initial
		Designed	Checked	Drawn	
Initial	TY	DCA	SZ	STL	
Date	01/04	01/04	01/04	01/04	

Approved

Agreement no. CE 252002 (DS)

Contract 1111a
DRAINAGE IMPROVEMENT IN NORTHERN HONG KONG ISLAND - HONG KONG WEST
DRAINAGE TUNNEL AND LOWER CATCHMENT IMPROVEMENT - INVESTIGATION

Drawing 1111a
LAND REQUIREMENT PLAN-SHAFT MA13(P) & MA14(P)
(SHEET 15 OF 35)

Drawing no.	Scale
FIGURE 2.3-15	1:500 (A3)

 香港特別行政區政府渠務署
THE GOVERNMENT OF THE HONG KONG SPECIAL ADMINISTRATIVE REGION
DRAINAGE SERVICES DEPARTMENT

 BLACK & VEATCH HONG KONG LIMITED
博威工程顧問有限公司