


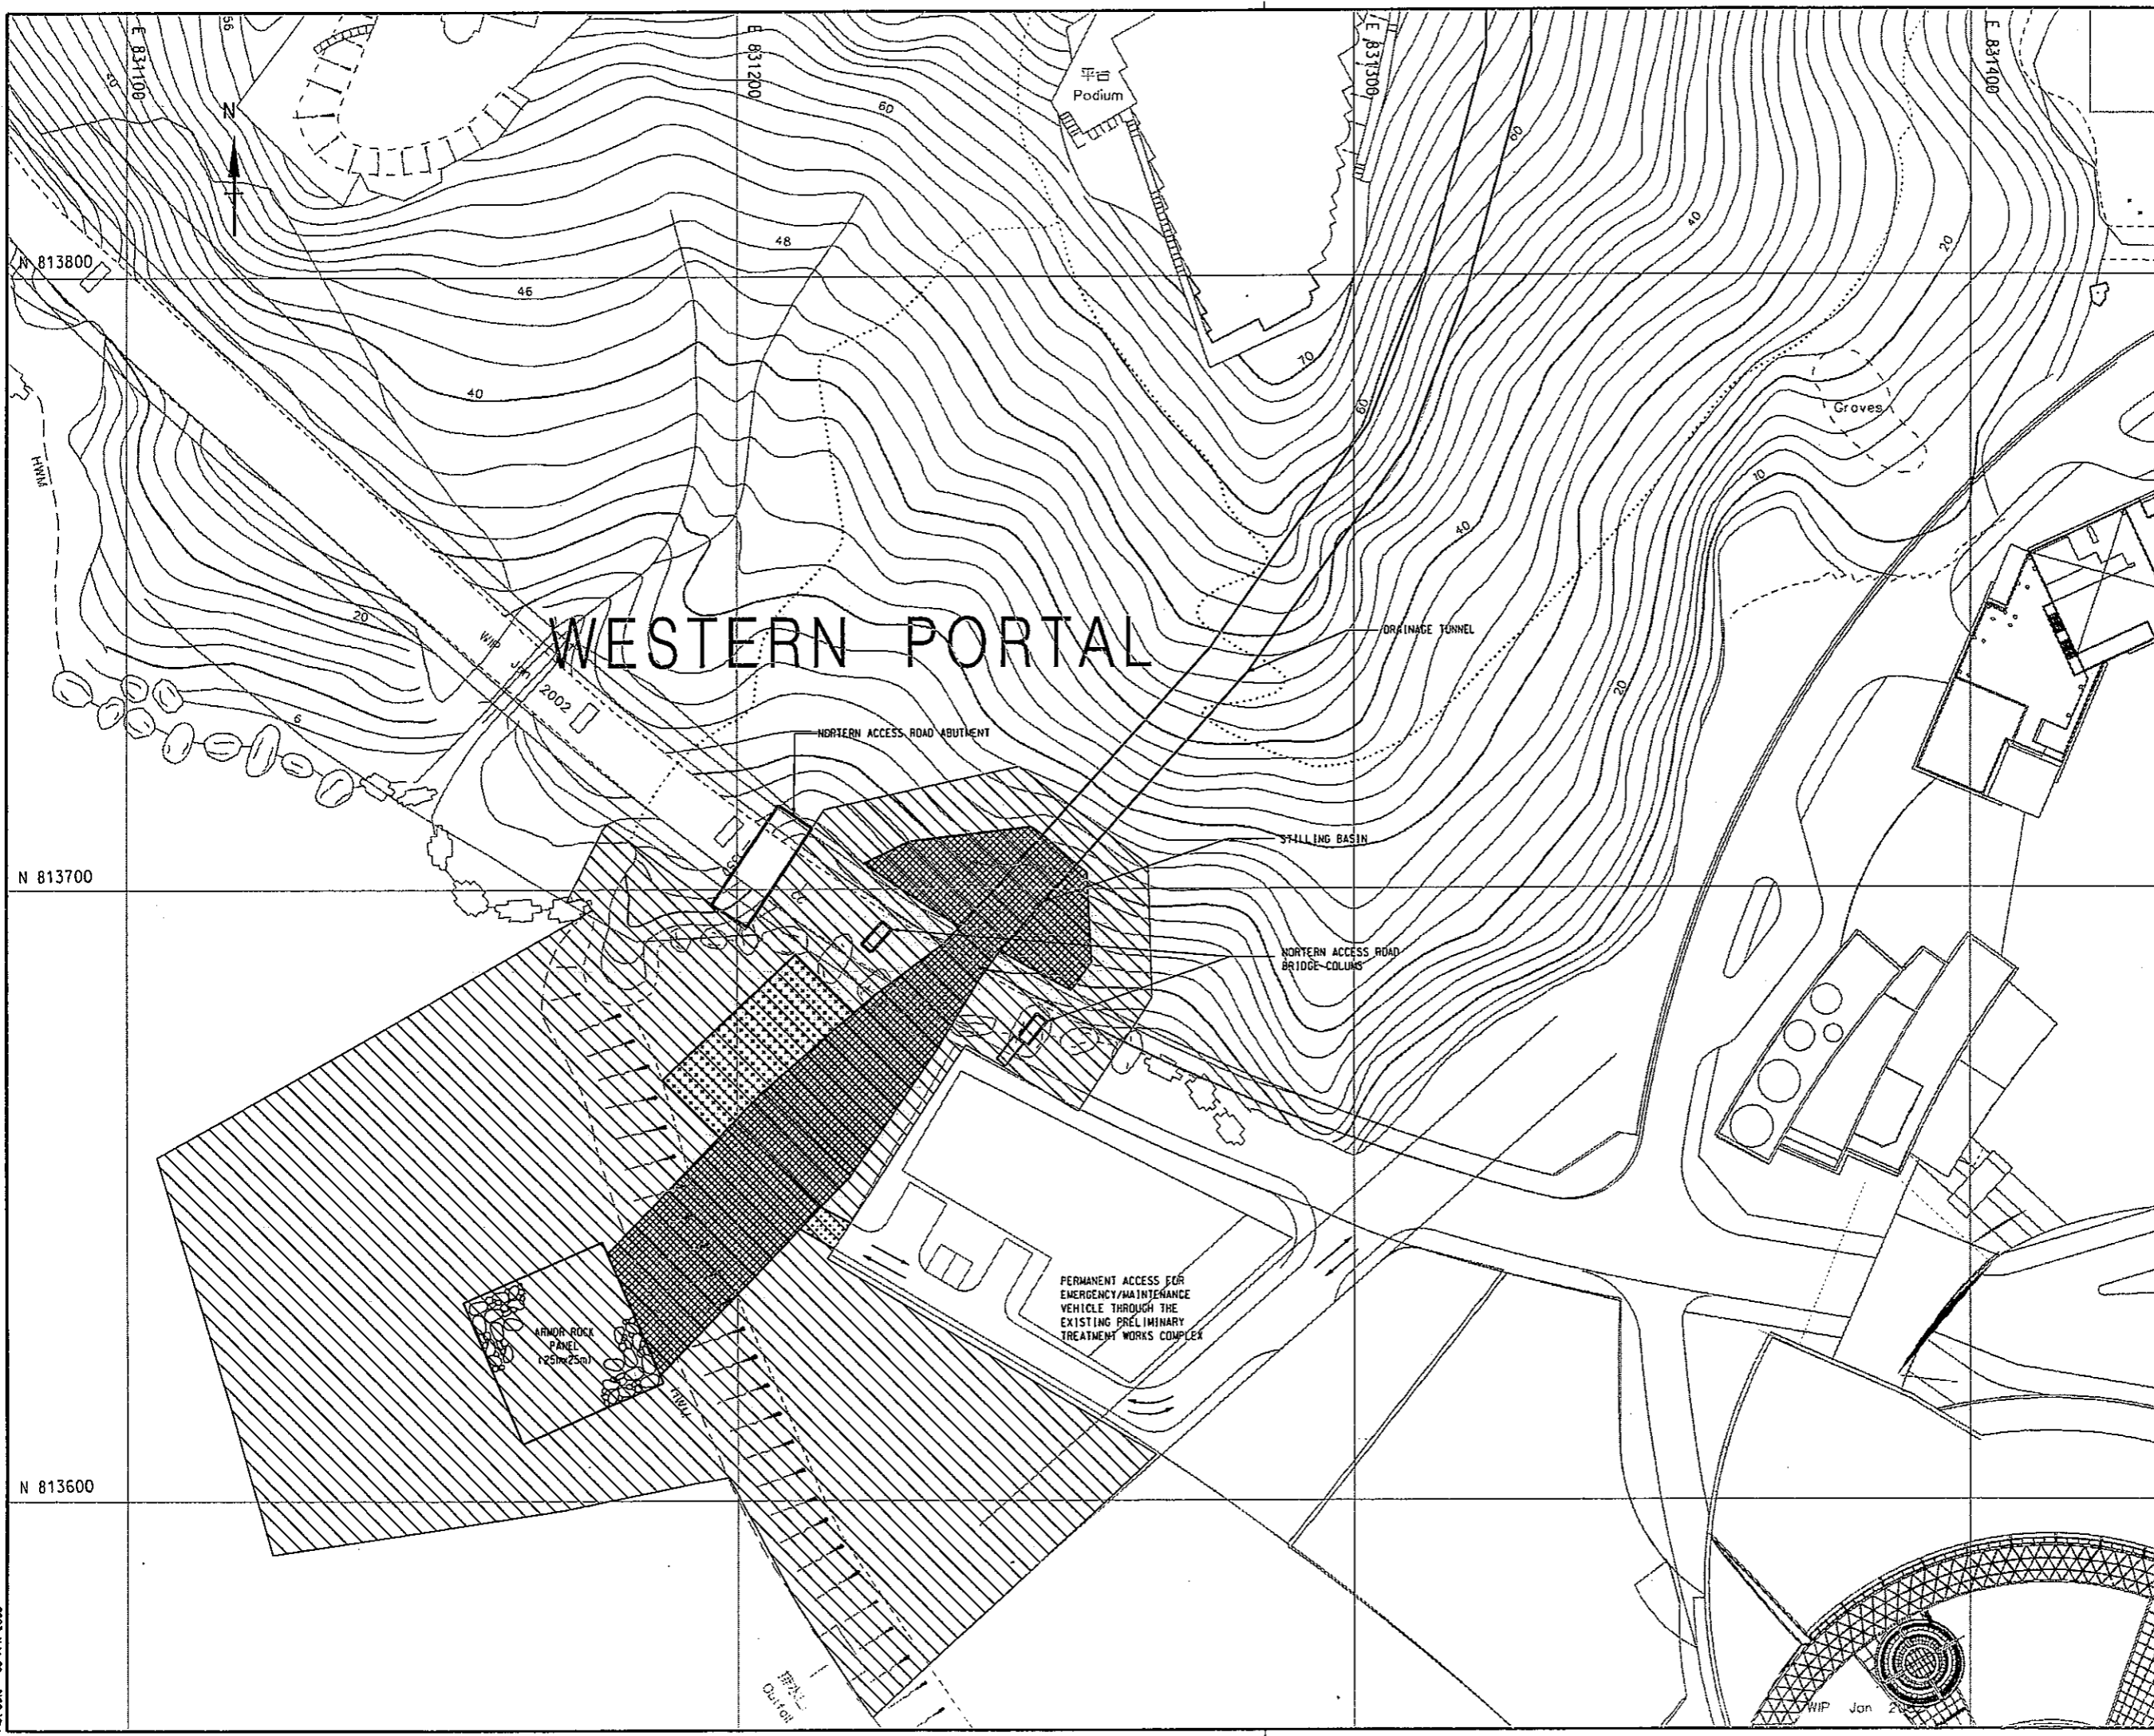


- LEGEND :
-  TEMPORARY WORKS AREA
 -  PERMANENT ALIENATION OF LAND FOR STILLING BASIN
 -  PERMANENT ALIENATION OF LAND FOR TUNNEL DEPOT



Revision	Date	Description			Initial
A	01/05	INCORPORATED COMMENTS FROM VARIOUS PARTIES			TY
		Designed	Checked	Drawn	Checked
Initials	LWG	DCA	SZ	STL	
Date	01/04	01/04	01/04	01/04	01/04

Agreement no.
CE 25/2002 (DS)

Contract title
DRAINAGE IMPROVEMENT IN NORTHERN HONG KONG ISLAND - HONG KONG WEST
DRAINAGE TUNNEL AND LOWER CATCHMENT IMPROVEMENT - INVESTIGATION

Drawing title
LAND REQUIREMENT PLAN - WESTERN PORTAL (SHEET 35 OF 35)

Drawing no.	Scale
FIGURE 2.3-35	1:1000 (A3)

 香港特別行政區政府渠務署
THE GOVERNMENT OF THE HONG KONG
SPECIAL ADMINISTRATIVE REGION
DRAINAGE SERVICES DEPARTMENT

 BLACK & VEATCH HONG KONG LIMITED
博威工程顧問有限公司