

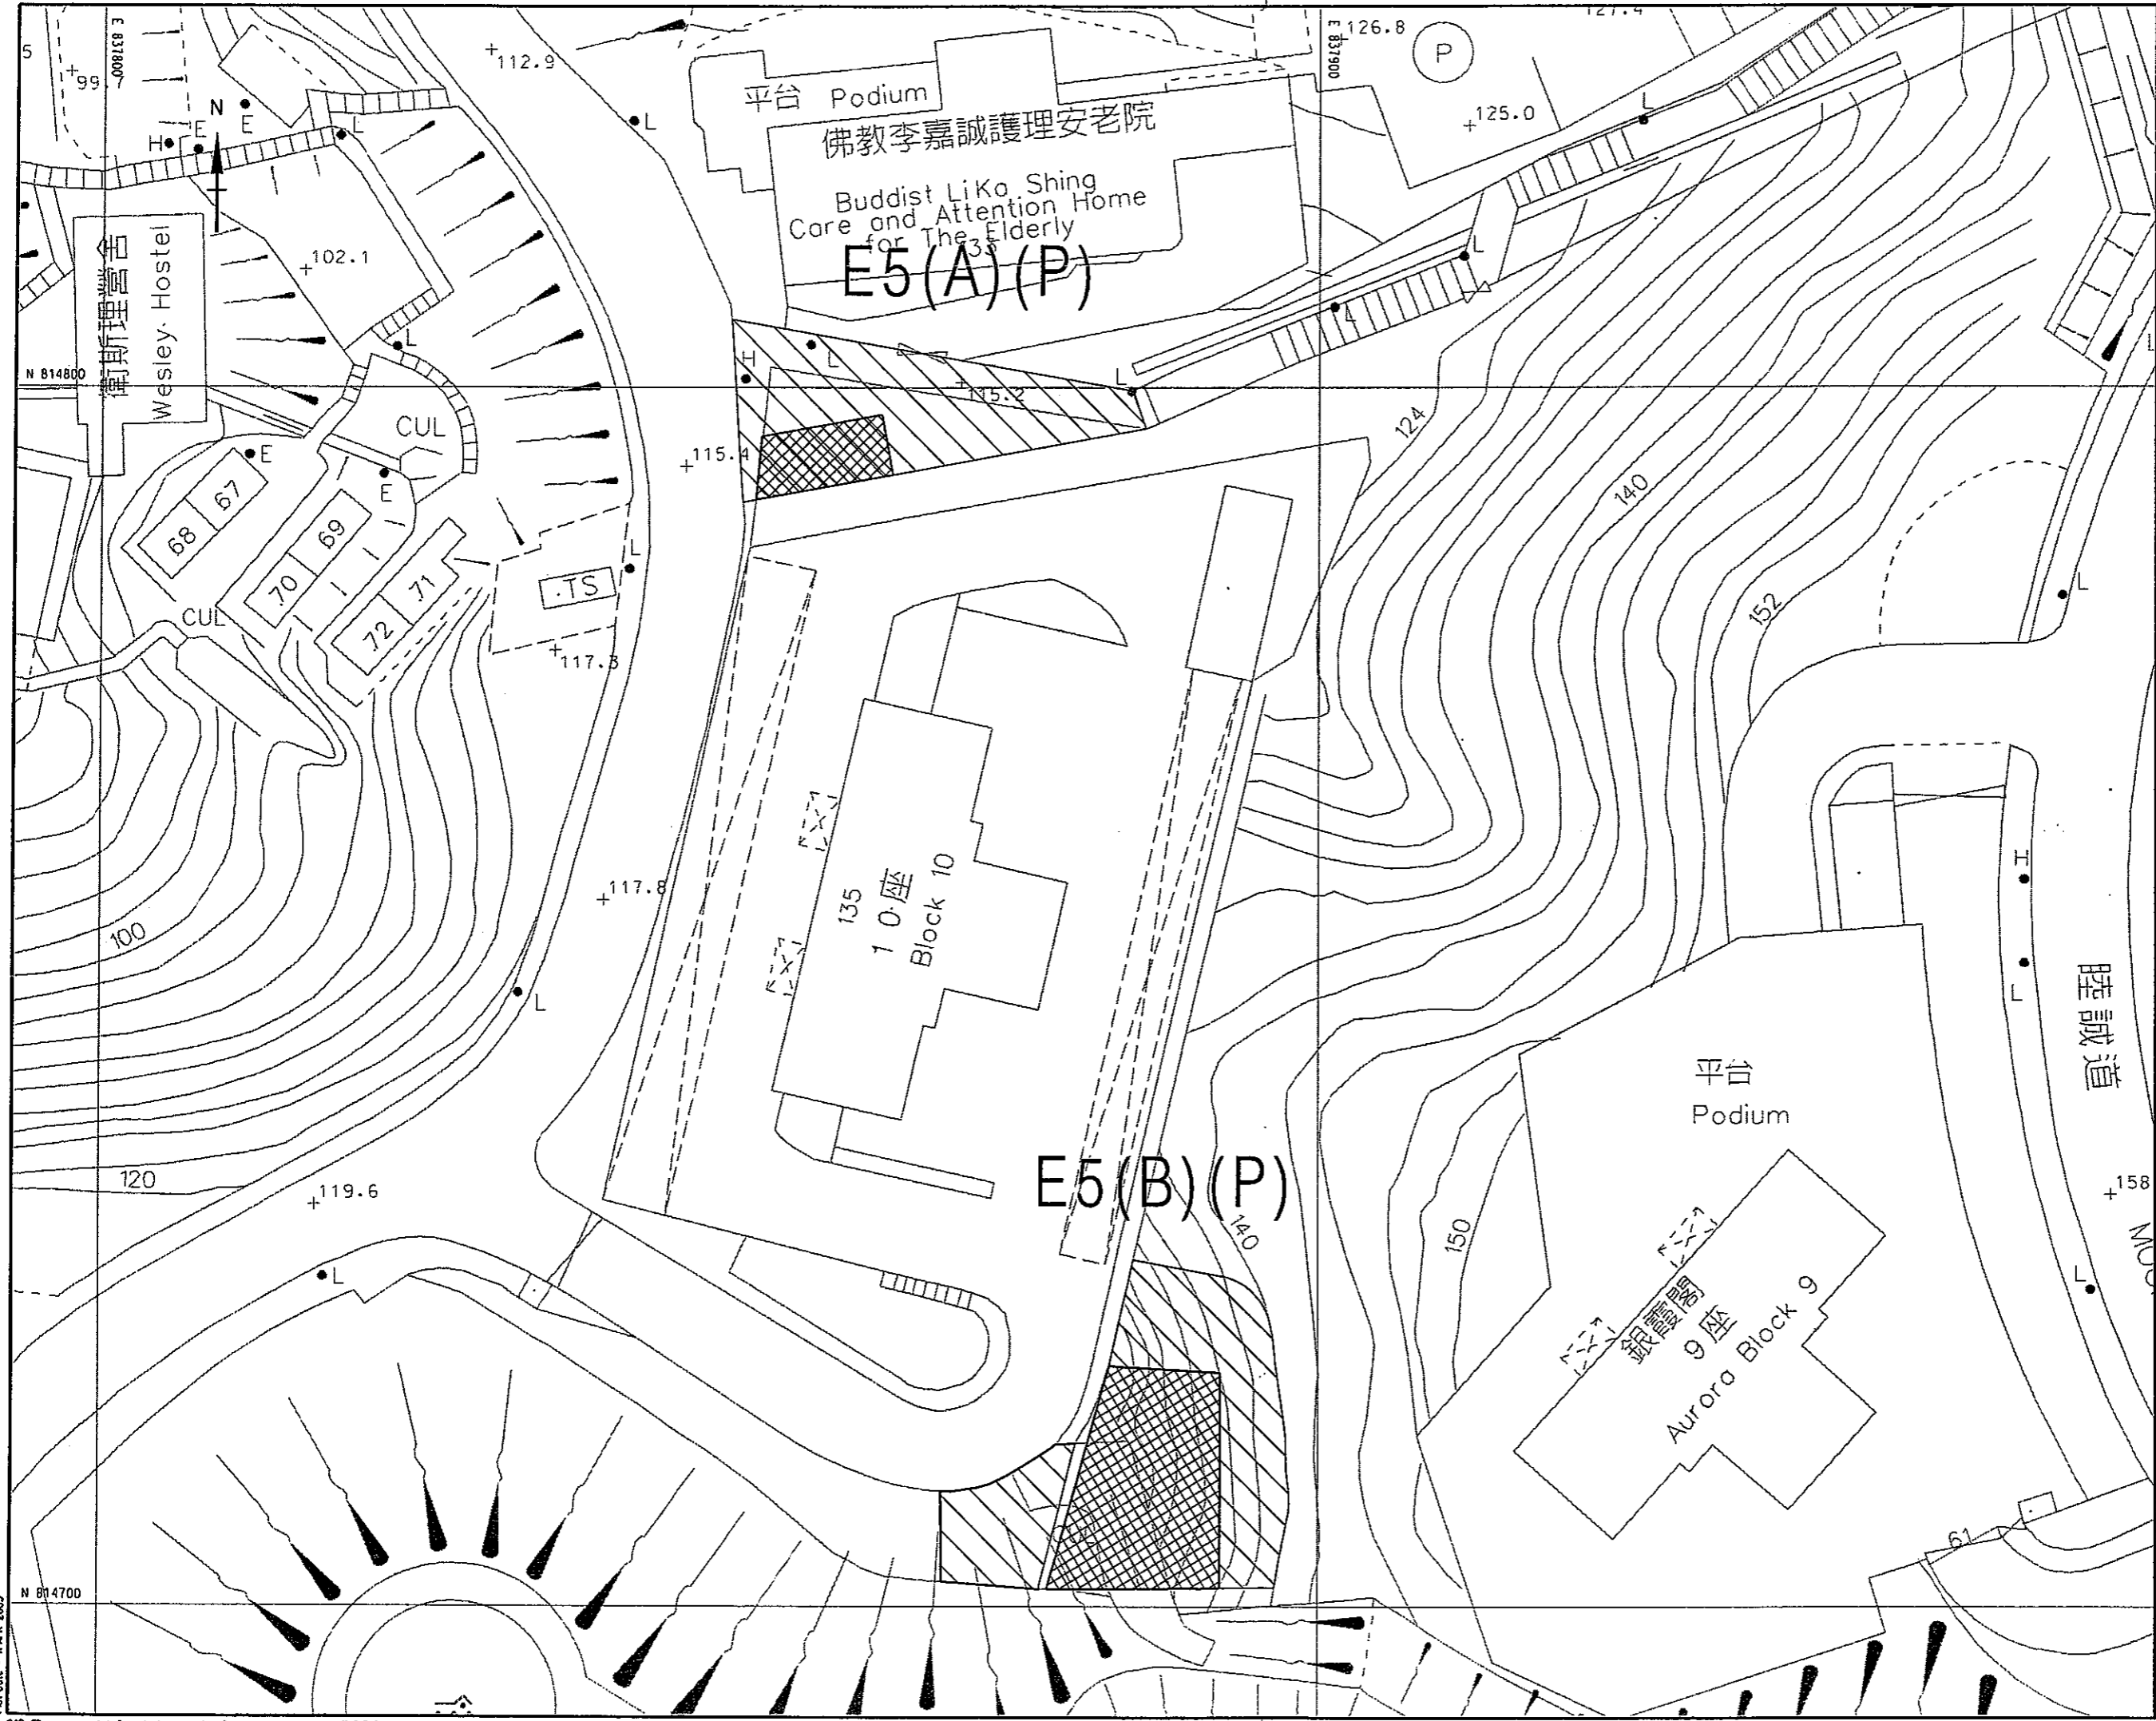


- LEGEND :
-  TEMPORARY WORKS AREA
 -  PERMANENT ALIENATION OF LAND FOR SHAFT CHAMBER



Revision	Date	Description			Initials
		Designed	Checked	Drawn	Checked
Initial	TY	DCA	SZ	STL	
Date	01/04	01/04	01/04	01/04	

Approved

Agreement no.
CE 25/2002 (DS)

Contract title
DRAINAGE IMPROVEMENT IN NORTHERN HONG KONG ISLAND - HONG KONG WEST DRAINAGE TUNNEL AND LOWER CATCHMENT IMPROVEMENT - INVESTIGATION

Drawing title
LAND REQUIREMENT PLAN-SHAFT E5(A)(P) & E5(B)(P) (SHEET 9 OF 35)

Drawing no.
FIGURE 2.3-9

Scale
1:500 (A3)

 香港特別行政區政府渠務署
THE GOVERNMENT OF THE HONG KONG SPECIAL ADMINISTRATIVE REGION
DRAINAGE SERVICES DEPARTMENT

 BLACK & VEATCH HONG KONG LIMITED
博施工程顧問有限公司