


Legend

• Shafts

Tunnel Alignment

—— Main Tunnel Alignments
 Adits Alignments

■ Country Park Boundary

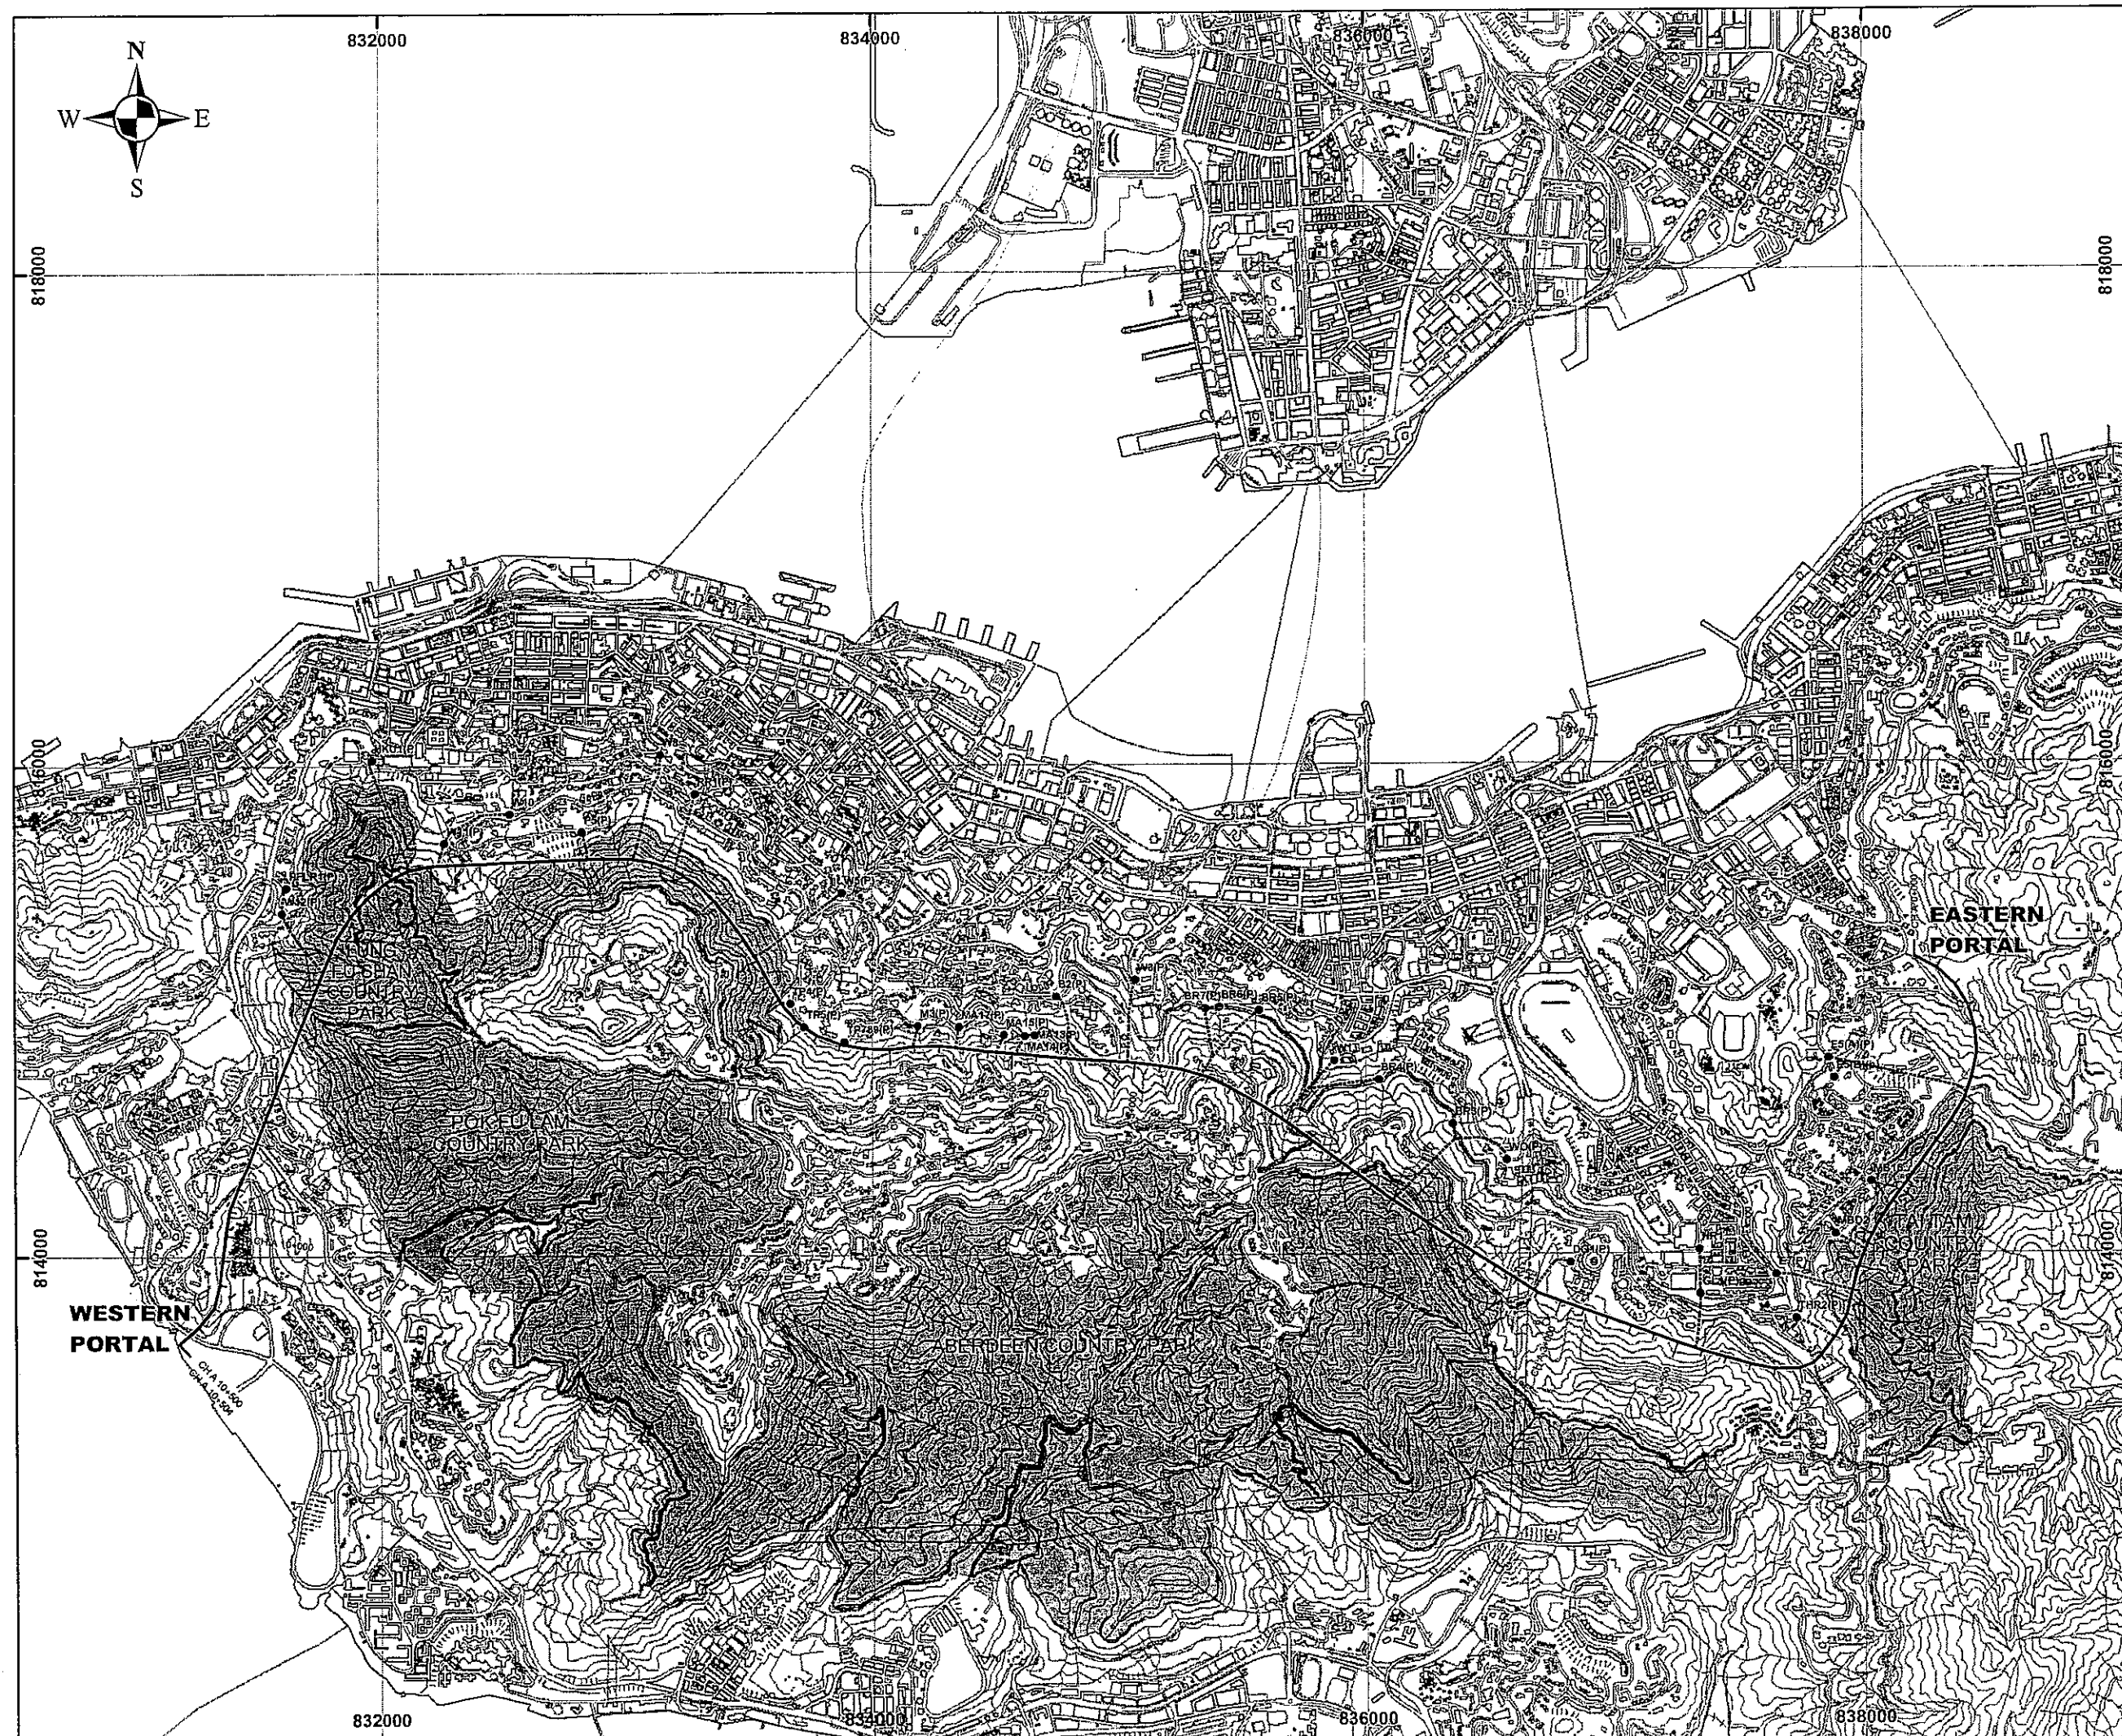

Revision	Date	Description	Initial
		Design	Check
		STL	CH
		CH	TY
Initial	CH	STL	CH
Date	04/2005	04/2005	04/2005


Approved

AGREEMENT NO.CE25/2002 (DS)

Contract Title
 DRAINAGE IMPROVEMENT IN
 NORTHERN HONG KONG ISLAND -
 HONG KONG WEST
 DRAINAGE TUNNEL AND LOWER CATCHMENT
 IMPROVEMENT - INVESTIGATION

Figure 2.4
 PROPOSED DRAINAGE TUNNEL
 ALIGNMENT WITH
 COUNTRY PARK BOUNDARY

Drawing No. 382403/S/SK495
 Scale 1:25,119

Client

 香港特別行政區政府渠務處
 THE GOVERNMENT OF THE
 HONG KONG
 SPECIAL ADMINISTRATIVE REGION
 DRAINAGE SERVICES DEPARTMENT

Consultant

 Black & Veatch Hong Kong Limited
 博威工程顧問有限公司