
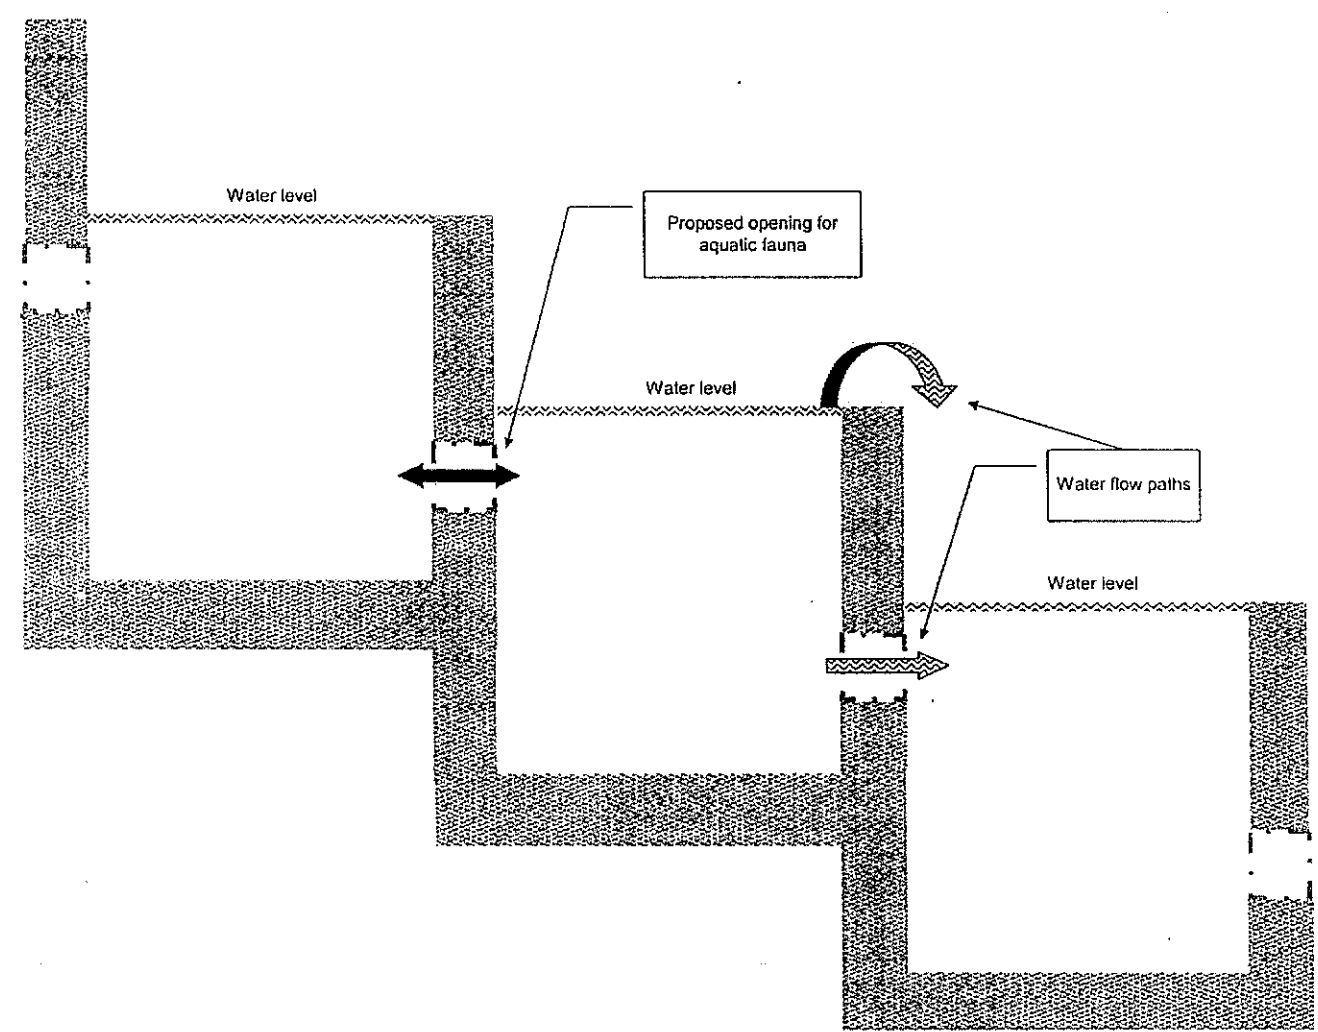


NOTES :
 1. ALL DIMENSIONS ARE IN MILLIMETRES UNLESS OTHERWISE STATED.

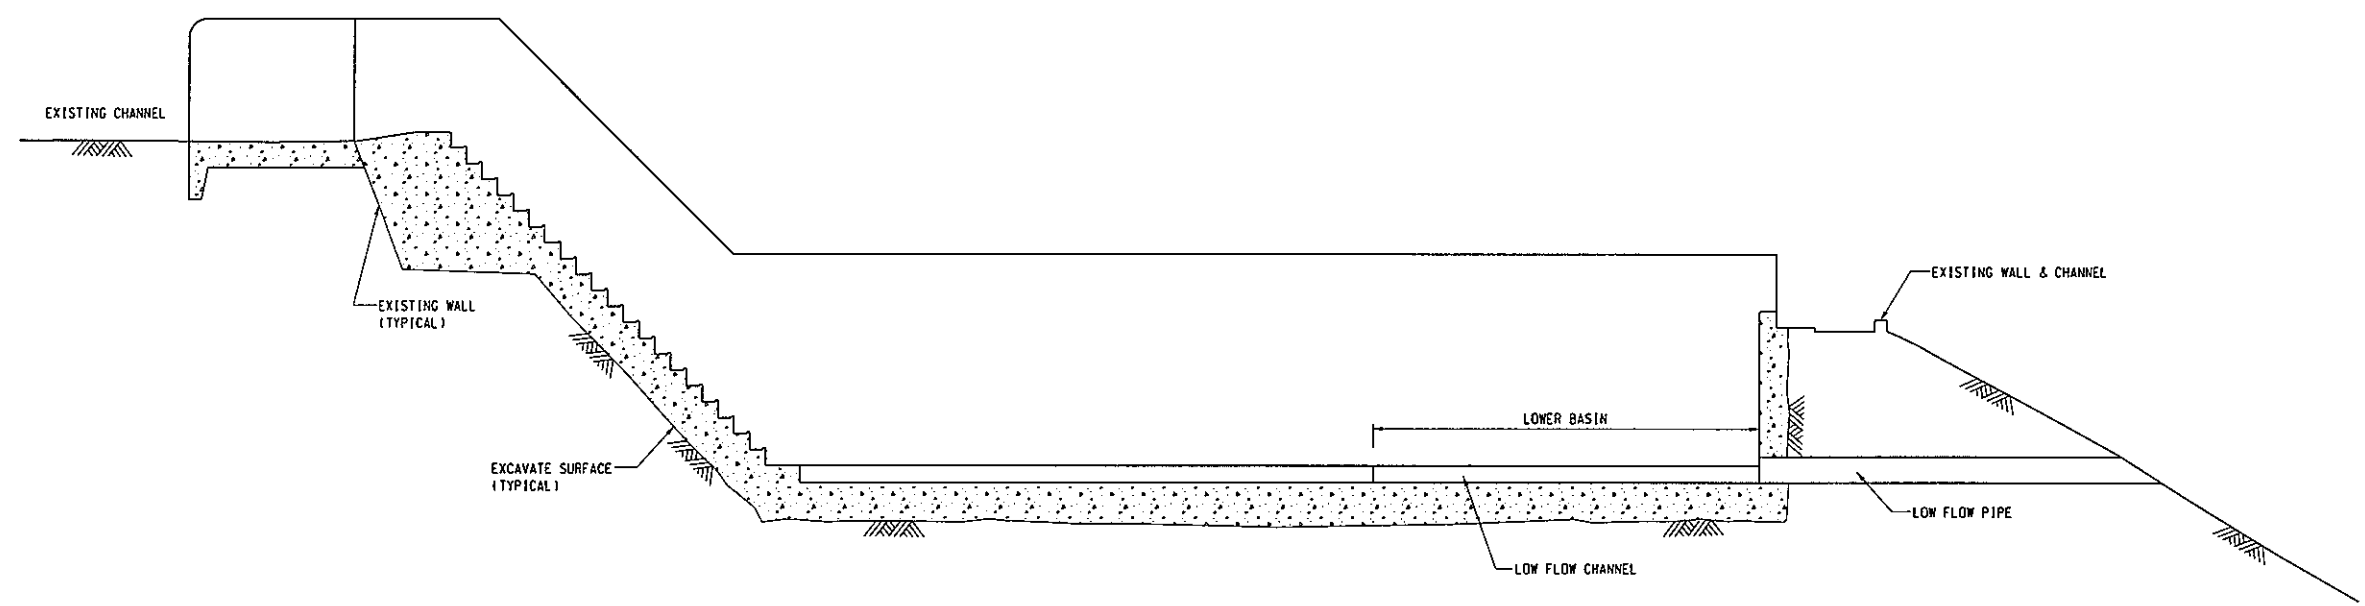

Conceptual Section of Step Chute

Revision	Date	Description	Initial
Initial	ML	STL	SZ
Initial	ML	SZ	ML
Date	08/04	08/04	08/04

Approved
 SIGNED ON ORIGINAL BY DEREK ARNOLD

Agreement no.
 CE 25/2002 (DS)

Contract title
 DRAINAGE IMPROVEMENT IN NORTHERN HONG KONG ISLAND - HONG KONG WEST DRAINAGE TUNNEL AND LOWER CATCHMENT IMPROVEMENT - INVESTIGATION

Figure title
 CROSS SECTION - ACROSS BASIN

Figure no.	Scale
4.3	1:200 (A3)

 香港特別行政區政府渠務署
 THE GOVERNMENT OF THE HONG KONG SPECIAL ADMINISTRATIVE REGION
 DRAINAGE SERVICES DEPARTMENT

 BLACK & VEATCH HONG KONG LIMITED
 博威工程顧問有限公司