


- LEGEND :
- PROPOSED MAIN TUNNEL ALIGNMENT
 - PROPOSED ADITS ALIGNMENT
 - W3 INTAKE SHAFT

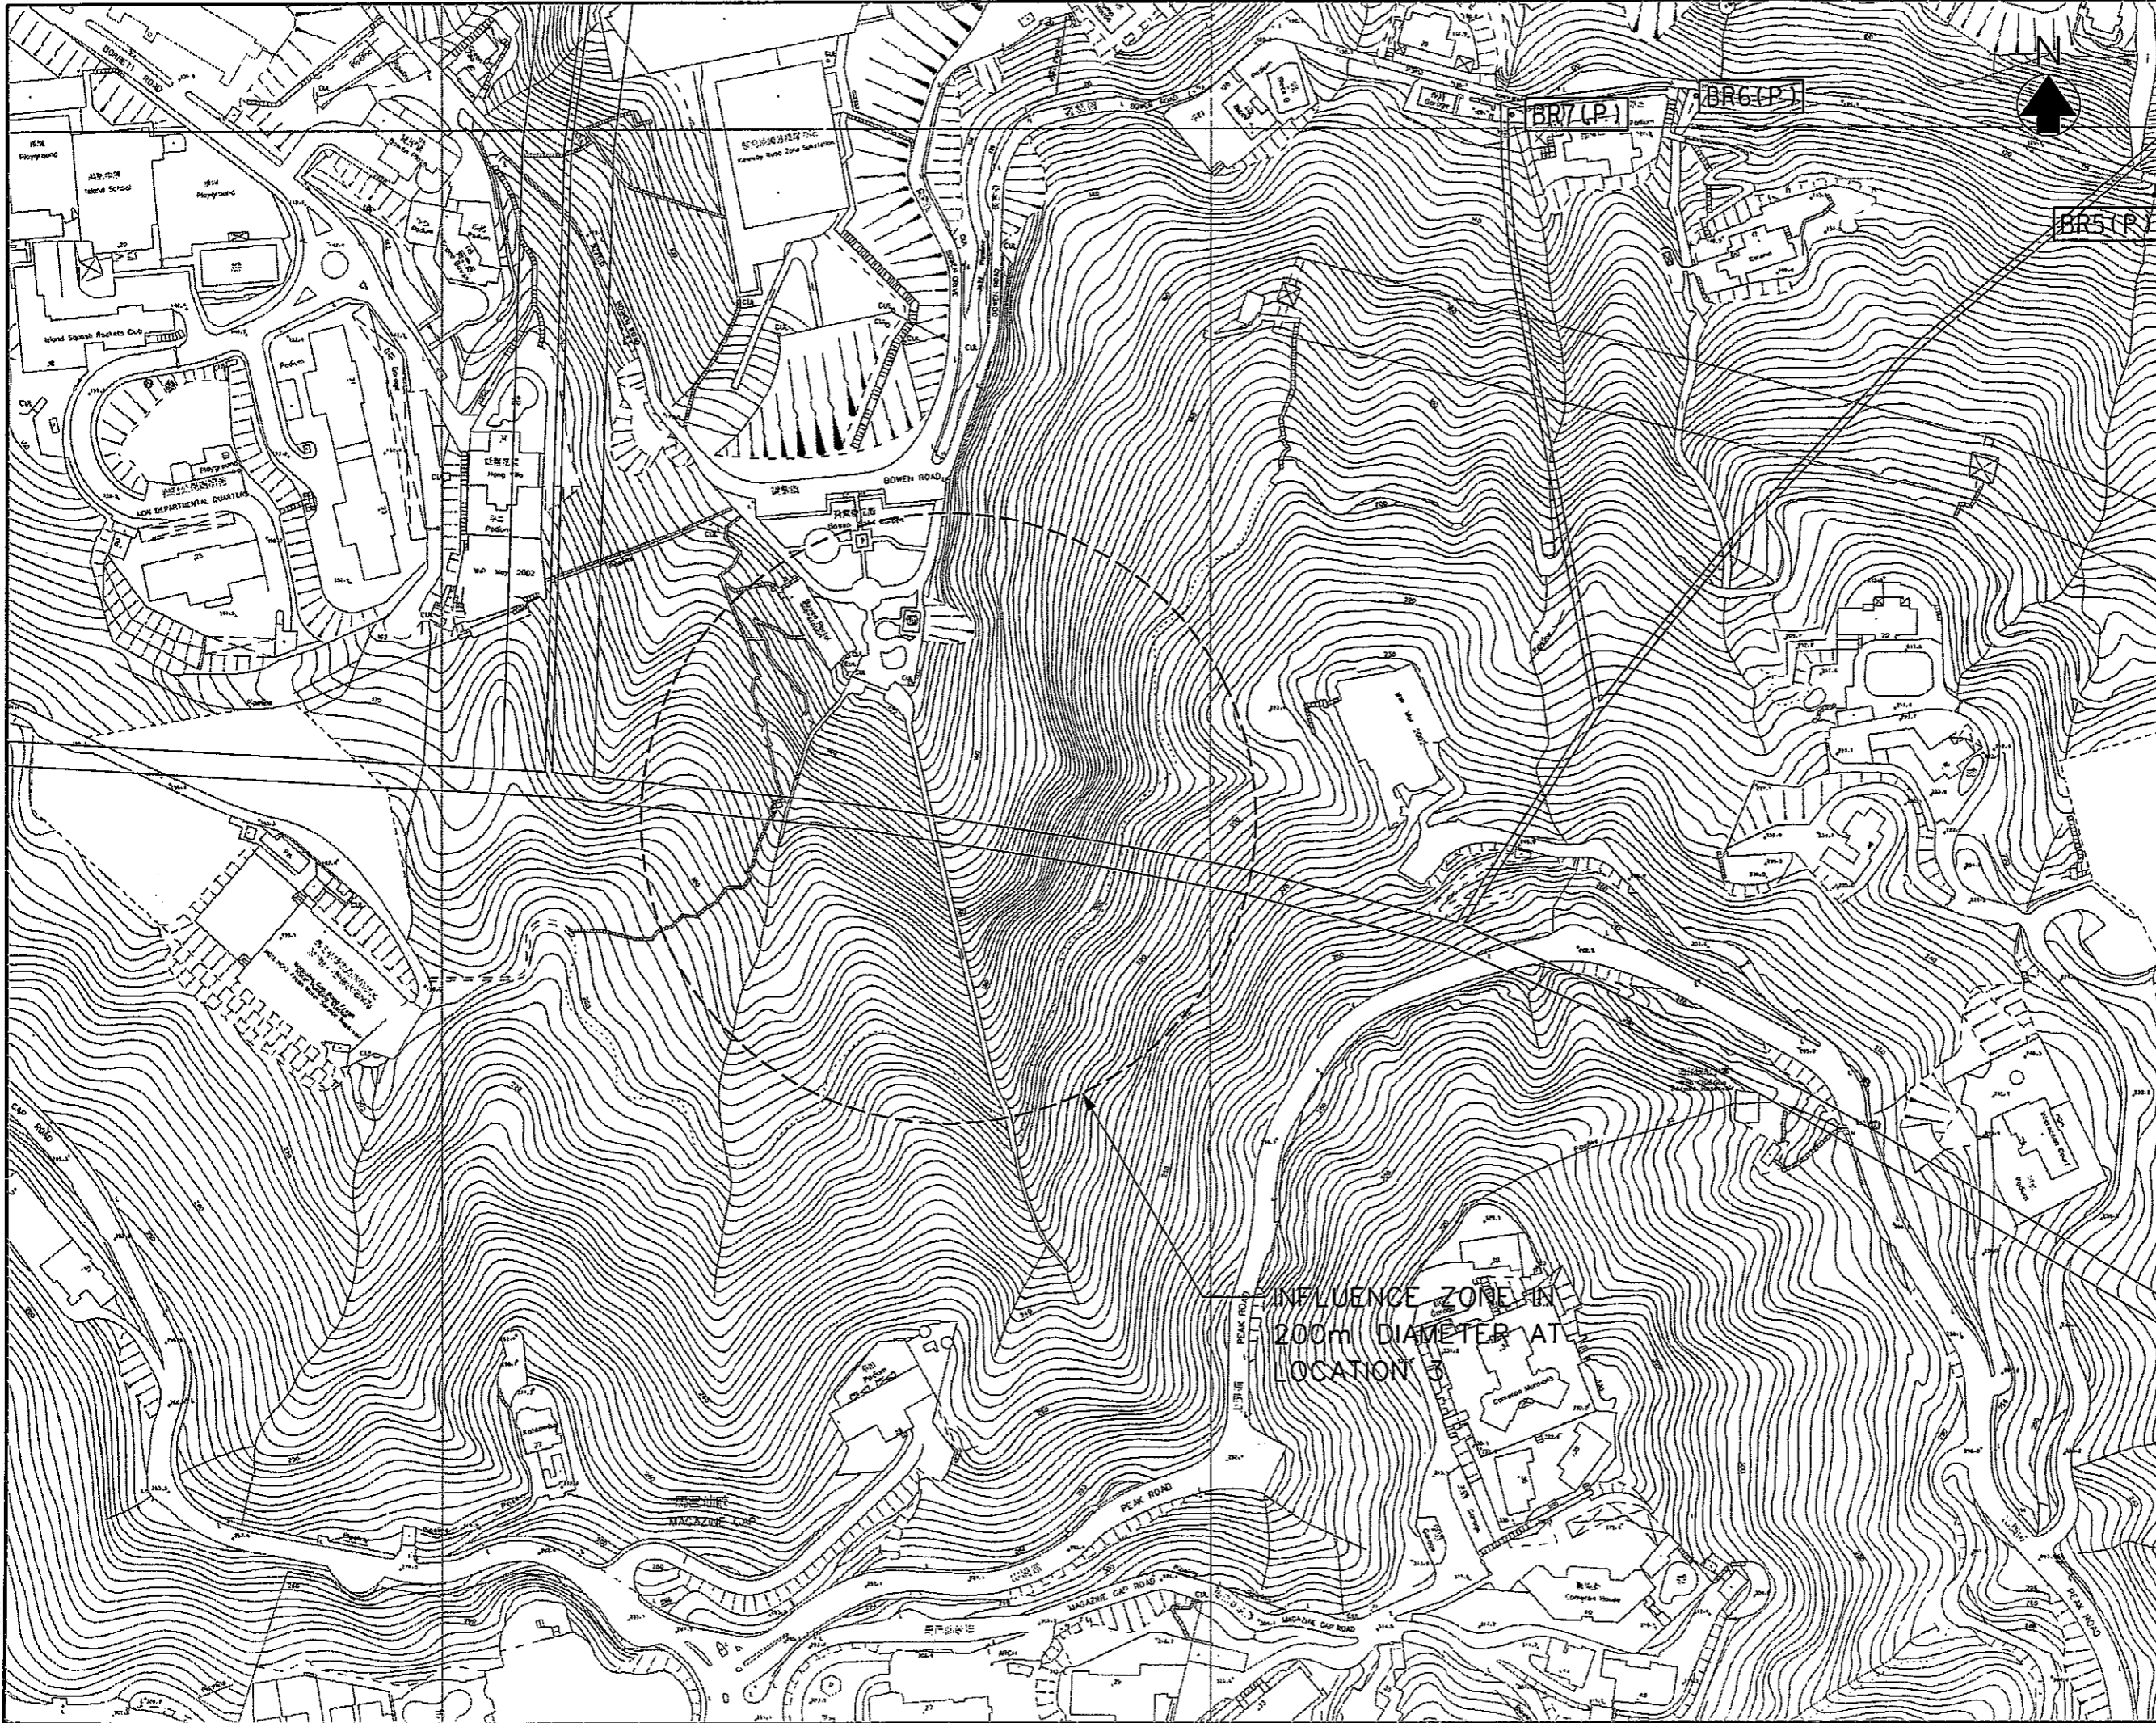

Revision	Date	Description	Initial
	Designed	Checked	Drawn
	TY	STL	JT
	Date	12/04	12/04
		12/04	12/04

Agreement no. CE 25/2002 (DS)

Contract title
DRAINAGE IMPROVEMENT IN NORTHERN HONG KONG ISLAND - HONG KONG WEST DRAINAGE TUNNEL AND LOWER CATCHMENT IMPROVEMENT - INVESTIGATION

Drawing title
INFLUENCE ZONE OF STRUCTURAL BORNE NOISE AT MAIN TUNNEL NEAR SHAFT BR7(P), BR6(P) AND BR5(P)

Drawing no. **FIGURE 5.37** Scale 1:1000 A1 1:2000 A3

香港特別行政區政府渠務署
THE GOVERNMENT OF THE HONG KONG SPECIAL ADMINISTRATIVE REGION
DRAINAGE SERVICES DEPARTMENT

BLACK & VEATCH HONG KONG LIMITED
博施工程顧問有限公司