


LEGEND :
 ★ NSRS POTENTIAL STRUCTURE BORNE NOISE SENSITIVE RECEIVER

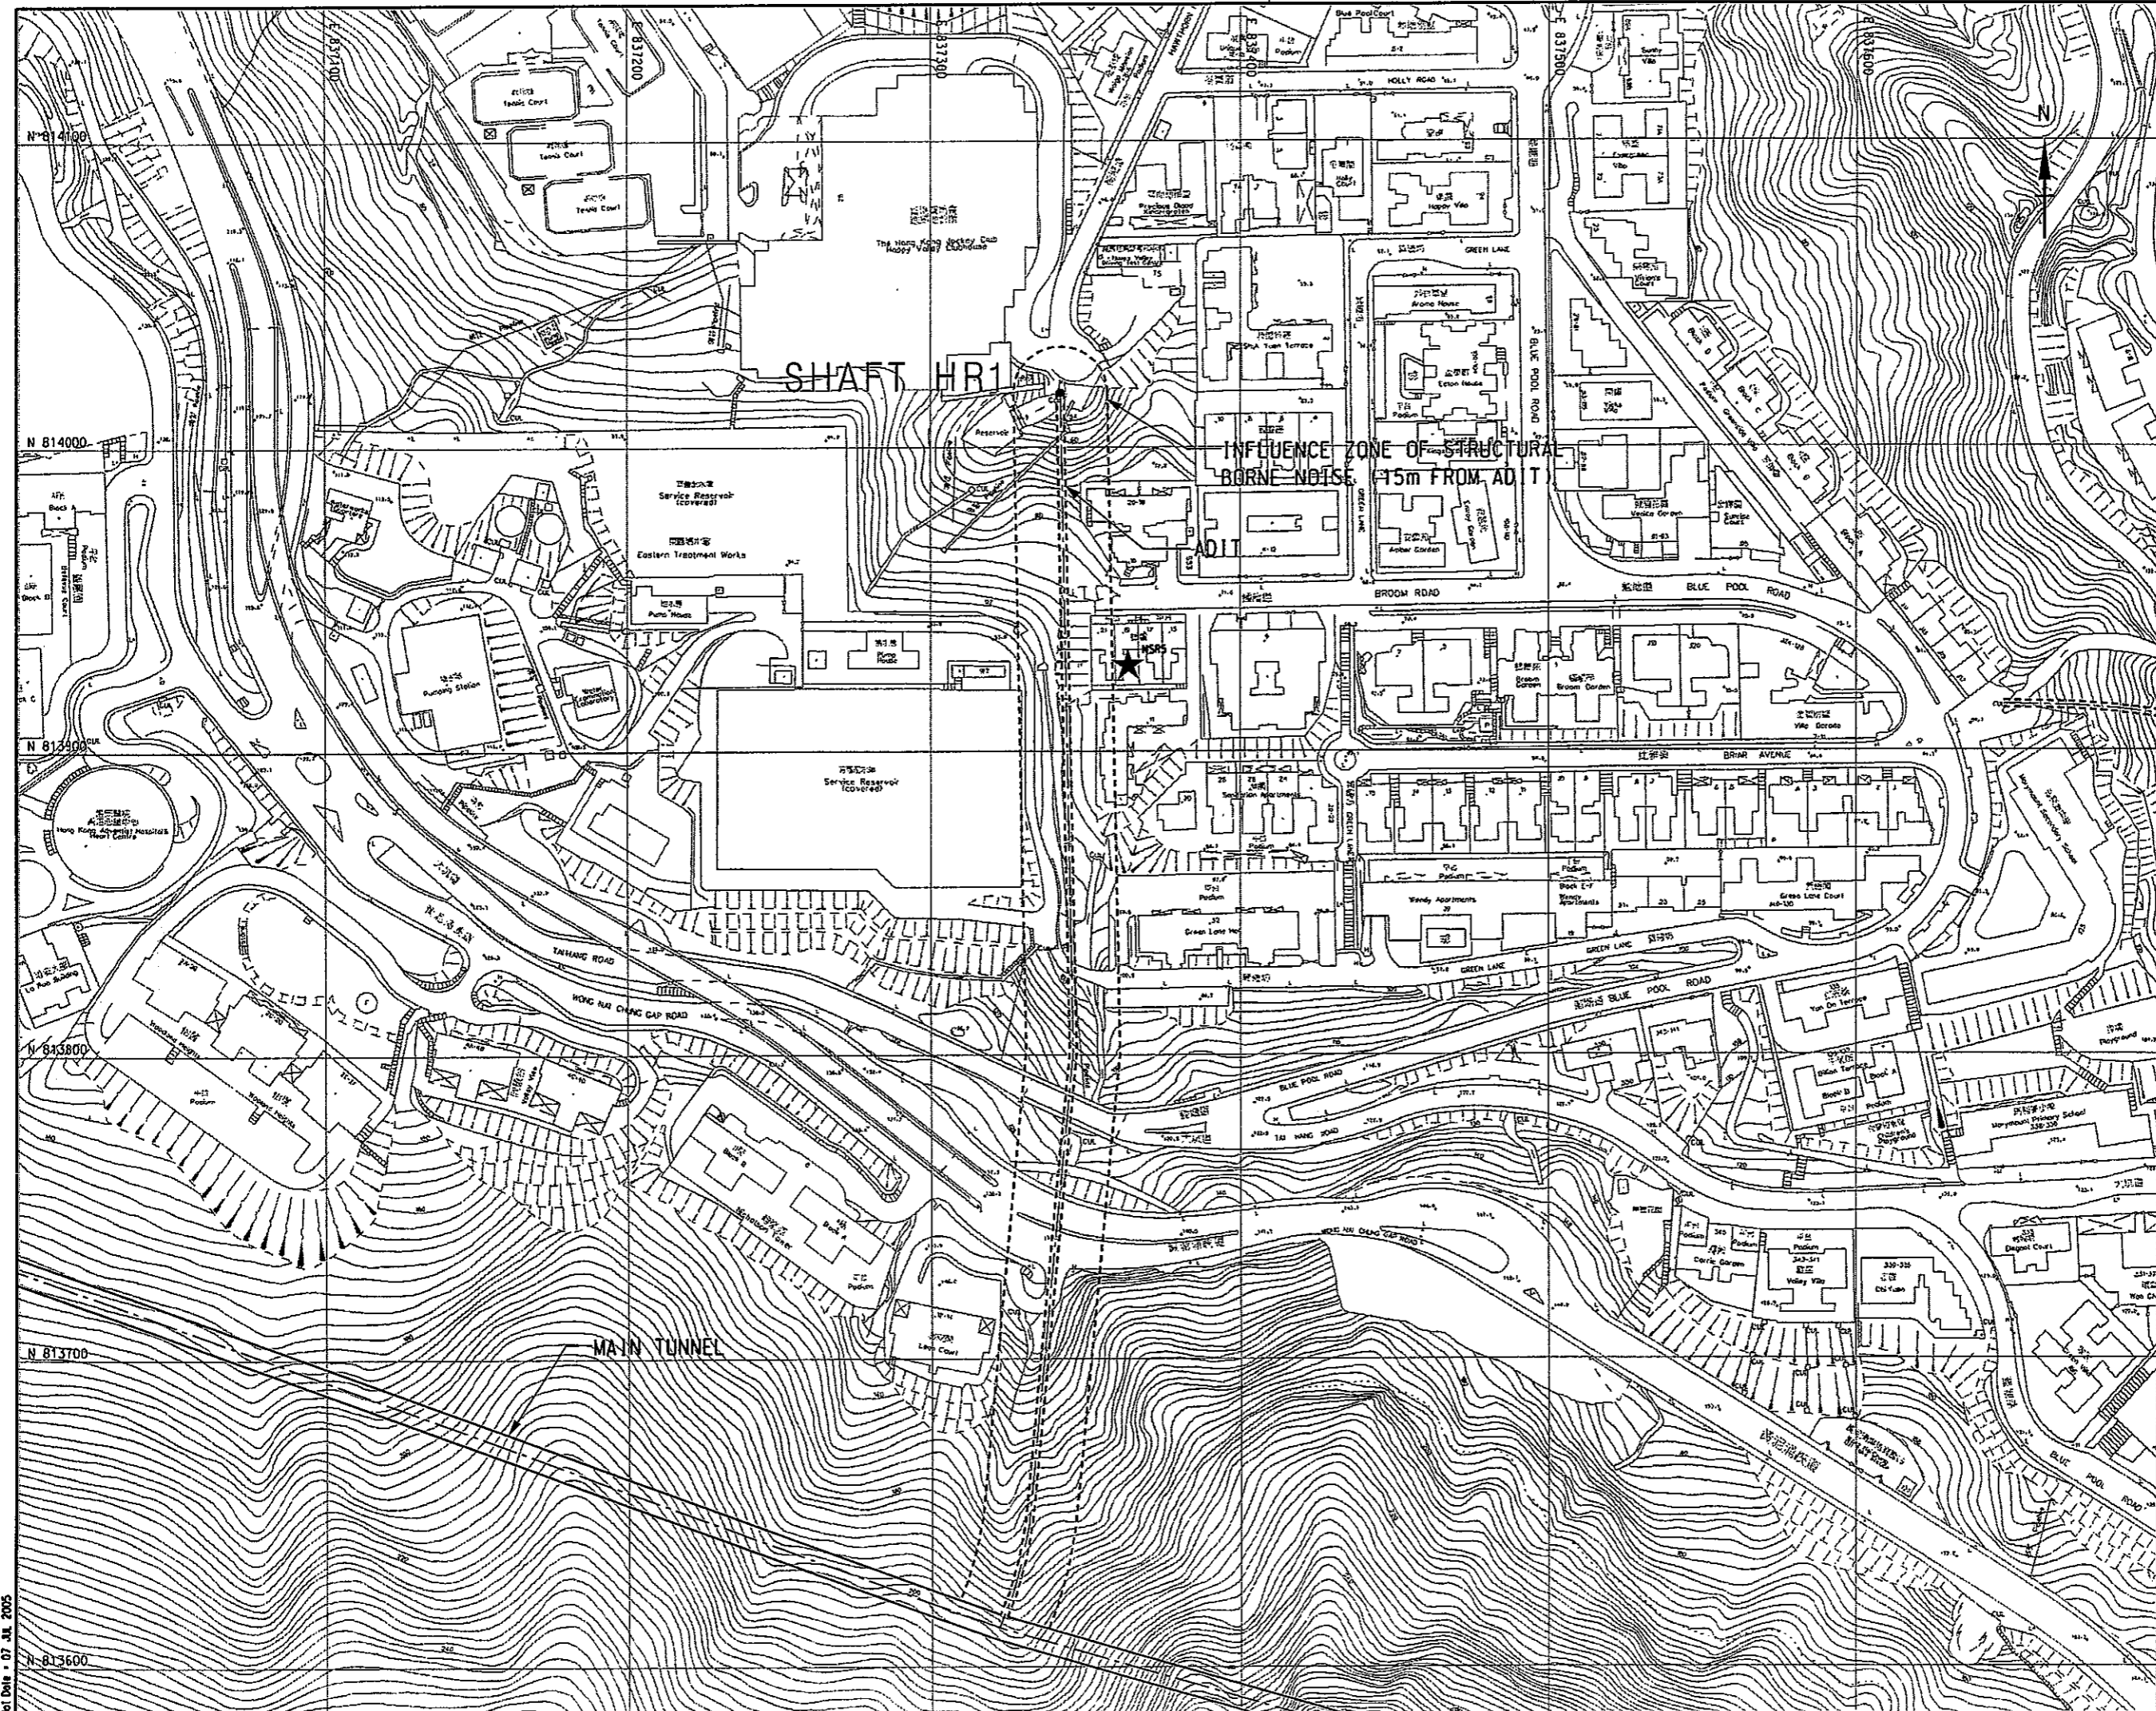

| | | | |
|----------|----------|---|---------|
| A | 02/05 | ADDED WSD RESERVE AND DELETED SLOPE REMEDIAL WORKS AREA | TY |
| Revision | Date | Description | Initial |
| | Designed | Checked | Drawn |
| Initial | TY | OCA | SZ |
| Date | 01/04 | 01/04 | 01/04 |

Approved

Agreement no. CE 25/2002 (DS)

Contract title
 DRAINAGE IMPROVEMENT IN NORTHERN HONG KONG ISLAND - HONG KONG WEST DRAINAGE TUNNEL AND LOWER CATCHMENT IMPROVEMENT - INVESTIGATION

Drawing title
 INFLUENCE ZONE OF STRUCTURAL BORNE NOISE NEAR SHAFT HR1

| | |
|-------------|-------------|
| Drawing no. | Scale |
| FIGURE 5.38 | 1:2000 (A3) |

香港特別行政區政府渠務署
 THE GOVERNMENT OF THE HONG KONG SPECIAL ADMINISTRATIVE REGION
 DRAINAGE SERVICES DEPARTMENT

BLACK & VEATCH HONG KONG LIMITED
 博威工程顧問有限公司