


LEGEND:
 - - - GAZETTE LIMIT UNDER FORESHORE AND SEA-BED (RECLAMATIONS) ORDINANCE

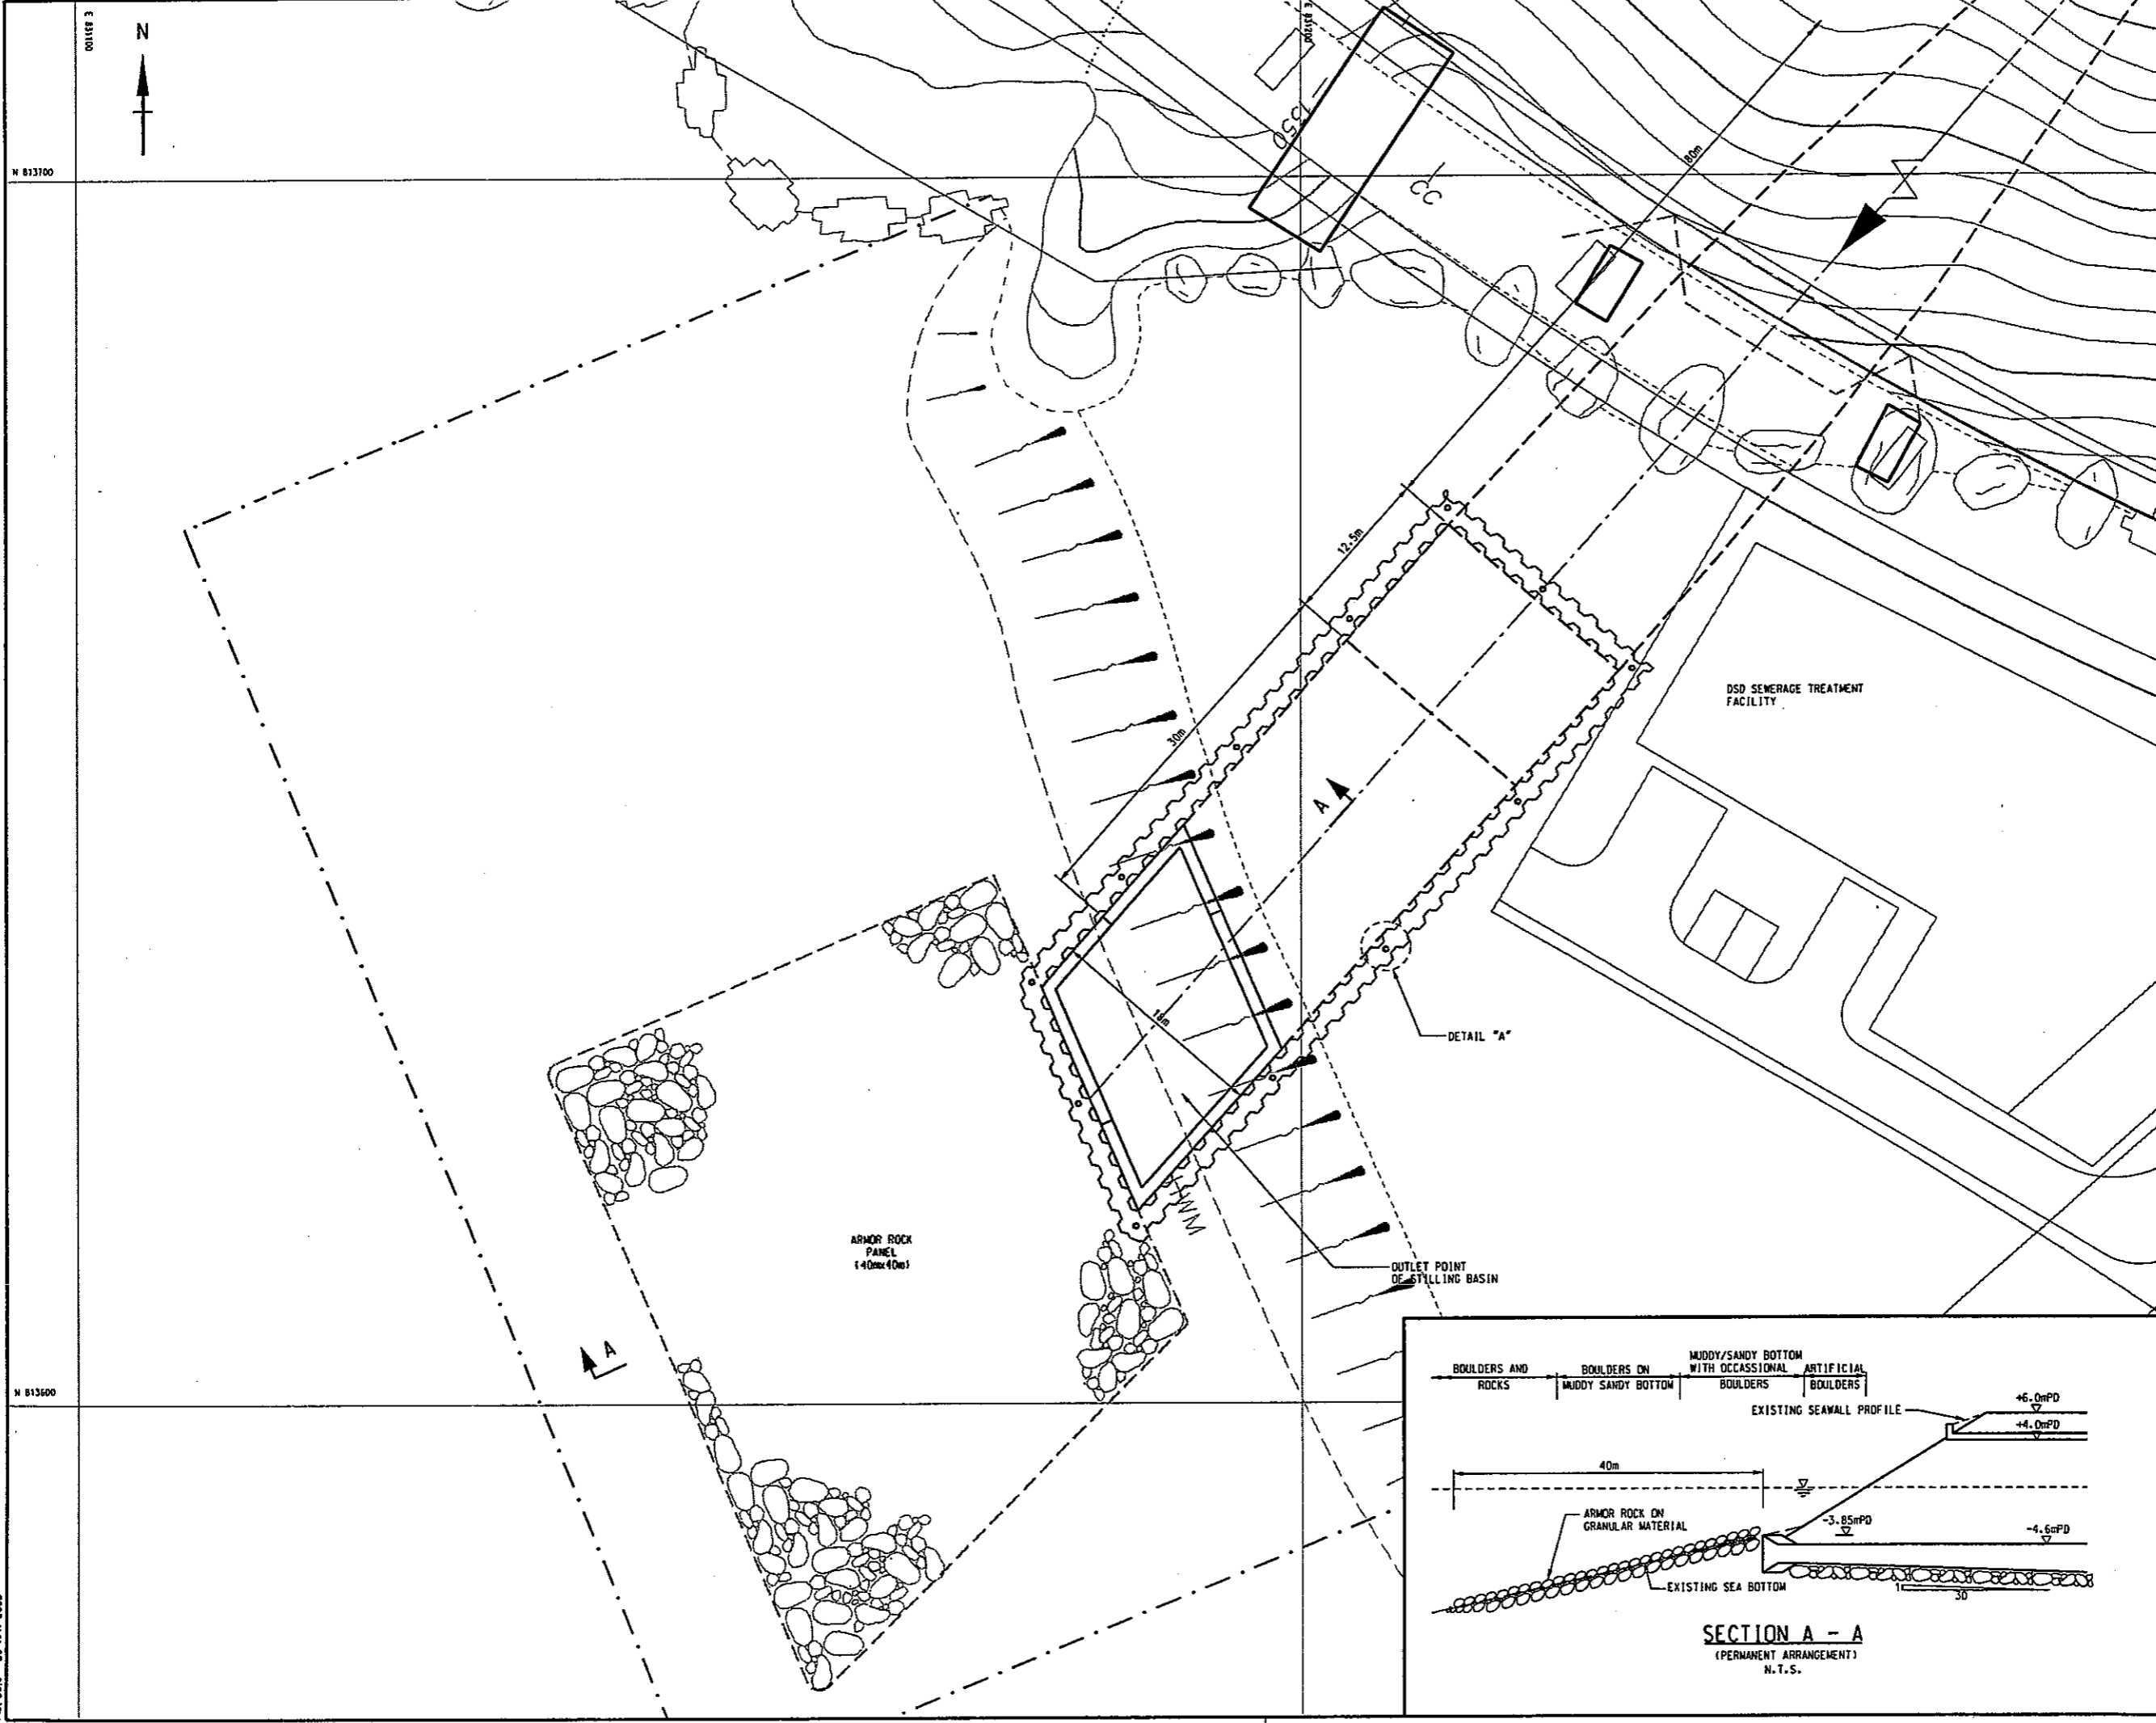

Revision	Date	Description	Initial
1	12/04	Designed	CHH
2	12/04	Checked	STL
3	12/04	Drawn	JT
4	12/04	Checked	CHH

Approved

Agreement no. CE 25/2002 (DS)

Contract title
 DRAINAGE IMPROVEMENT IN NORTHERN HONG KONG ISLAND - HONG KONG WEST DRAINAGE TUNNEL AND LOWER CATCHMENT IMPROVEMENT - INVESTIGATION

Drawing title
 LAYOUT OF TEMPORARY COFFERDAM

Drawing no. FIGURE 7.4

Scale
 1:250 A1
 1:500 A3

香港特別行政區政府渠務署
 THE GOVERNMENT OF THE HONG KONG SPECIAL ADMINISTRATIVE REGION
 DRAINAGE SERVICES DEPARTMENT

BLACK & VEATCH HONG KONG LIMITED
 博威工程顧問有限公司

