


- LEGEND :**
- IL XXX LAND ALLOCATION STATUS AND LOT NUMBER
  - TEMPORARY WORKS AREA
  - HISTORIC BUILDING
  - PERMANENT ALIENATION OF LAND FOR SHAFT CHAMBER

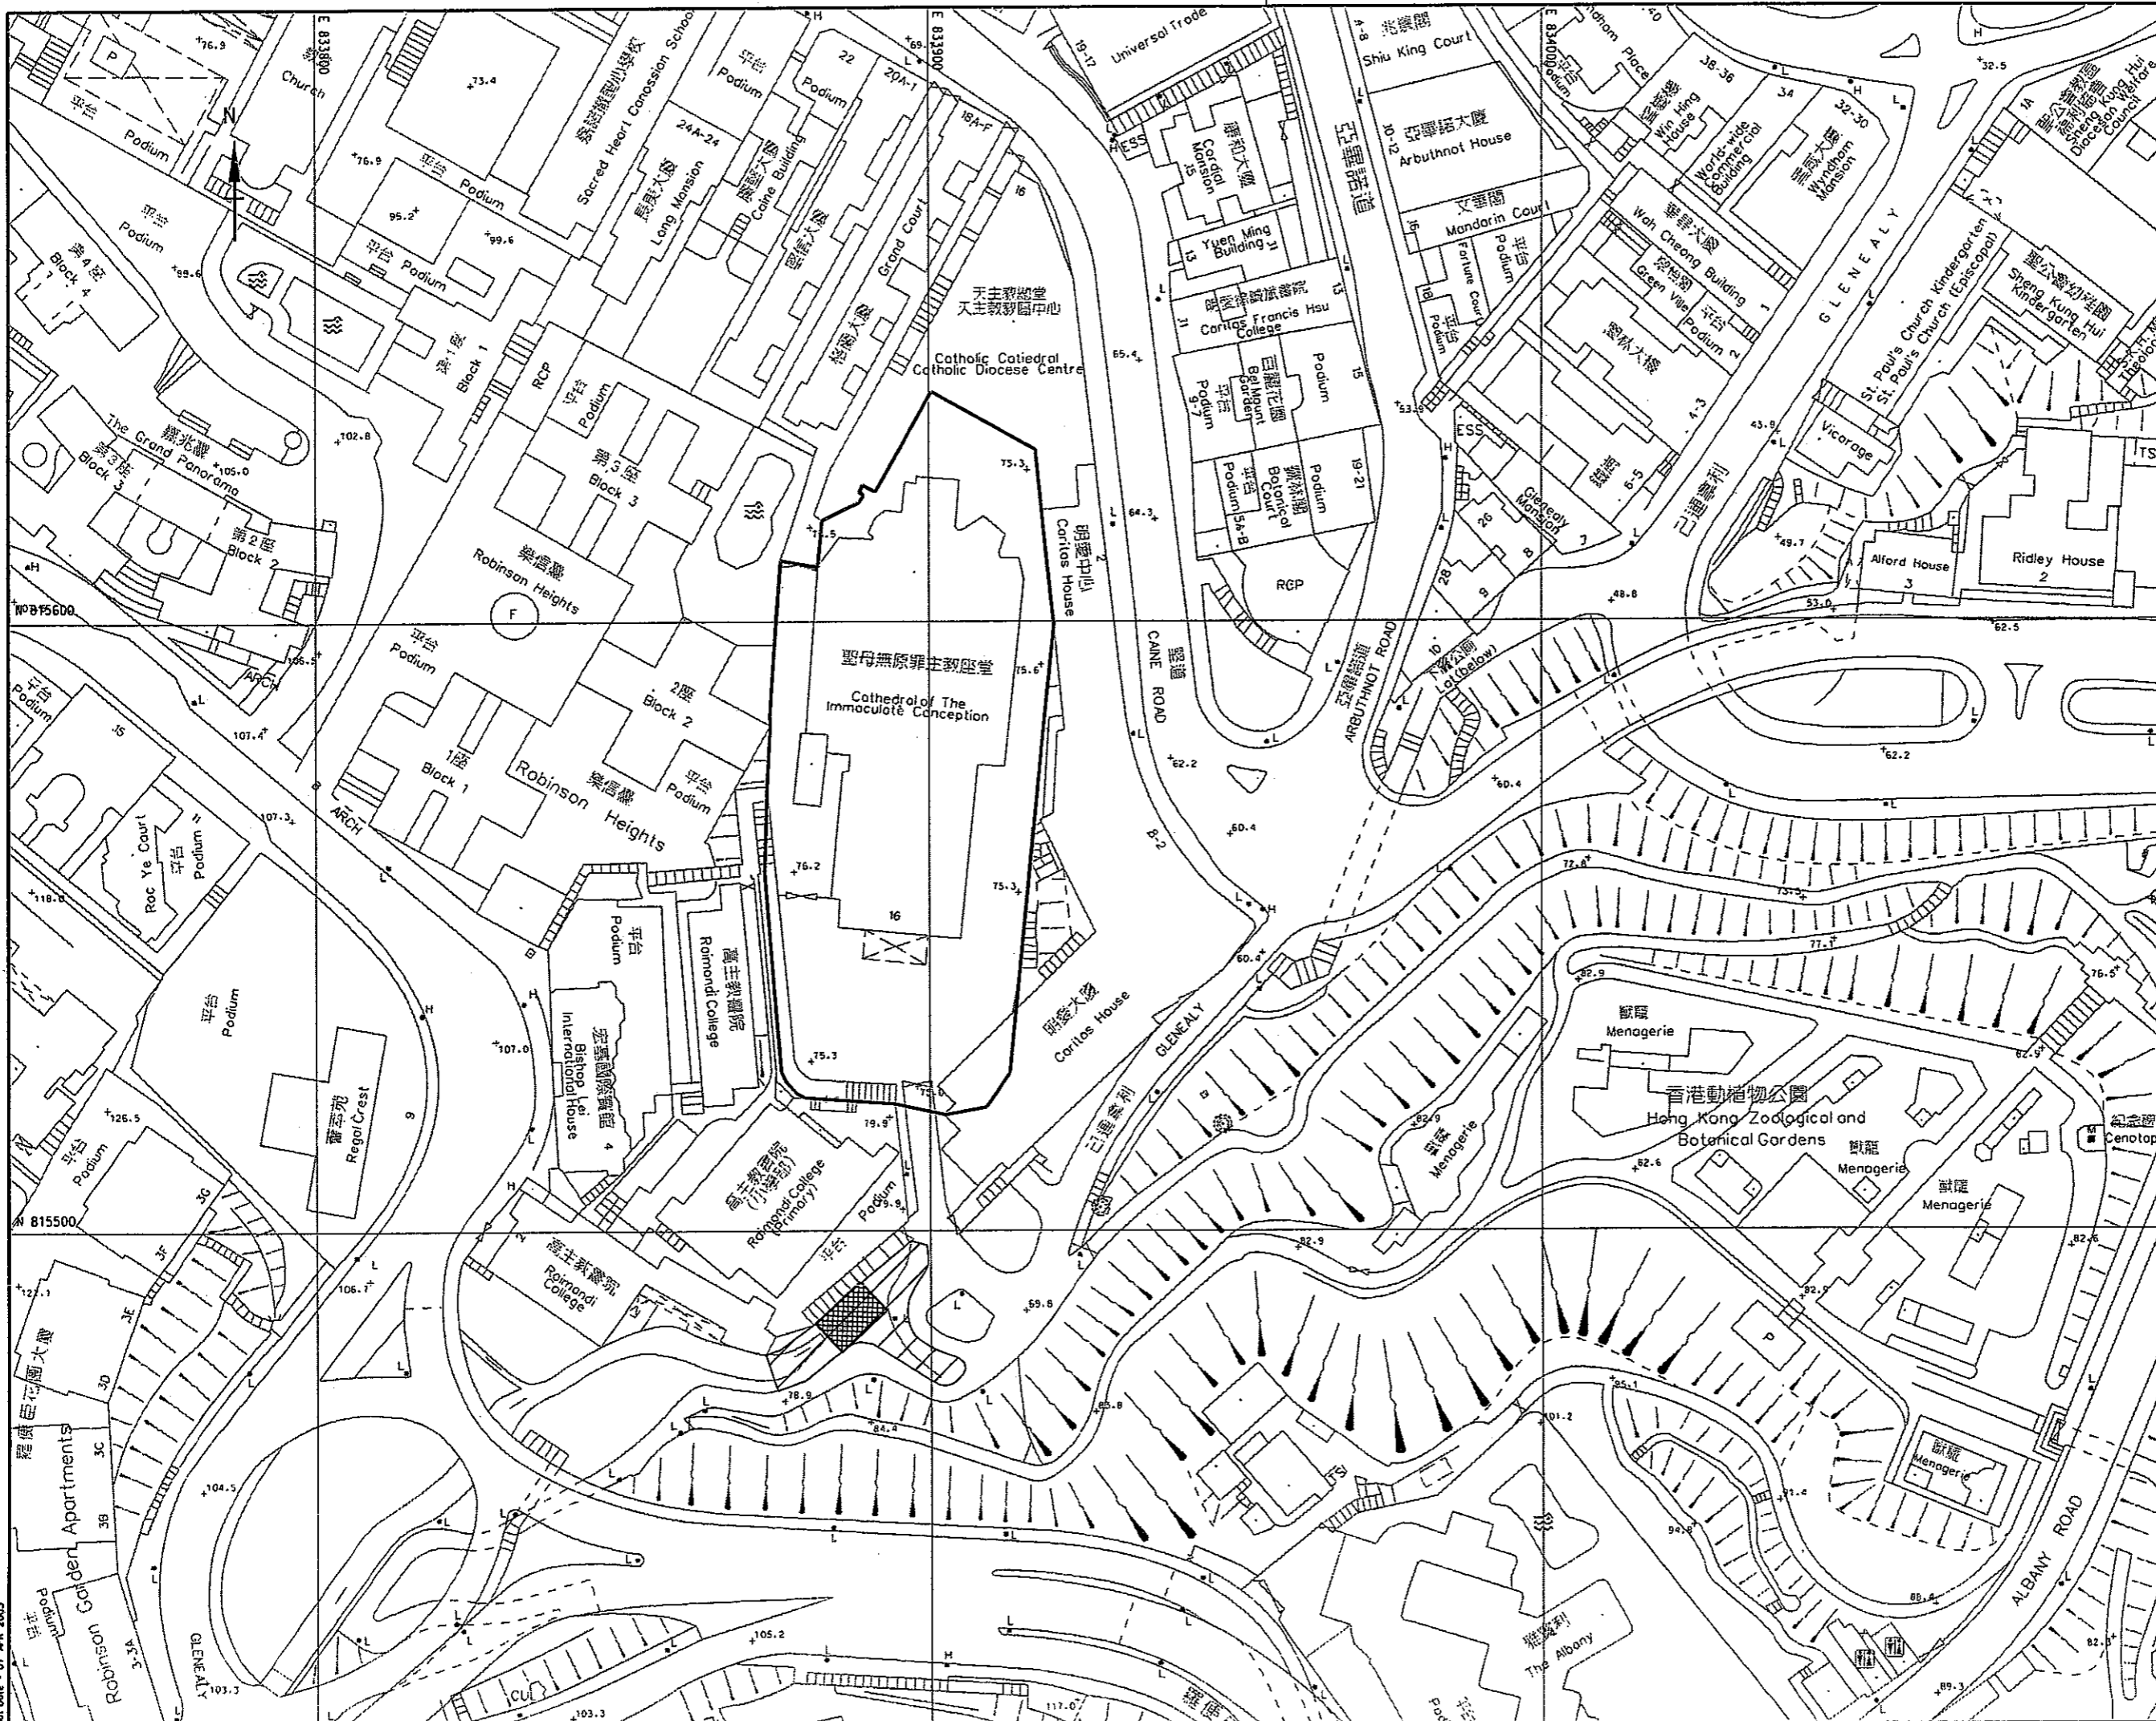

Revision	Date	Description		Initial	
		Designed	Checked	Drawn	Checked
Initial	DWM	DCA	JT	MSF	
Date	02/04	02/04	02/04	02/04	02/04

Agreement no. CE 25/2002 (DS)

Contract title  
DRAINAGE IMPROVEMENT IN NORTHERN HONG KONG ISLAND - HONG KONG WEST DRAINAGE TUNNEL AND LOWER CATCHMENT IMPROVEMENT - INVESTIGATION

Drawing title  
PLAN SHOWING THE LOCATION OF THE CATHEDRAL OF THE IMMACULATE CONCEPTION IN RELATION TO NEARBY WORKS (TEMPORARY WORKS AREA OF W5)

Drawing no. **FIGURE 9.12** Scale **1:1000 (A3)**

**D** 香港特別行政區政府渠務署  
THE GOVERNMENT OF THE HONG KONG SPECIAL ADMINISTRATIVE REGION  
DRAINAGE SERVICES DEPARTMENT

**BV**  
BLACK & VEATCH HONG KONG LIMITED  
博施工程顧問有限公司