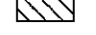


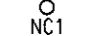
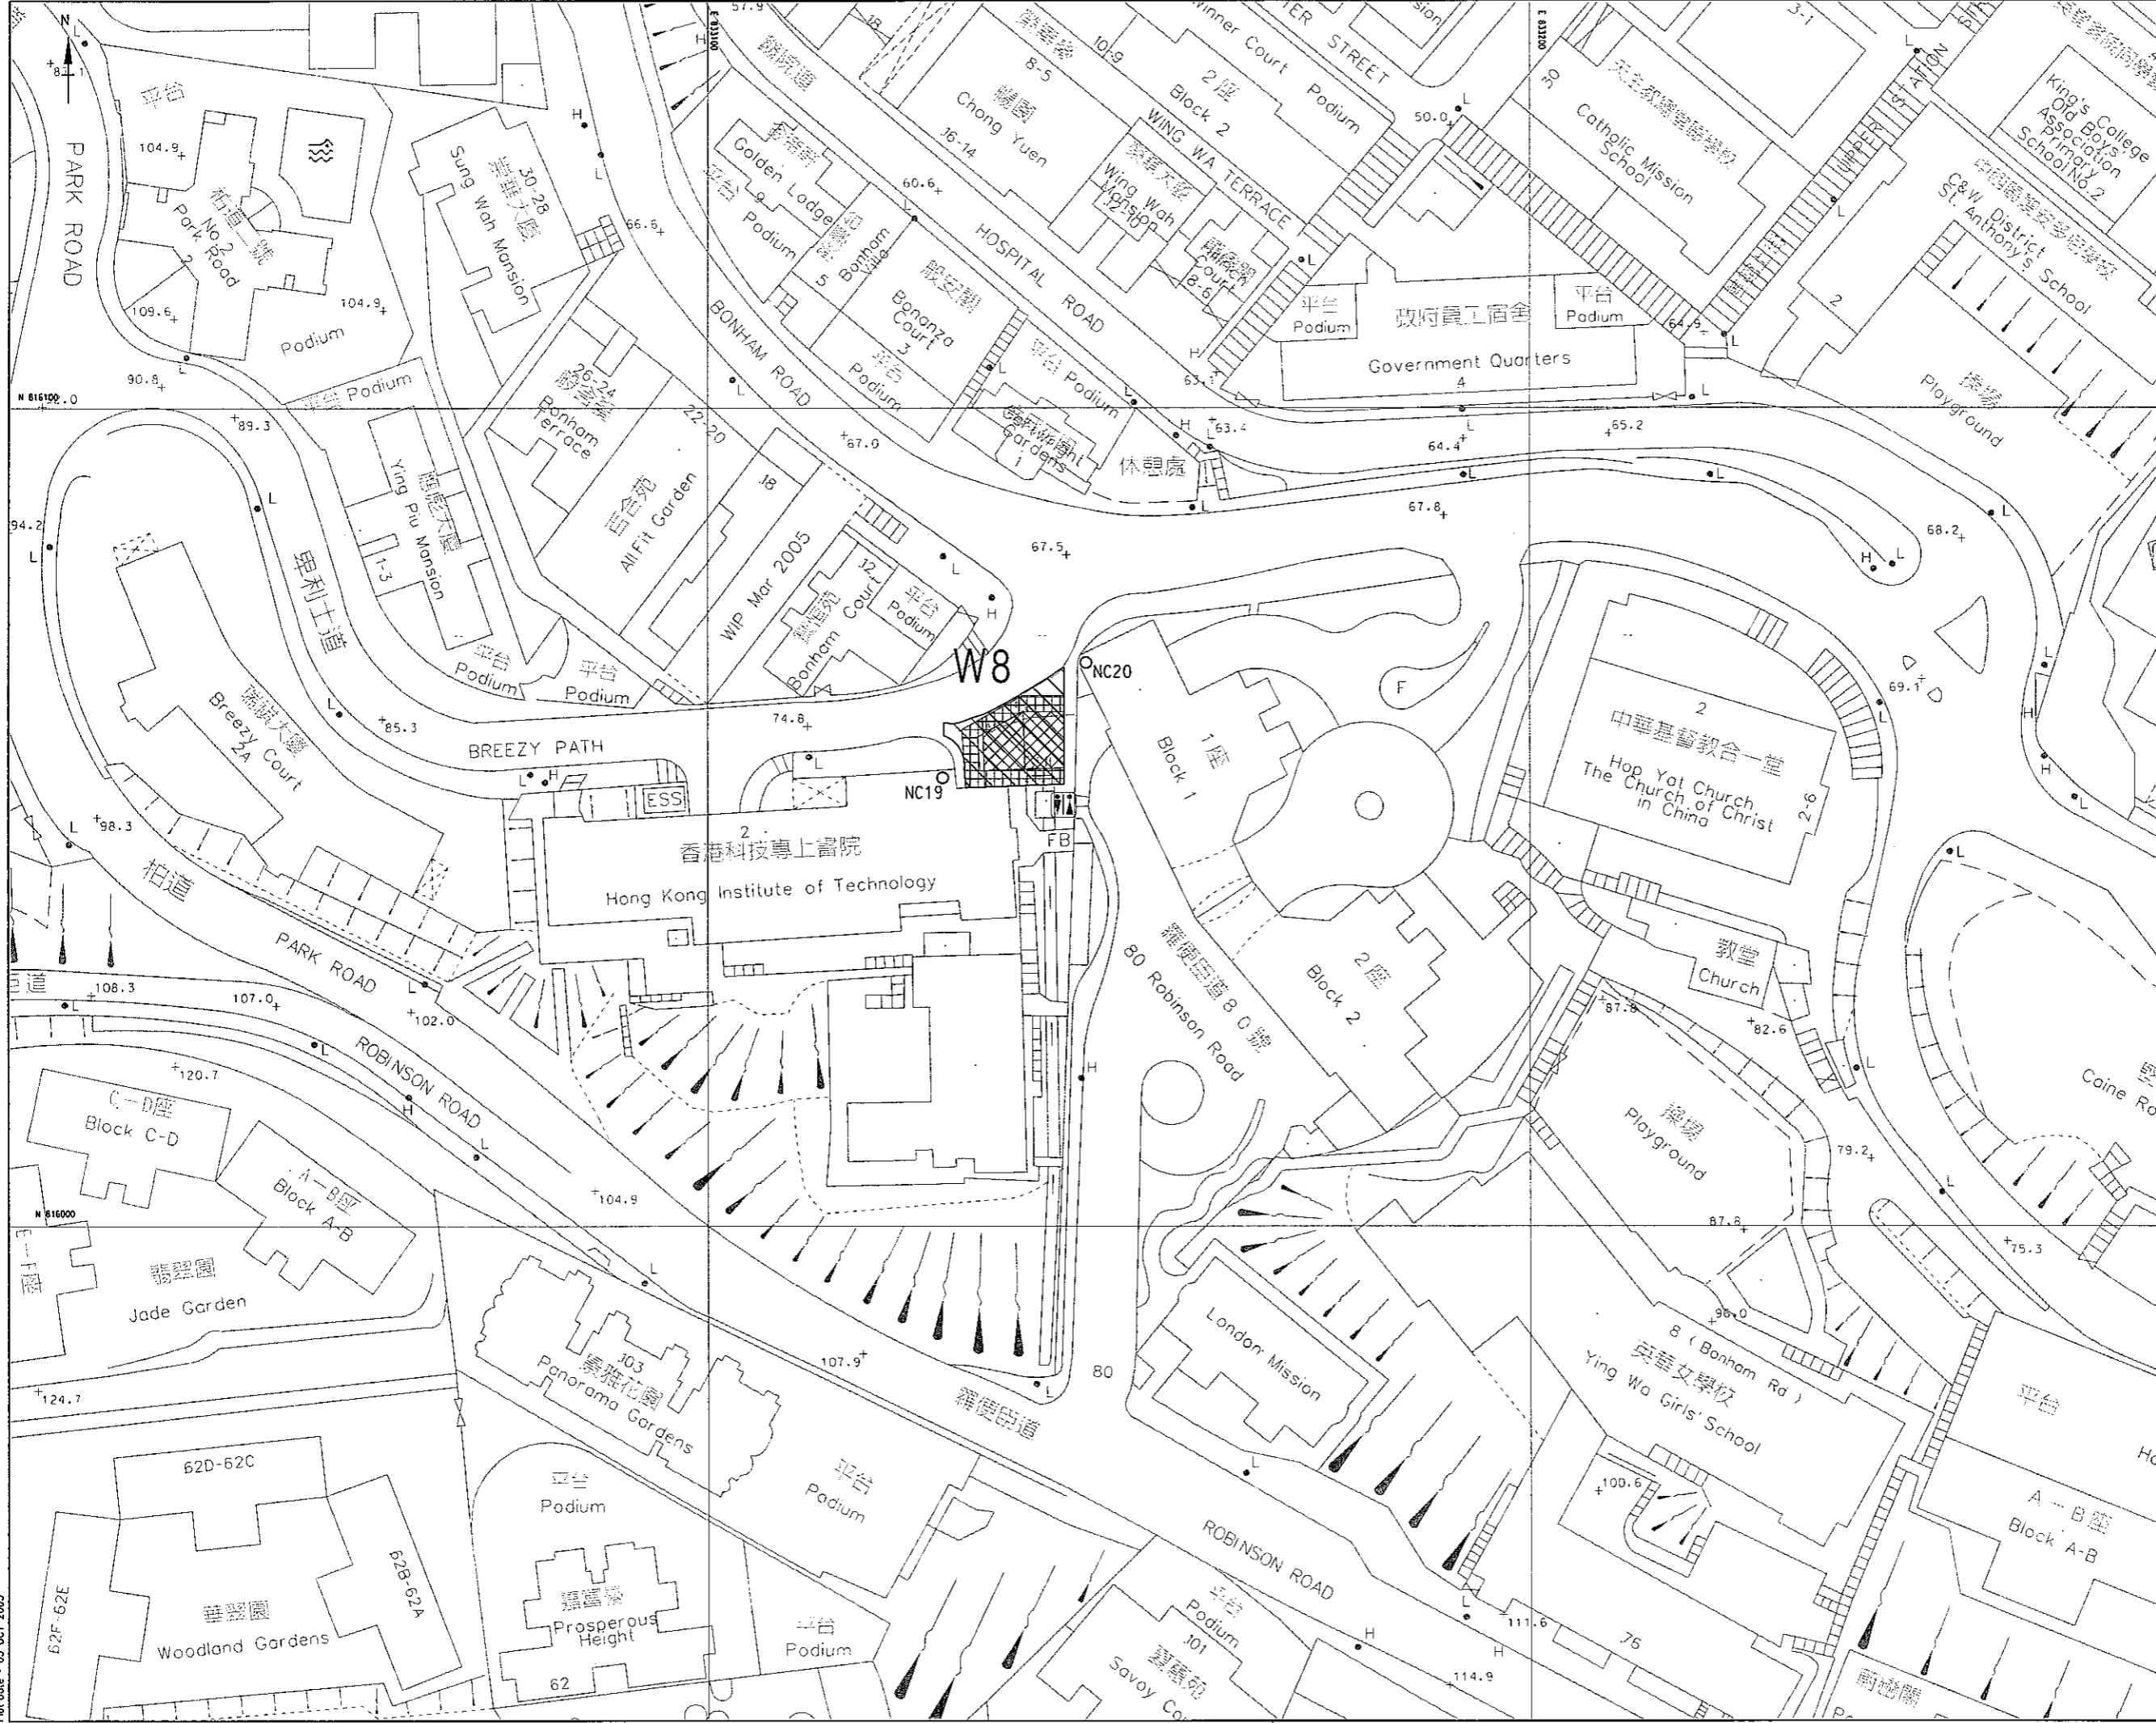


- LEGEND :
-  TEMPORARY WORKS AREA
  -  PERMANENT ALIENATION OF LAND FOR BAFFLED CHANNEL & CONNECTION CHANNEL
  -  INDICATIVE LOCATION CANTILEVERED NOISE BARRIER
  -  AIR BORNE NOISE MONITORING STATION



Revision	Date	Description	Initial
	Designed	Checked	Drawn
	Initial		Checked
	Date		
Approved			

Agreement no. CE 25/2002 (DS)

Contract title  
DRAINAGE IMPROVEMENT IN NORTHERN HONG KONG ISLAND - HONG KONG WEST DRAINAGE TUNNEL AND LOWER CATCHMENT IMPROVEMENT - INVESTIGATION

Drawing title  
LOCATIONS OF SENSITIVE RECEIVERS AROUND INTAKE W8

Drawing no. FIGURE 3.14 (382403/EM&A/017) Scale 1:750

 香港特別行政區政府渠務署  
THE GOVERNMENT OF THE HONG KONG SPECIAL ADMINISTRATIVE REGION  
DRAINAGE SERVICES DEPARTMENT

 BLACK & VEATCH HONG KONG LIMITED  
博威工程顧問有限公司