



832000 E

832250 E

832500 E

832750 E

833000 E

817000 N


816750 N

816500 N

816250 N

LEGEND:

- PROPOSED ROUTE OF 1200# FRESH WATER MAIN
- NOISE SENSITIVE RECEIVERS
- 300m NOISE ASSESSMENT BOUNDARY
- WORKS AREA BOUNDARY

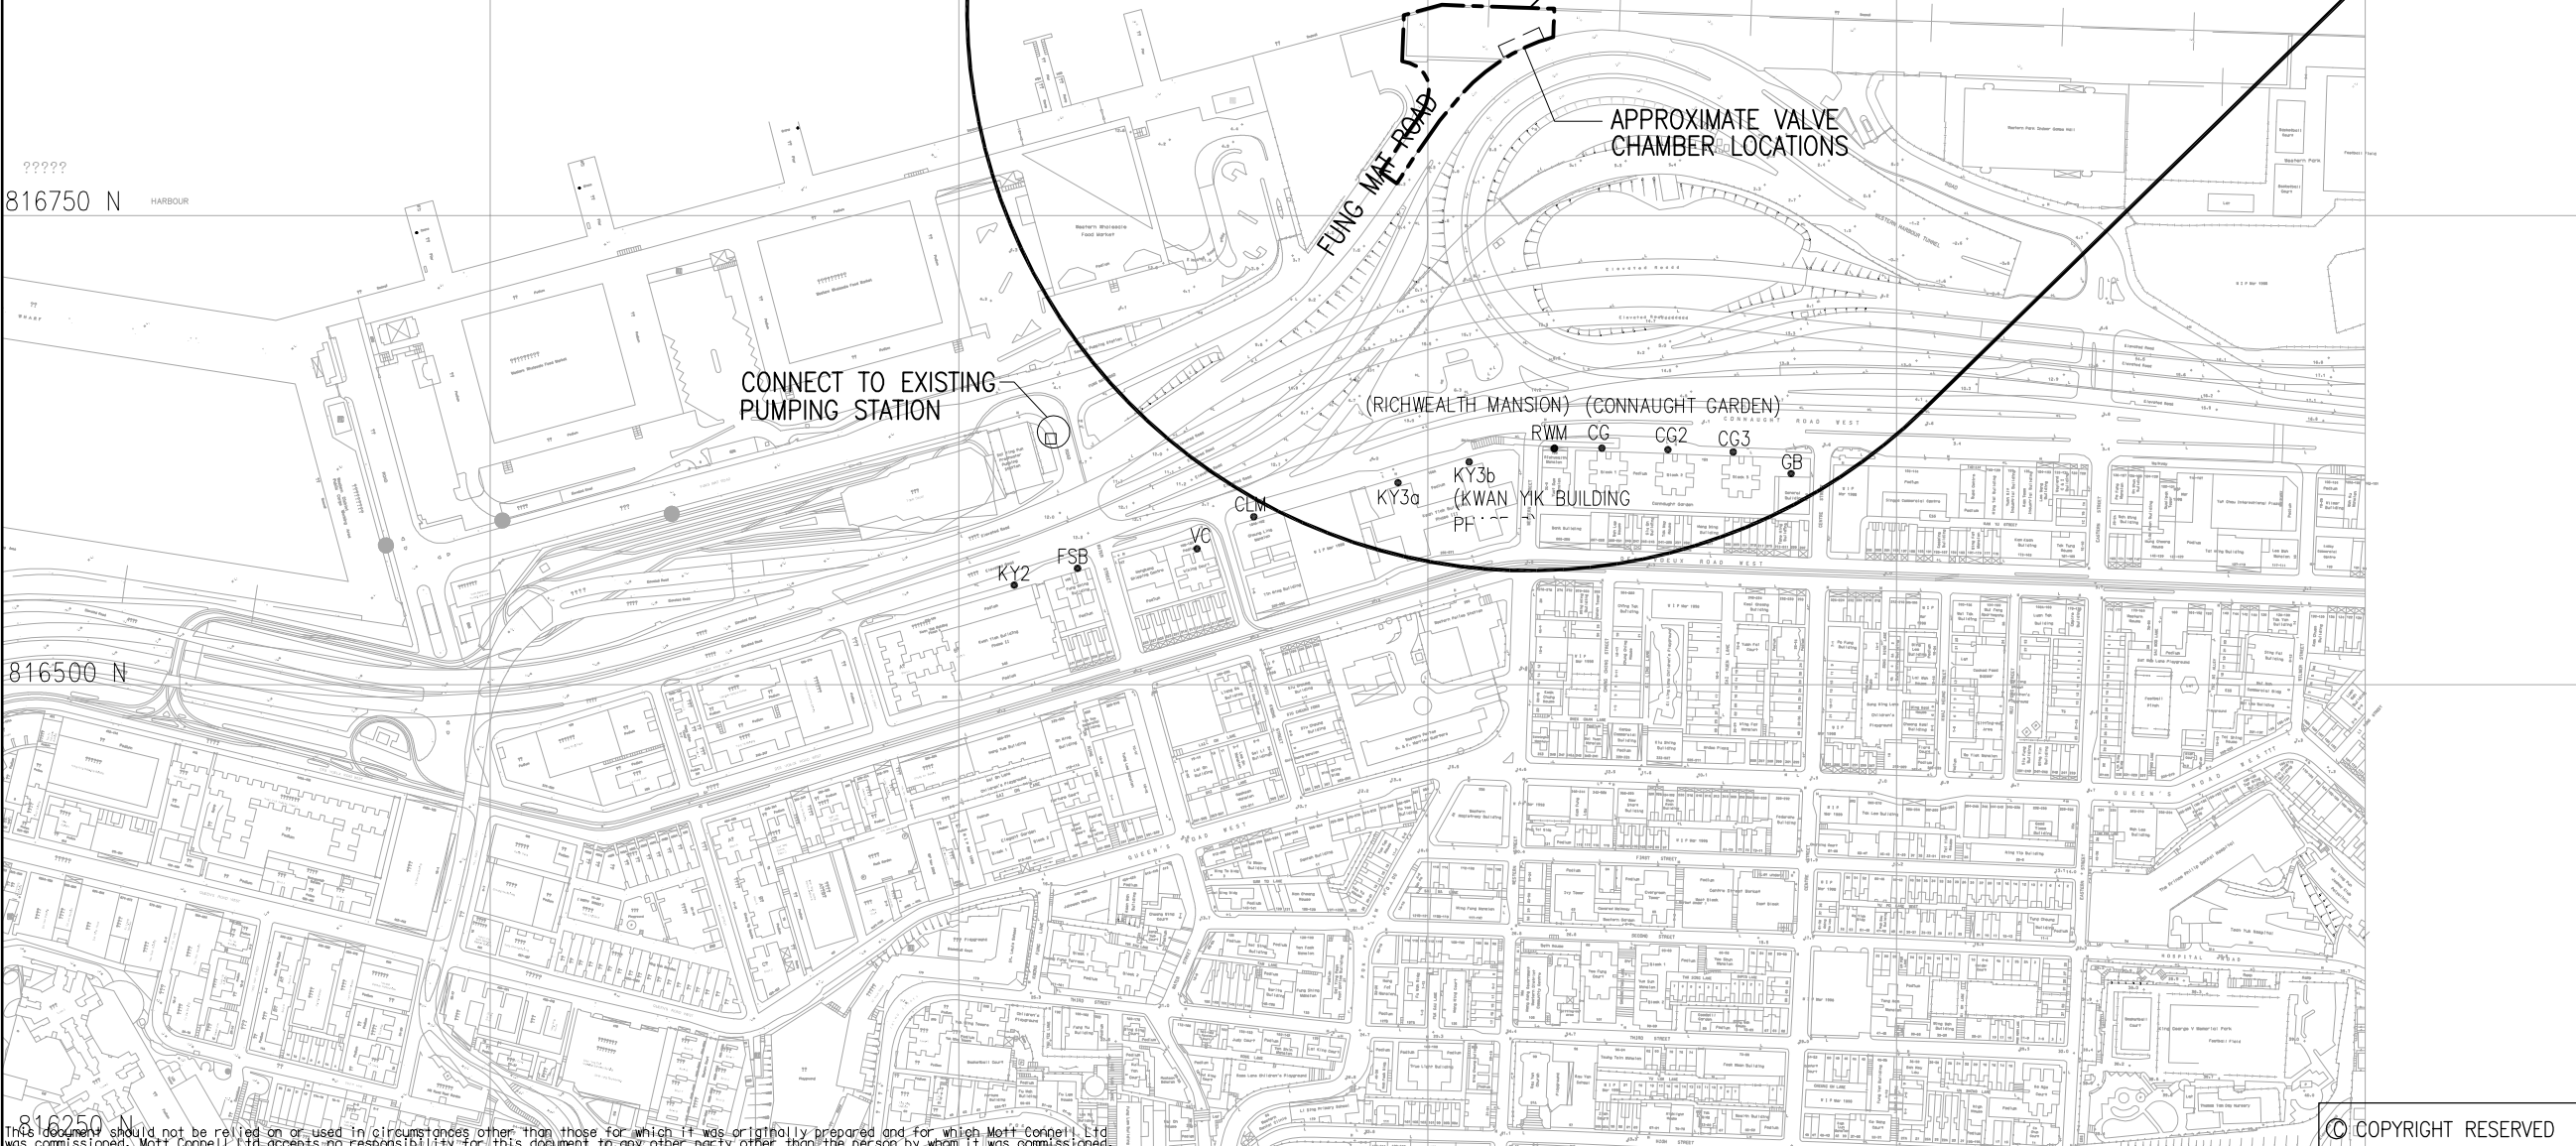

A	06/06	LYK	PRELIMINARY		
Rev	Date	Drawn	Description	Ch'k'd	App'd

Mott Connell
 Mott Connell Limited
 40/F Hopewell Centre
 183 Queen's Road East
 Hong Kong
 Tel 2828 5757
 Fax 2827 1823
 Web www.mottmac.com

Client
**THE GOVERNMENT OF THE HONG KONG
 SPECIAL ADMINISTRATIVE REGION
 WATER SUPPLIES DEPARTMENT**

Contract No. CE42/2005(W5)

Project
 LAYING OF WESTERN CROSS HARBOUR MAIN
 AND ASSOCIATED LAND MAINS FROM WEST
 KOWLOON TO SAI YING PUN – INVESTIGATION

Title
 LOCATIONS OF NOISE SENSITIVE
 RECEIVERS IN SAI YING PUN

Designed		Eng.Chk.	
Drawn	LYK	Coordination	
Dwg.Chk.		Approved	

Scale
 1 : 2000@A1
 Project
 CAD File
 J:\228133\REPORT\DWG\EM&A-MANUAL\070333\FIGURE 1.2b\WS-228133-FIGURE 1.2b.dwg

Drawing No.	Rev
FIGURE 1.2b	A

© COPYRIGHT RESERVED

This document should not be relied on or used in circumstances other than those for which it was originally prepared and for which Mott Connell Ltd. was commissioned. Mott Connell Ltd. accepts no responsibility for this document to any other party other than the person by whom it was commissioned.