


NORTH POINT RECLAMATION

EARLY 2009 TO MID 2009

- DIVERSION OF OUTFALL T TO TEMPORARY OUTFALL (T-TEMP-1ST) DISCHARGING TO THE WEST OF NPR1
- NPR1 RECLAMATION

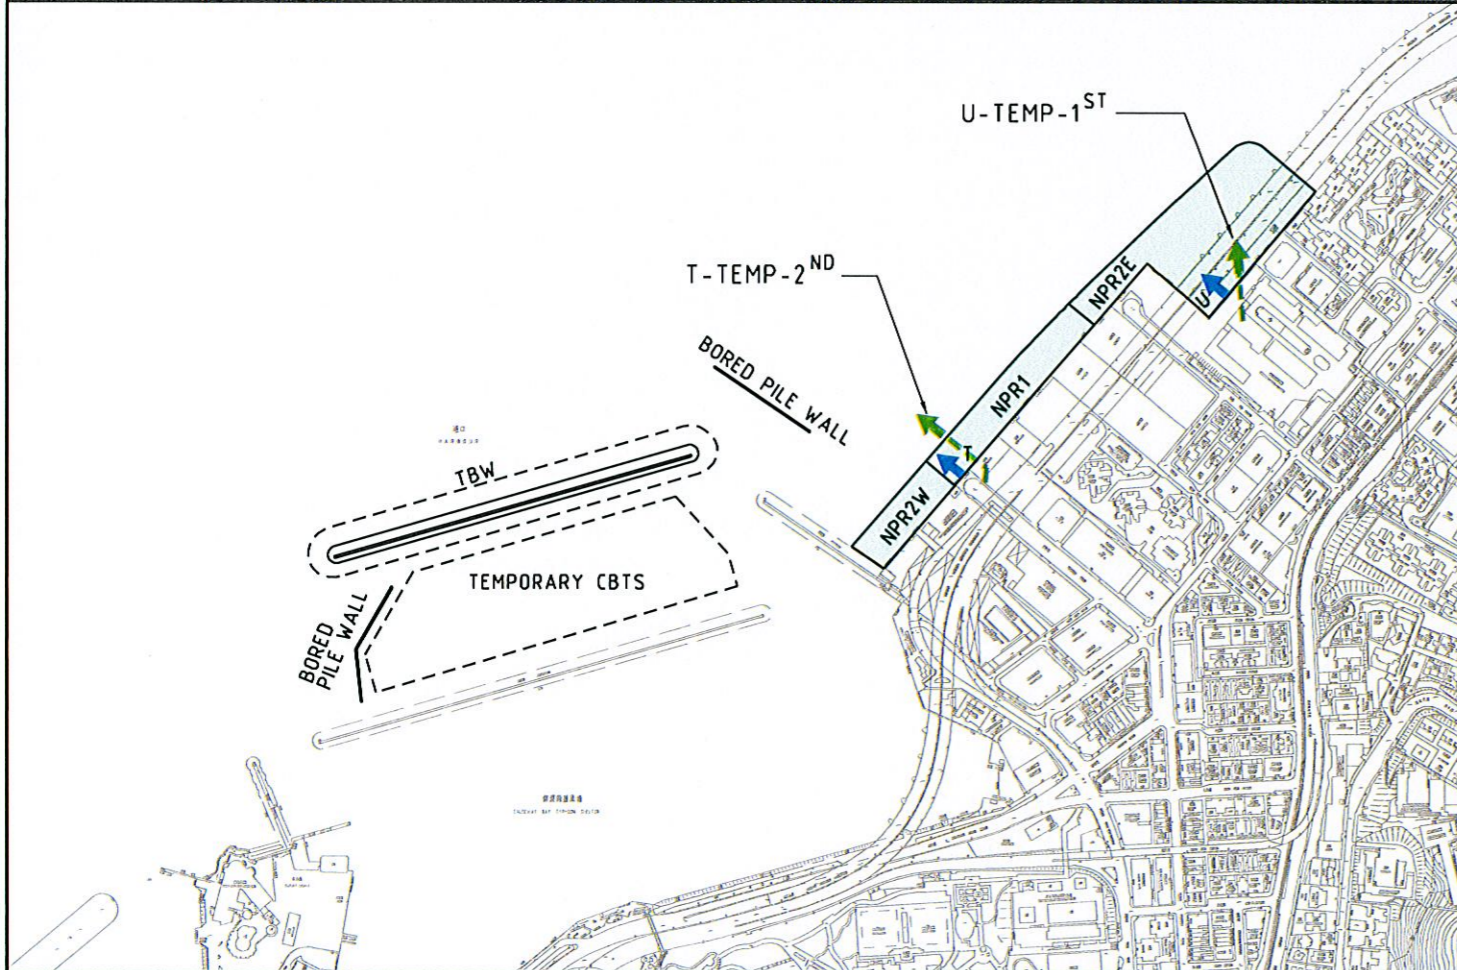

MID 2009 TO LATE 2009

- DIVERSION OF OUTFALL T TO TEMPORARY OUTFALL (T-TEMP-2ND) ON THE RECLAIMED PART OF NPR1
- DIVERSION OF OUTFALL U TO TEMPORARY OUTFALL (U-TEMP-1ST) DISCHARGING TO THE EASTERN HALF OF NPR2E
- NPR1 RECLAMATION
- NPR2W RECLAMATION
- NPR2E RECLAMATION

LEGEND:

- EXISTING COOLING WATER INTAKE
- EXISTING STORM WATER OUTFALL
- REPROVISIONED COOLING WATER INTAKE
- REPROVISIONED STORM WATER OUTFALL
- TEMPORARY COOLING WATER INTAKE
- NEW COOLING WATER/SALT WATER CHAMBER
- NEW BOX CULVERT
- TEMPORARY DRAINAGE OUTFALL DIVERSION
- DIVERTED COOLING WATER INTAKE PIPELINES (PERMANENT)
- TEMPORARY COOLING WATER PIPELINES
- RECLAMATION IN THE PERIOD
- CWB TUNNEL CONSTRUCTION IN THE PERIOD
- CWB TUNNEL (COMPLETED)

DATE: 2007-8-2 19:04:57