


LATE 2009 TO MID 2010

- DIVERSION OF OUTFALL U TO TEMPORARY OUTFALL (U-TEMP-2<sup>ND</sup>) ON RECLAIMED PART OF NPR2E
- NPR2E RECLAMATION
- CWB TUNNEL CONSTRUCTION AT NPR1
- CONSTRUCTION OF PERMANENT OUTFALL T ABOVE THE COMPLETED CWB TUNNEL

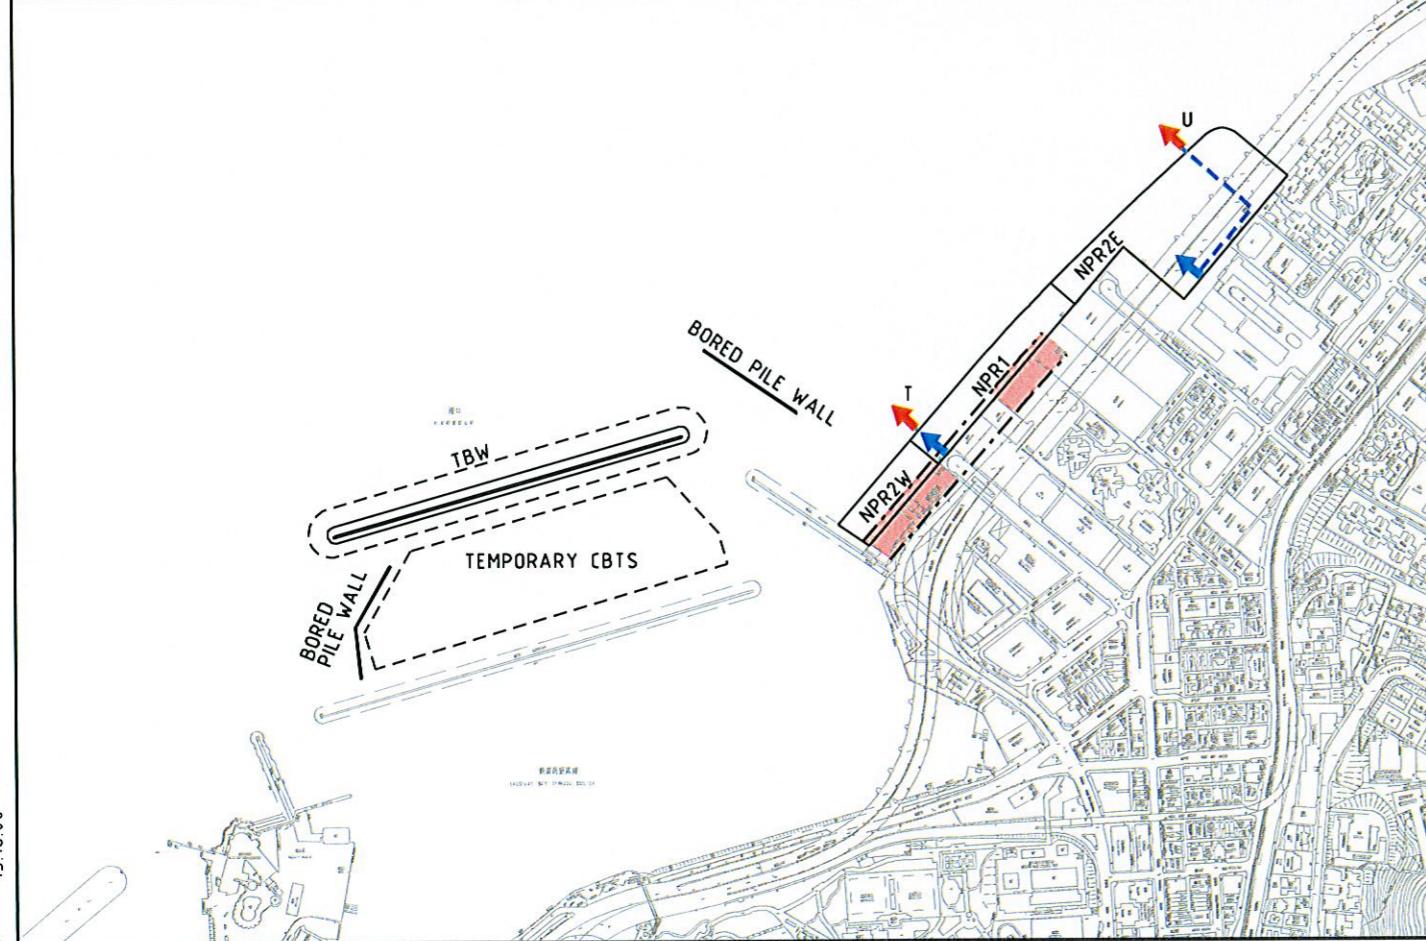

MID 2010 TO LATE 2012

- CONSTRUCTION OF PERMANENT OUTFALL U
- CWB TUNNEL CONSTRUCTION AT NPR1
- CWB TUNNEL CONSTRUCTION AT NP2W

LEGEND:

- EXISTING COOLING WATER INTAKE
- EXISTING STORM WATER OUTFALL
- REPROVISIONED COOLING WATER INTAKE
- REPROVISIONED STORM WATER OUTFALL
- TEMPORARY COOLING WATER INTAKE
- NEW COOLING WATER/SALT WATER CHAMBER
- NEW BOX CULVERT
- TEMPORARY DRAINAGE OUTFALL DIVERSION
- DIVERTED COOLING WATER INTAKE PIPELINES (PERMANENT)
- TEMPORARY COOLING WATER PIPELINES
- RECLAMATION IN THE PERIOD
- CWB TUNNEL CONSTRUCTION IN THE PERIOD
- CWB TUNNEL (COMPLETED)

DATE: 2007-8-3 15:18:00

**MAUNSELL | AECOM**  
Maunsell Consultants Asia Ltd

WAN CHAI DEVELOPMENT PHASE II - PLANNING AND ENGINEERING REVIEW

CONSTRUCTION STAGES

FIGURE 2.9

(SHEET 2 OF 12)