



WHALE  
VICTORIA PARKWAY

80

CENTRAL  
VENTILATION  
BUILDING

A34

80

A73

A76

80

A70

80

A29

A33

A99

A37

A28

A71

A26

A30

A27

A31

A35

A36

120

160

200

240

300

80

80

WAN CHAI

80

LEGEND:


--- 500m STUDY BOUNDARY

WAN CHAI DEVELOPMENT PHASE II - PLANNING AND ENGINEERING REVIEW  
CONTOURS OF CUMULATIVE MAXIMUM 1-HOUR AVERAGE NO<sub>2</sub> CONCENTRATION IN  $\mu\text{g}/\text{m}^3$   
AT 1.5m ABOVE GROUND

(SHEET 1 OF 3)

FIGURE 3.18

2007-12-3 14:00:24 huy

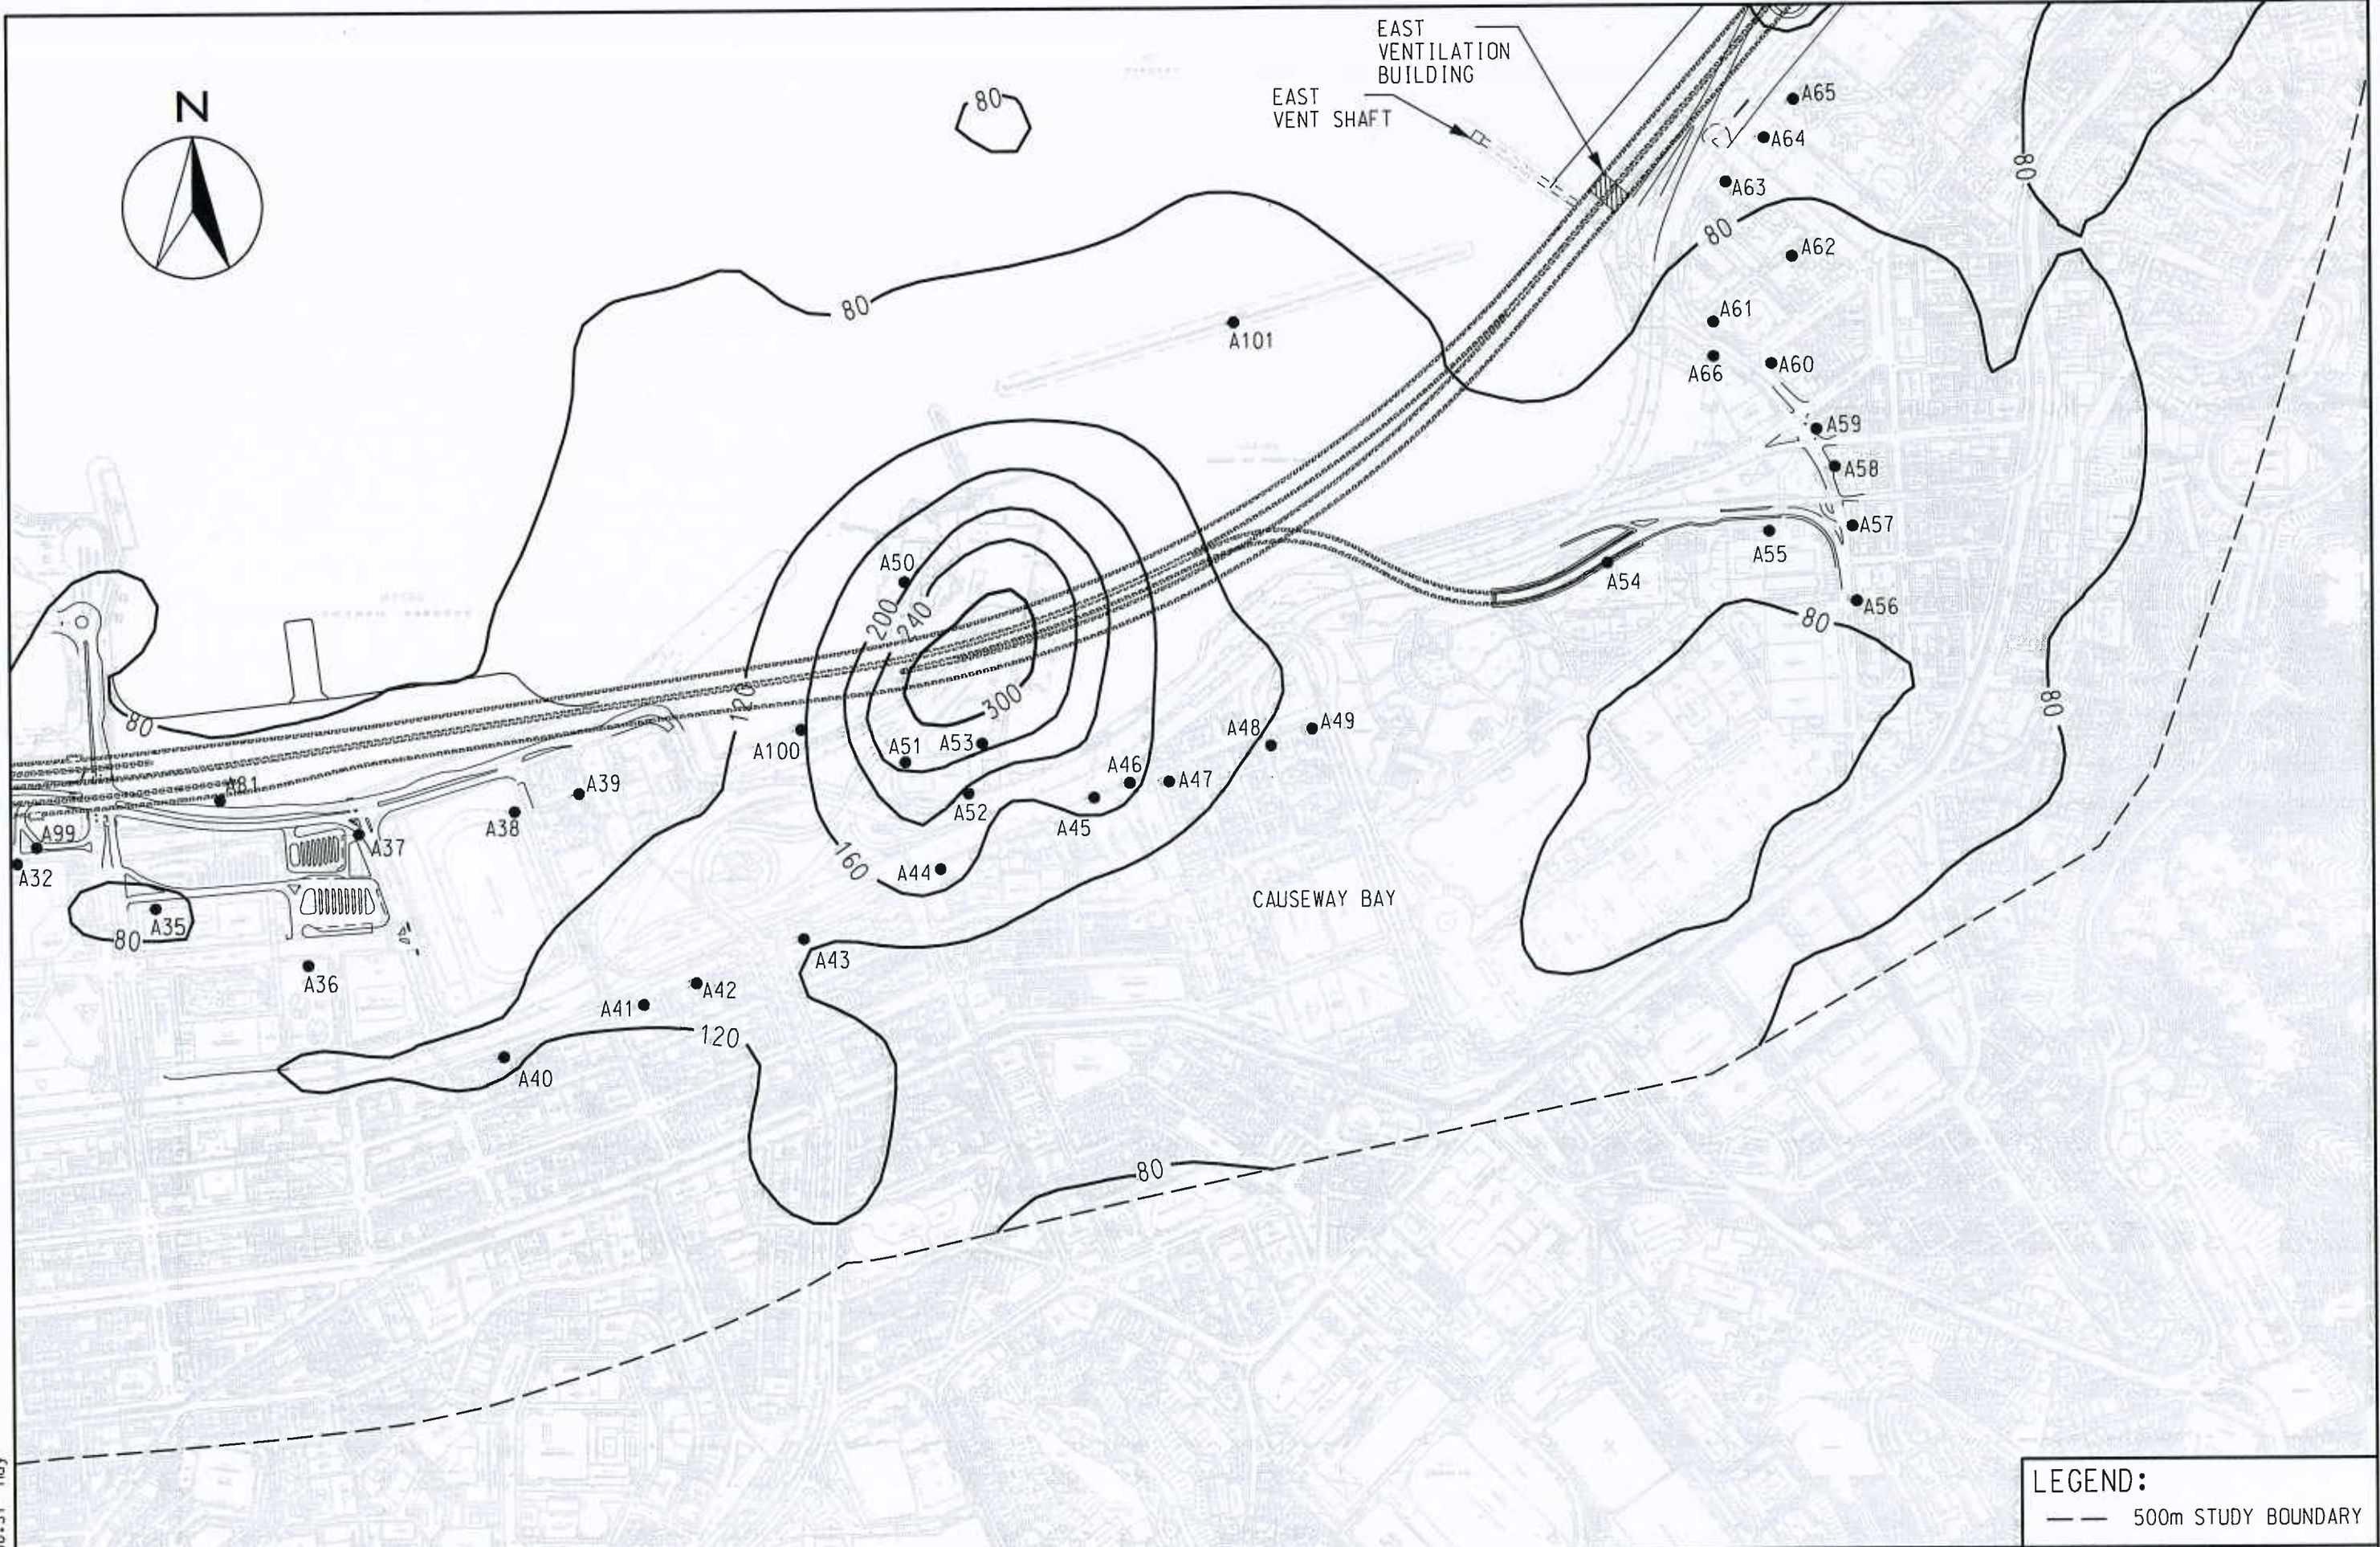



**LEGEND:**  
 - - - 500m STUDY BOUNDARY

WAN CHAI DEVELOPMENT PHASE II - PLANNING AND ENGINEERING REVIEW  
 CONTOURS OF CUMULATIVE MAXIMUM 1-HOUR AVERAGE NO<sub>2</sub> CONCENTRATION IN  $\mu\text{g}/\text{m}^3$   
 AT 1.5m ABOVE GROUND

(SHEET 2 OF 3)

2007-12-3 13:58:37 huy

**MAUNSELL | AECOM**  
 Maunsell Consultants Asia Ltd

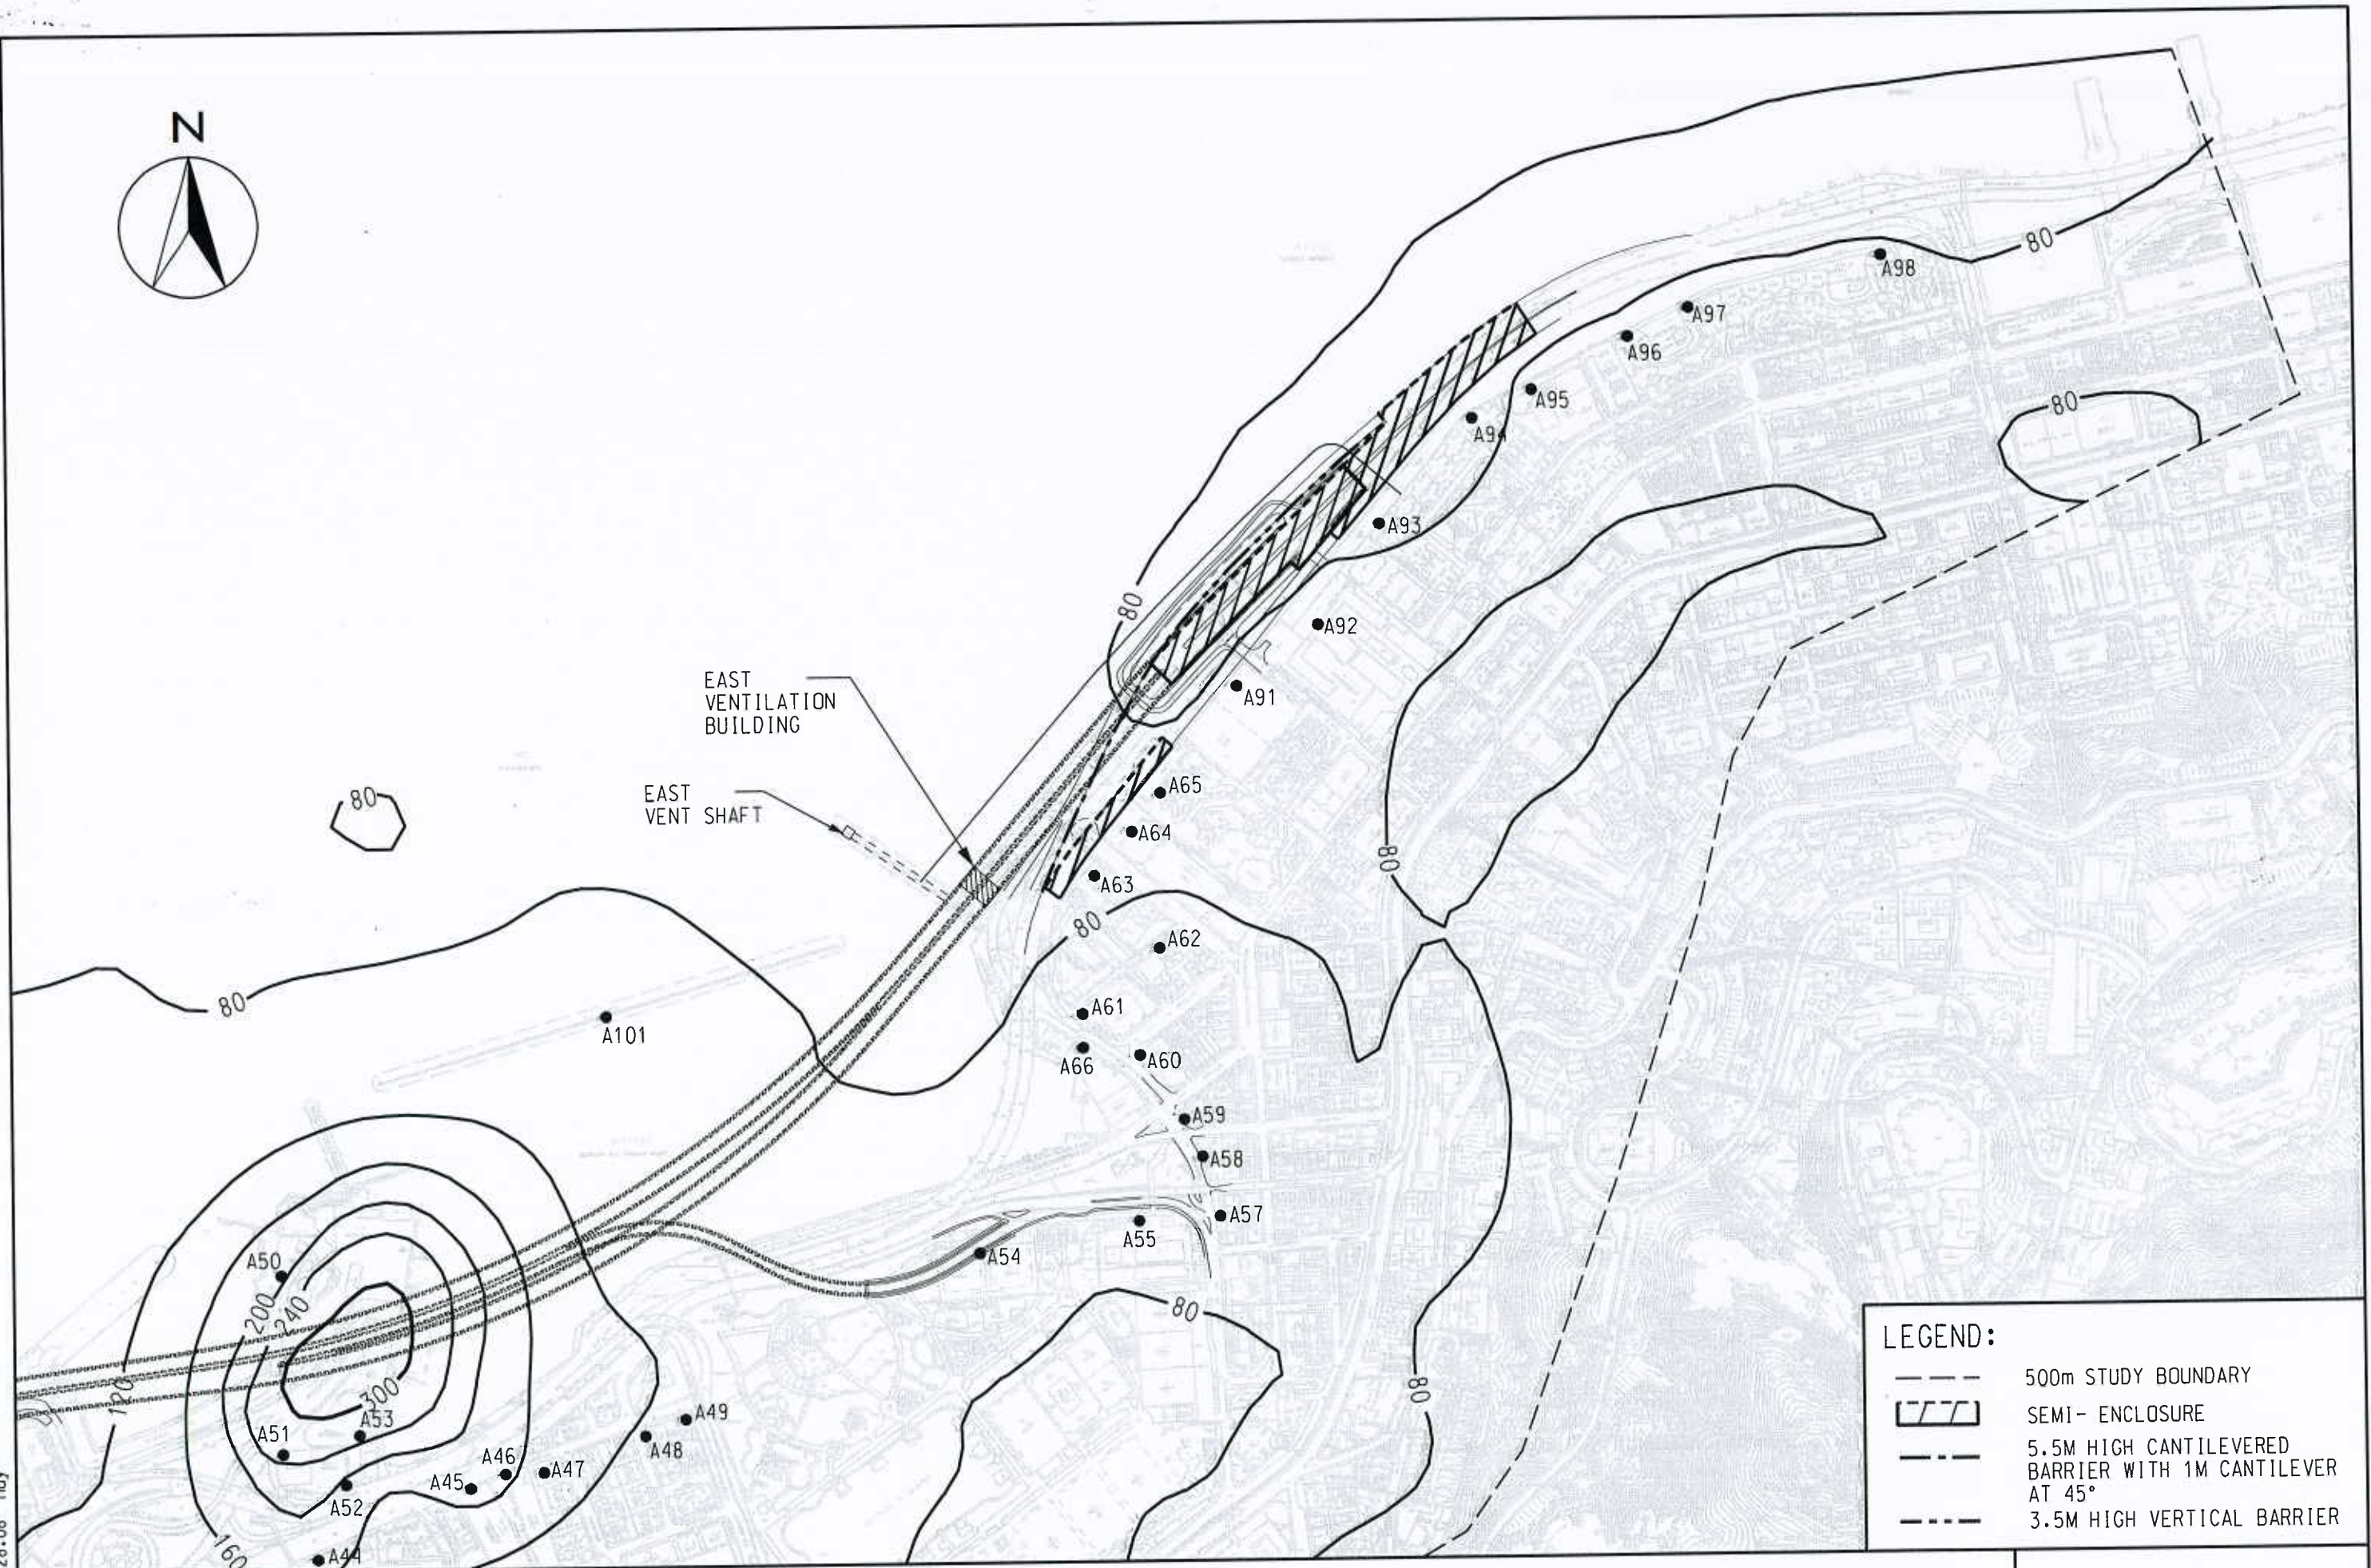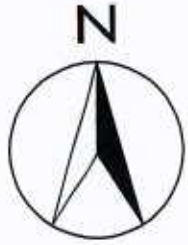

LEGEND:	
	500m STUDY BOUNDARY
	SEMI- ENCLOSURE
	5.5M HIGH CANTILEVERED BARRIER WITH 1M CANTILEVER AT 45°
	3.5M HIGH VERTICAL BARRIER

WAN CHAI DEVELOPMENT PHASE II - PLANNING AND ENGINEERING REVIEW  
 CONTOURS OF CUMULATIVE MAXIMUM 1-HOUR AVERAGE NO<sub>2</sub> CONCENTRATION IN  $\mu\text{g}/\text{m}^3$   
 AT 1.5m ABOVE GROUND

(SHEET 3 OF 3)

FIGURE 3.18

2007-11-30 16:28:08 Tue