


LOCATION PLAN  
SCALE 1:10000(A3)

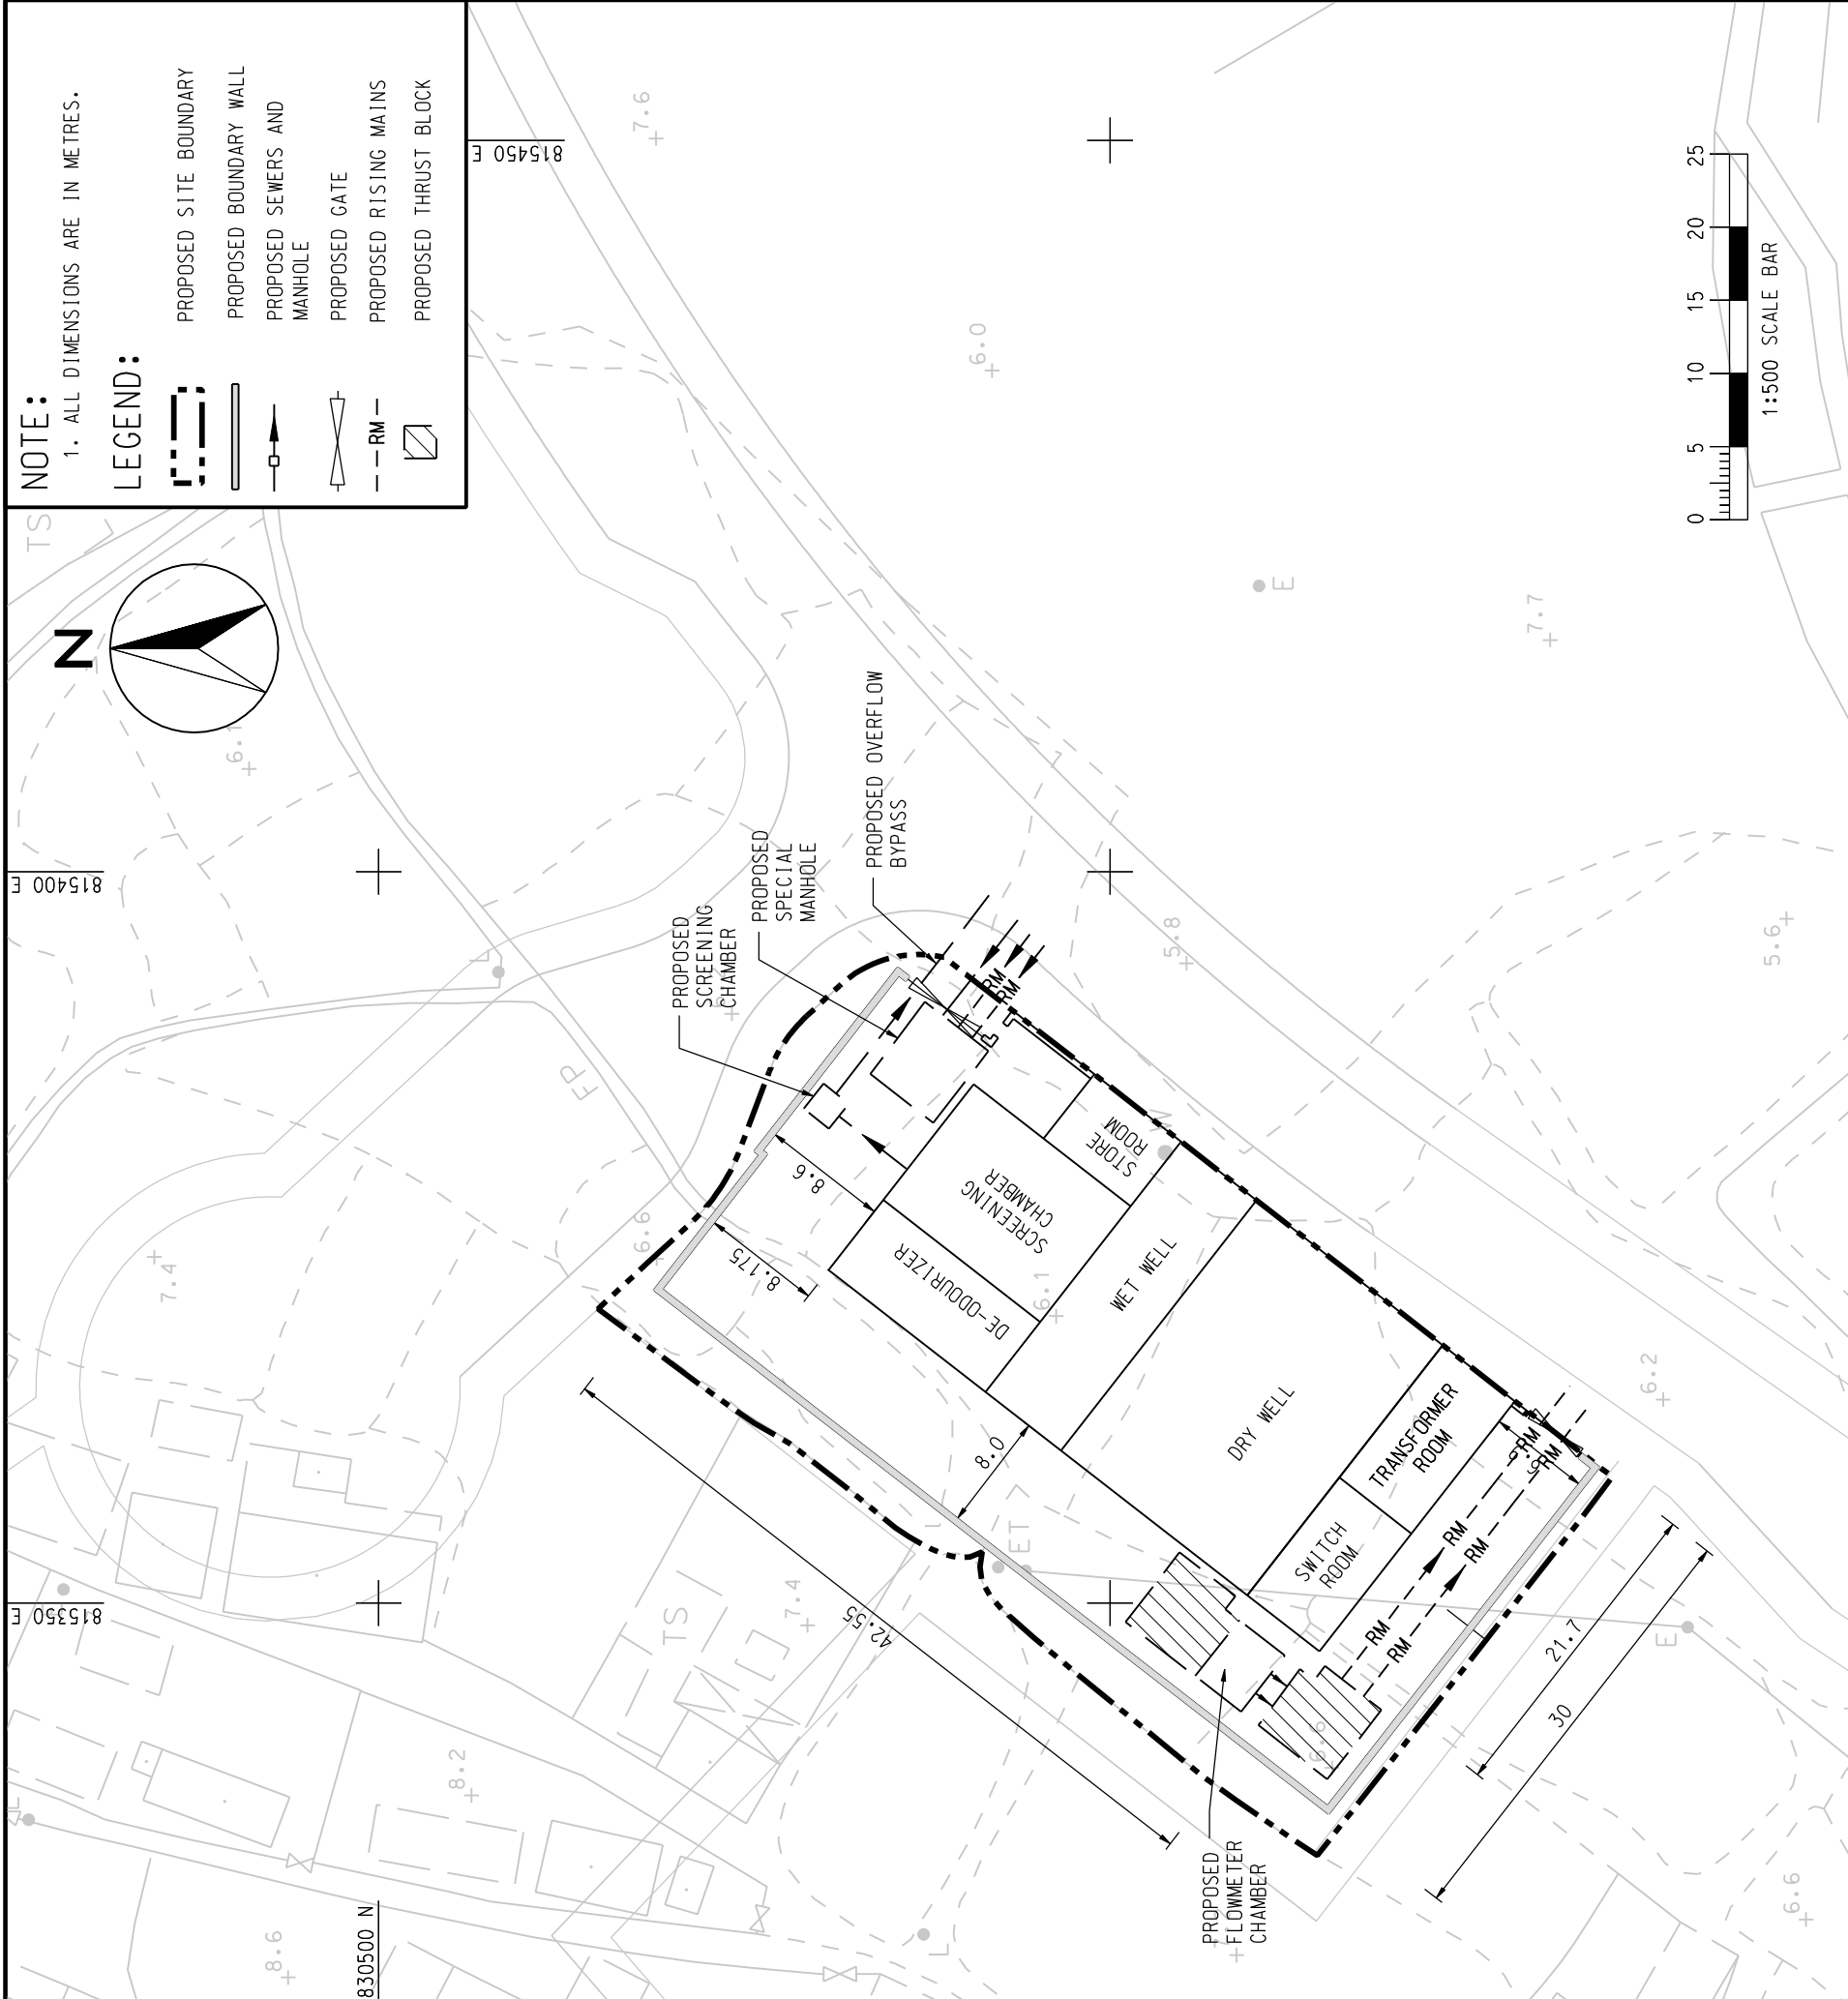

SCALE	1:500	DATE	MAR. 2008
CHECK	AYMC	DRAWN	LX
JOB NO.	60021938	DRAWING NO.	FIG 1.1
		REV	-

AGREEMENT No. CE 21/2005 (CE)  
 FORMATION, ROADS AND DRAINS IN AREA 54, TUEN MUN - PHASES 1 AND 2 -  
 ENVIRONMENTAL, TRAFFIC AND DRAINAGE IMPACT ASSESSMENT REVIEW - INVESTIGATION  
 ADDITIONAL SERVICE No.2 - ENVIRONMENTAL IMPACT ASSESSMENT FOR TUEN MUN AREA 54 SEWAGE PUMPING STATION

**MAUNSELL | AECOM**  
 Maunsell Consultants Asia Ltd