

Environmental
Protection
Department

**Optimised Shatin to Central Link (SCL) Conforming Scheme
(East West Railway Corridor)
Application number ESB-115/2004
Plan originated from Sheet 1 of 3 of Project Profile
(Drawing number SCL002/CA/S0566)**

**Figure 1
(Sheet 1 of 3)**


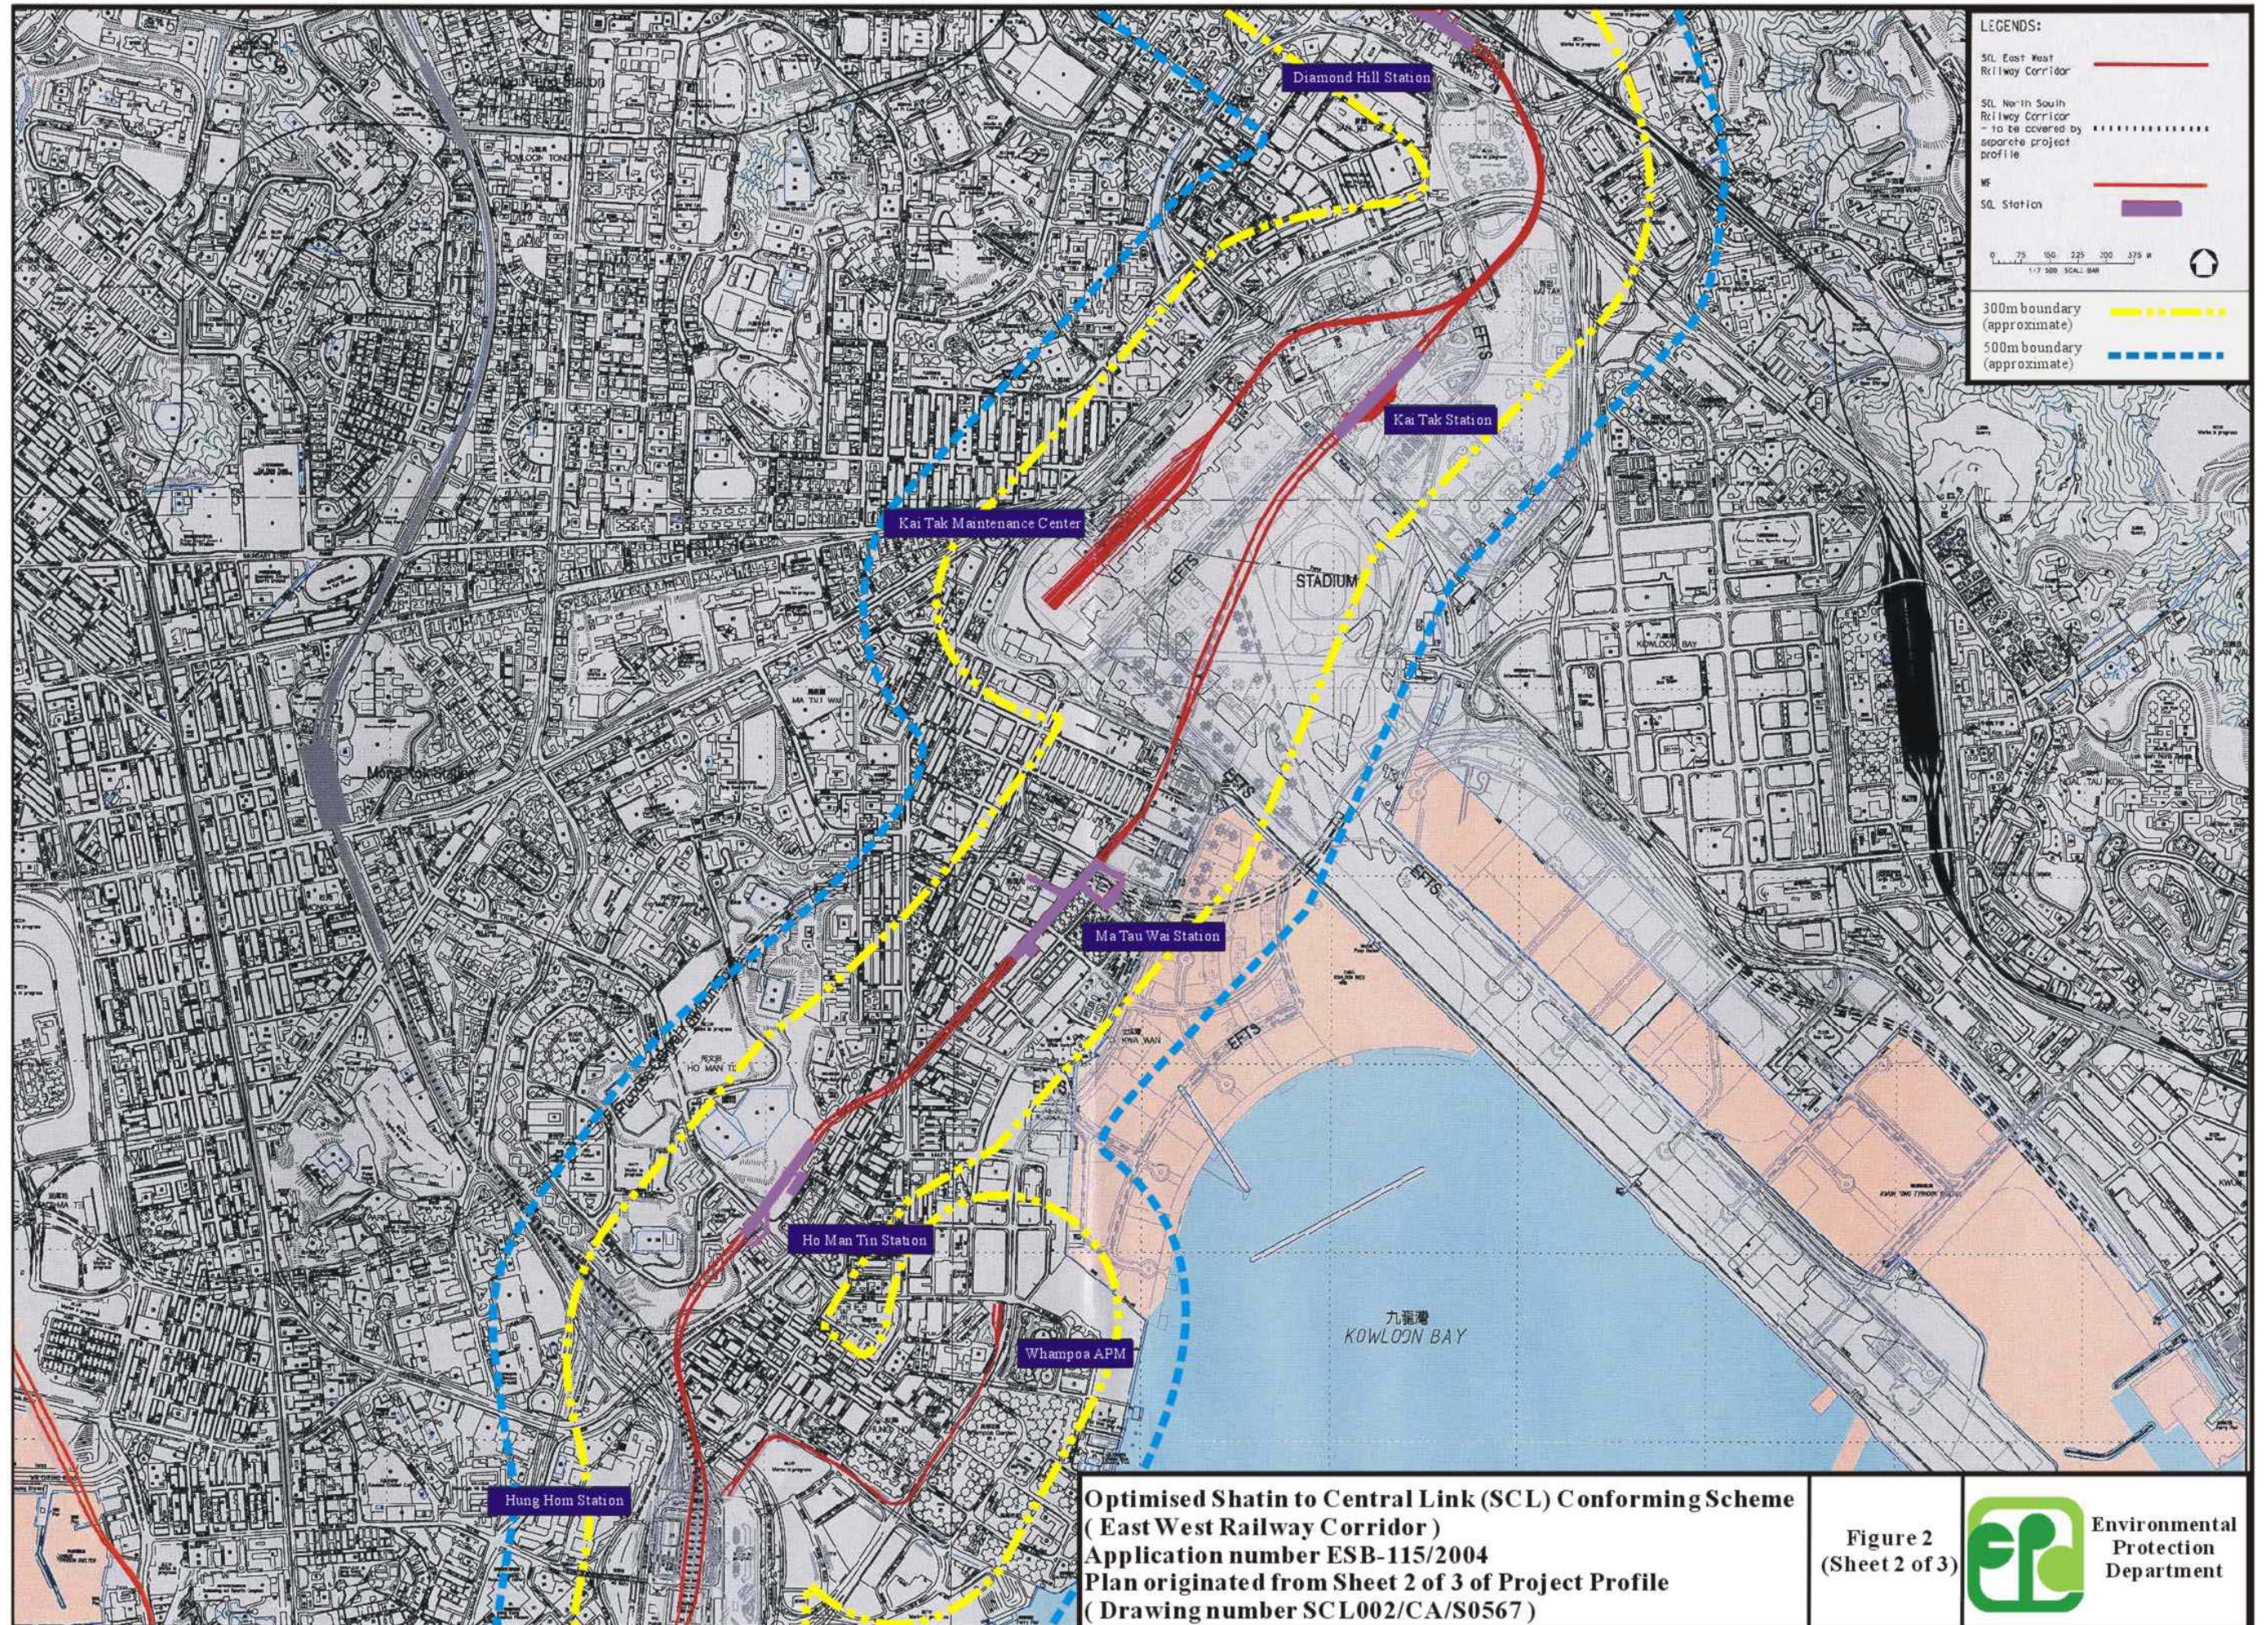


Figure 2
(Sheet 2 of 3)



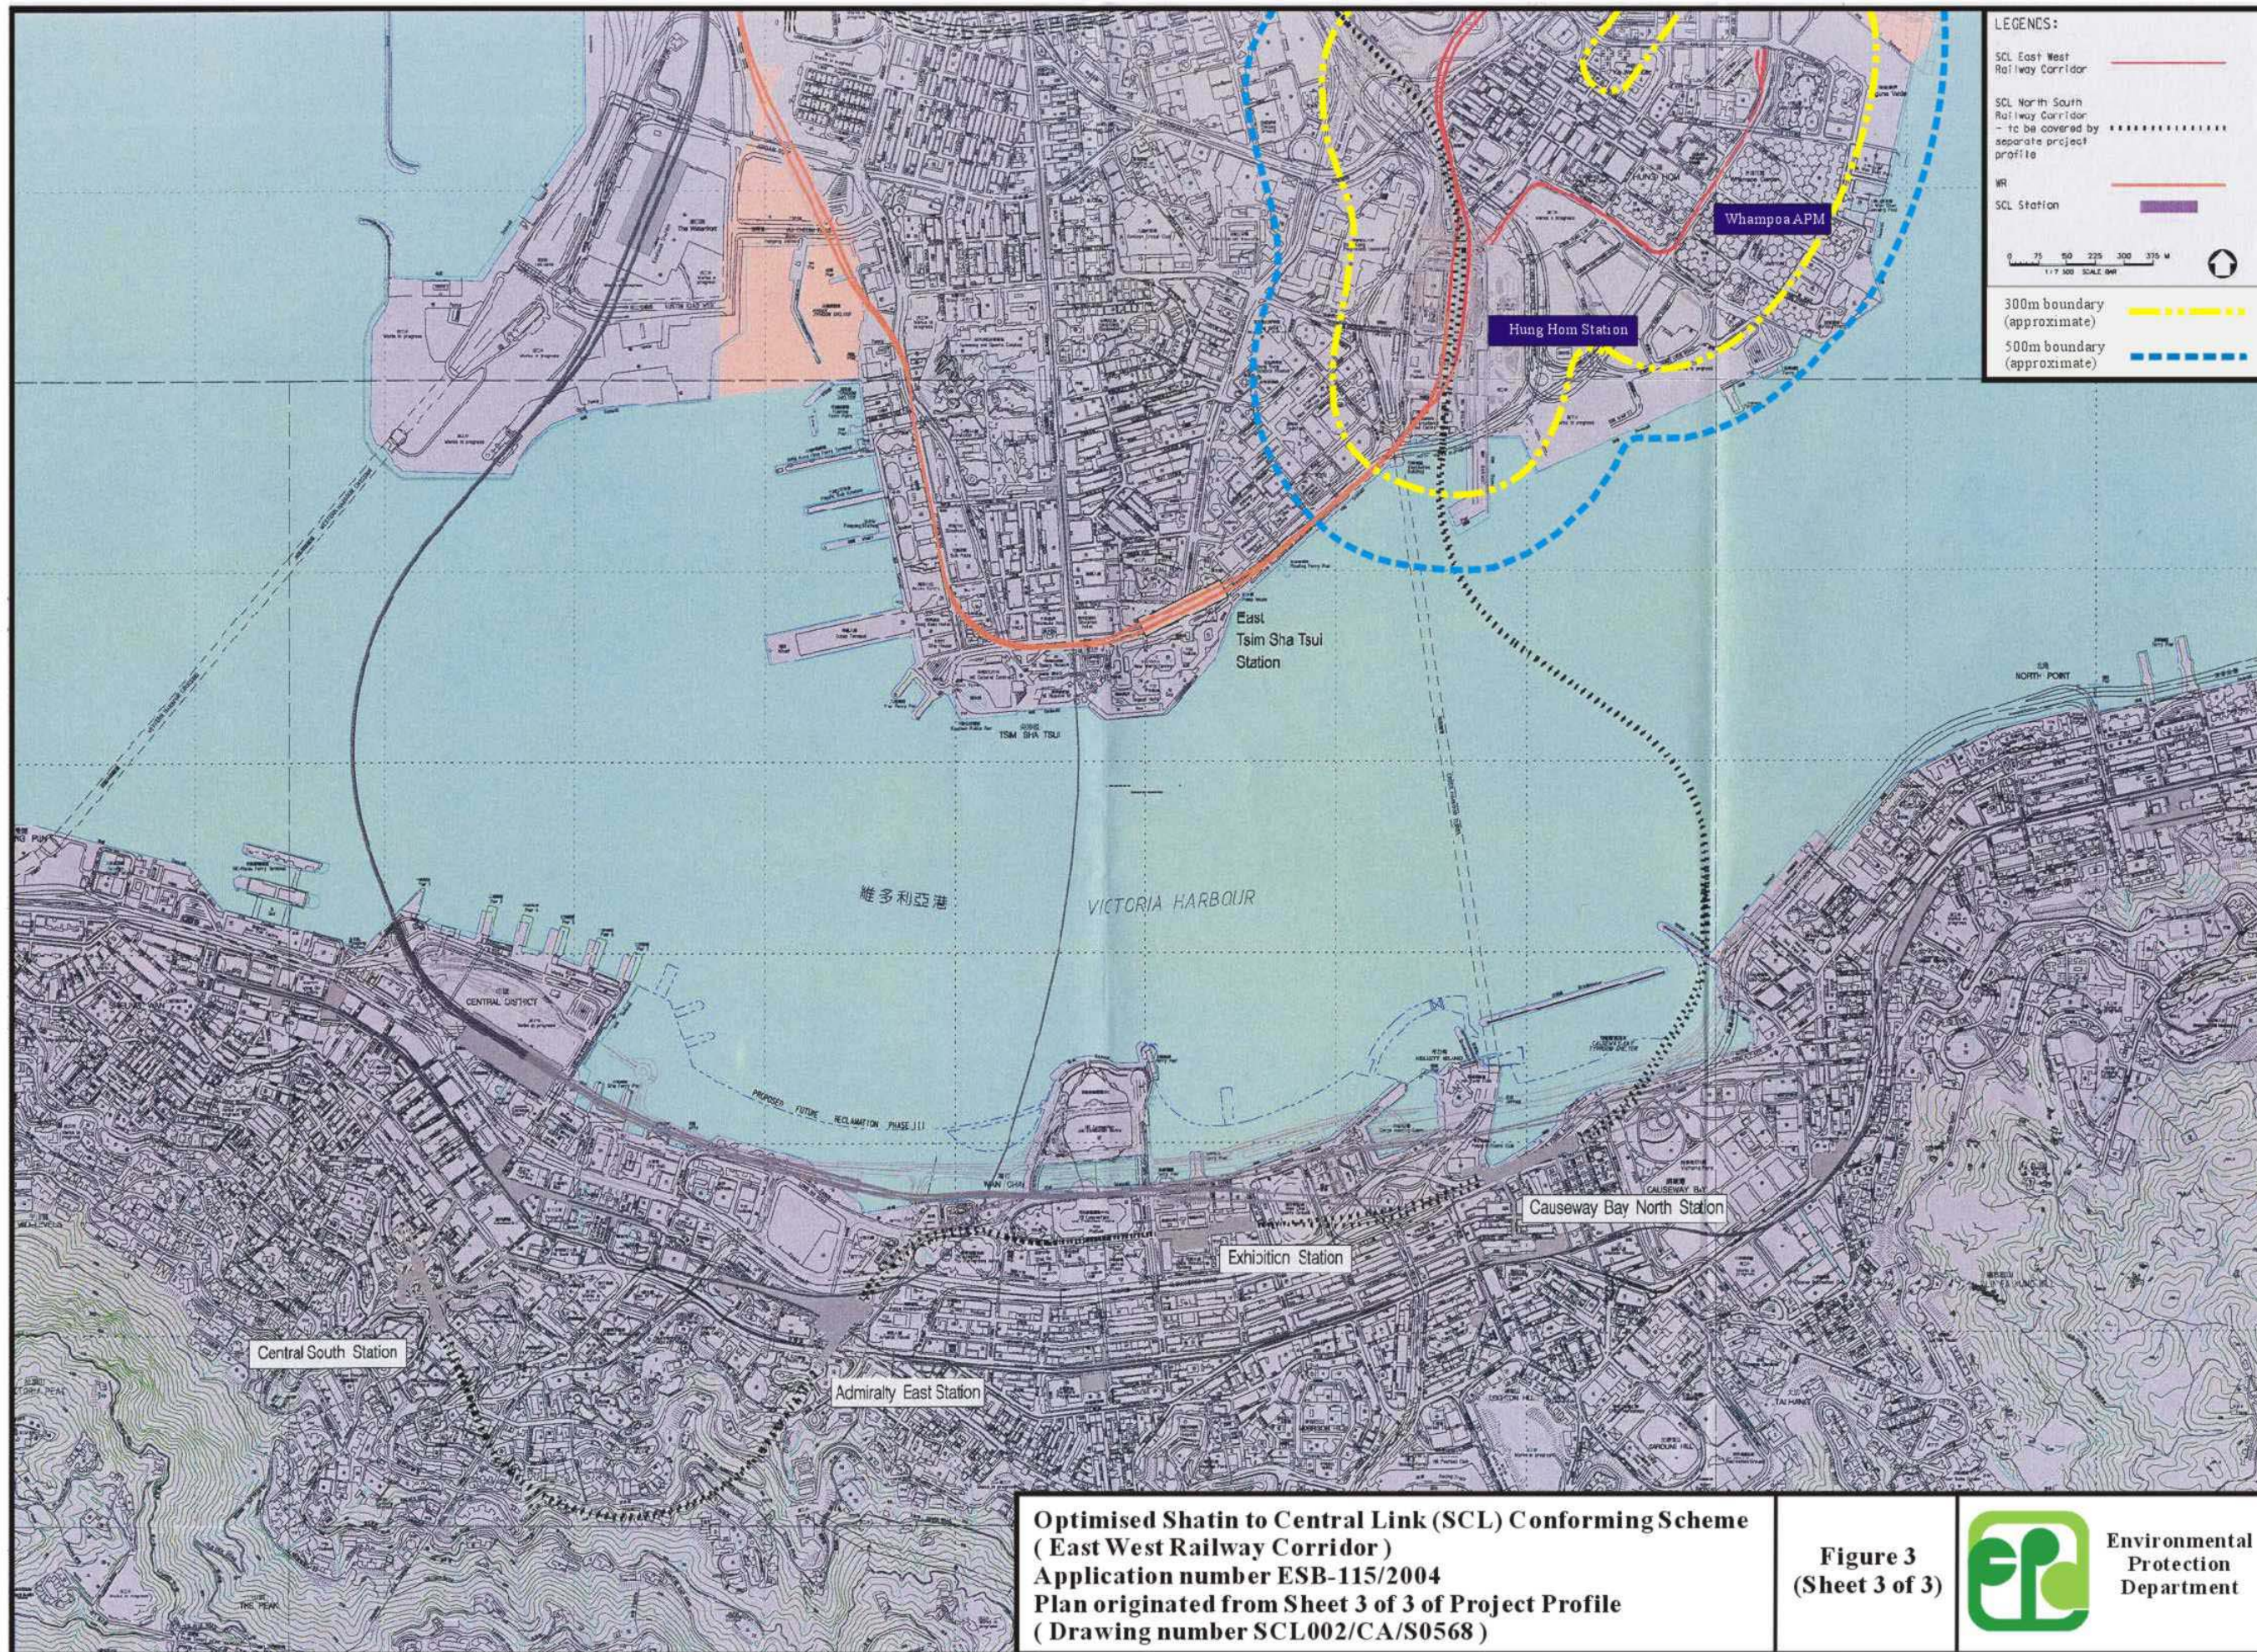

**Optimised Shatin to Central Link (SCL) Conforming Scheme
 (East West Railway Corridor)
 Application number ESB-115/2004
 Plan originated from Sheet 3 of 3 of Project Profile
 (Drawing number SCL002/CA/S0568)**

**Figure 3
 (Sheet 3 of 3)**

