


Optimised Shatin to Central Link (SCL) Conforming Scheme
 (North South Railway Corridor)
 Application number ESB-116/2004
 Plan originated from Sheet 1 of 2 of Project Profile
 (Drawing number SCL002/CA/S0570)

Figure 1
 (Sheet 1 of 2)



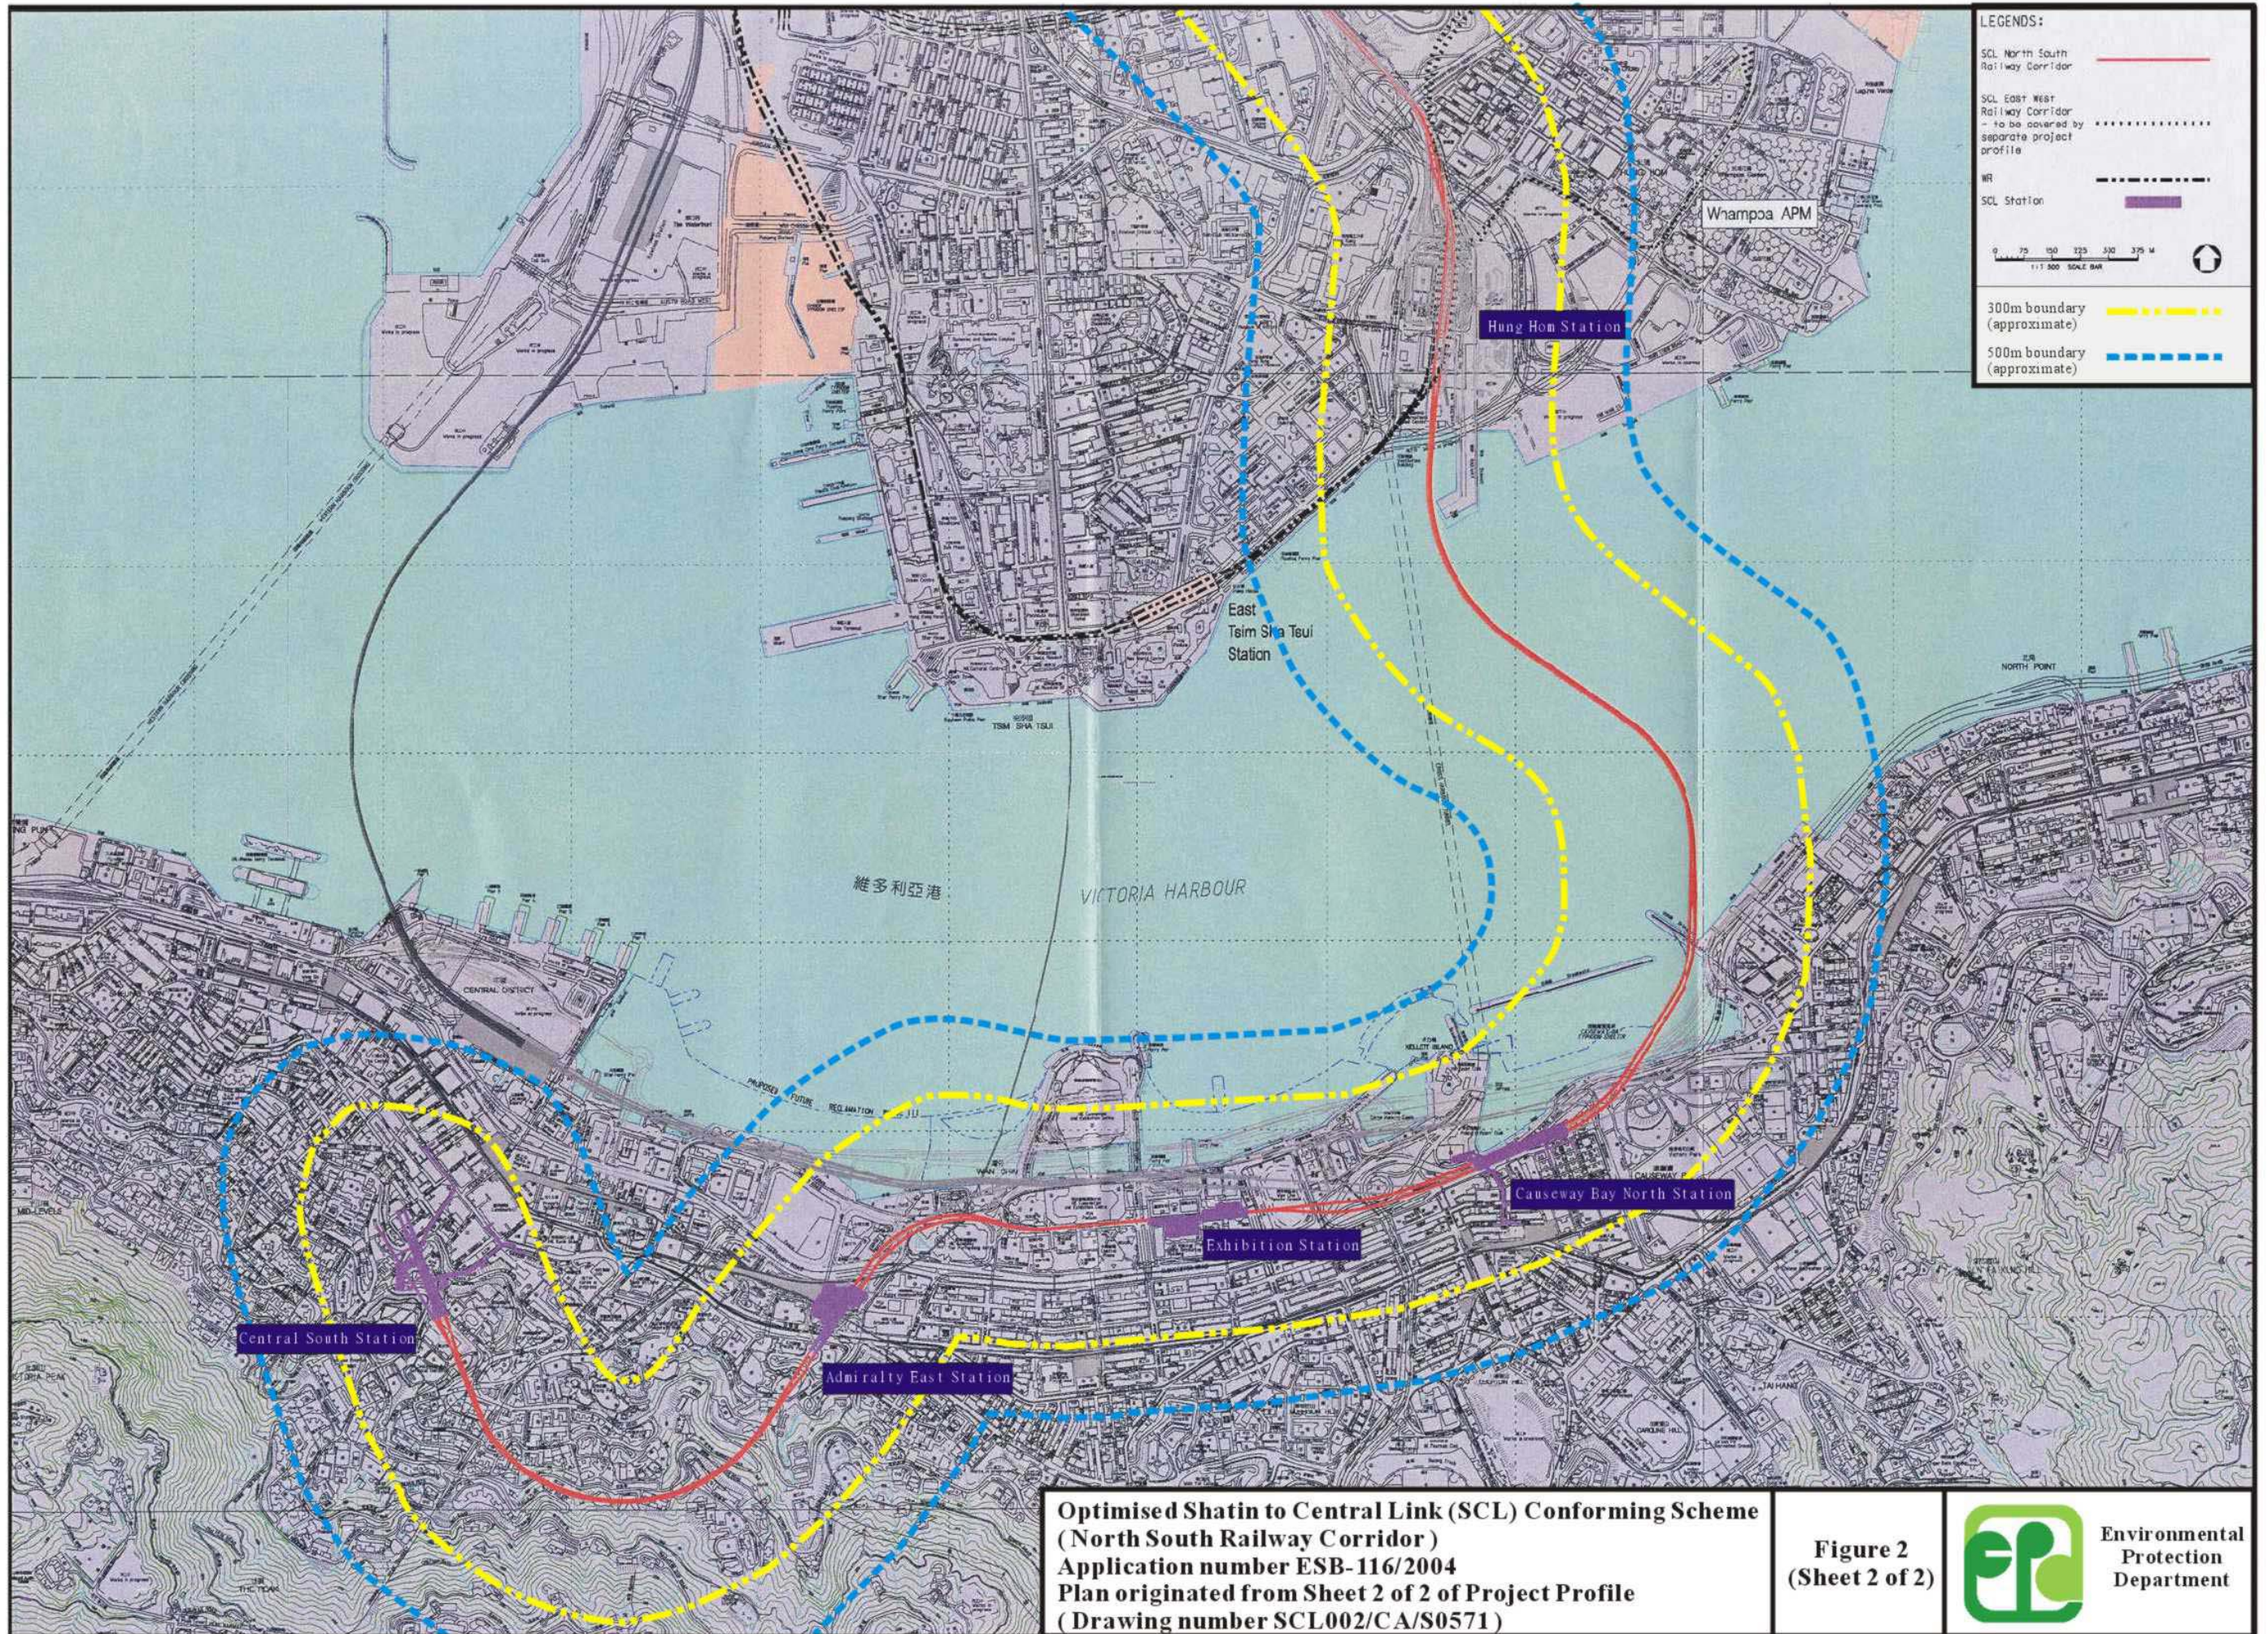

Optimised Shatin to Central Link (SCL) Conforming Scheme
 (North South Railway Corridor)
 Application number ESB-116/2004
 Plan originated from Sheet 2 of 2 of Project Profile
 (Drawing number SCL002/CA/S0571)

Figure 2
 (Sheet 2 of 2)



Environmental
 Protection
 Department