

Total: 3 pages

Date: 22 January 2024

TPB Ref.: A/HSK/501

By Email

Town Planning Board
15/F, North Point Government Offices
333, Java Road
North Point
Hong Kong
(Attn: The Secretary)

Dear Sir,

Temporary Logistics Centre for a Period of 3 Years at Lots 31 RP (Part) & 32 RP in D.D.128 & Lots 2433 (Part), 2436 (Part), 2437 (Part), 2438 S.B (Part), 2958 (Part), 2959 (Part), 2960 (Part), 2961 S.A ss.1 (Part), 2961 RP (Part), 2962 (Part), 2963 (Part), 2964, 2965, 2966, 2967 S.A, 2967 RP, 2968 S.A, 2968 S.B, 2969, 2970, 2971, 2972, 2973, 2974 (Part), 2975 S.A (Part), 2975 S.B (Part), 2976 (Part), 2977 S.A (Part), 2977 S.B (Part), 2983 RP (Part), 2984, 2985, 2986, 2987, 2988 (Part), 2989 RP (Part), 2991 RP (Part), 3085 (Part), 3086 (Part), 3087 (Part) in D.D.129 and Adjoining Government Land, Lau Fau Shan, Yuen Long, N.T.

We are glad to submit the updated justifications and the proposed layout plan (Figure 3) in the attachment for your further processing of the captioned planning application.

Should you have any enquiries, please feel free to contact our Mr. Patrick Tsui at 5114 9258 at your convenience.

Yours faithfully,




Patrick Tsui

c.c. Tuen Mun and Yuen Long West District Planning Office (Attn: Ms. Moon KOK) – By Email

7. Justifications 理由

The applicant is invited to provide justifications in support of the application. Use separate sheets if necessary.
 現請申請人提供申請理由及支持其申請的資料。如有需要，請另頁說明。

1. The application site is subject to two previous planning permissions No. A/HSK/160 & 338 since 2019 approved for exactly the same use within the same application site.
2. The current application is a fresh planning application because the proposed layout is different from the last planning permission No. A/HSK/338.
3. The proposed development conforms to the Town Planning Board Guidelines for Application for Open Storage and Port Back-up Uses (TPB PG-NO. 13G) because it is subject to previous planning permission.
4. The proposed development is a temporary use for a period of 3 years which would not jeopardize the long term planning intention of the current zoning.
5. The proposed development is not incompatible with the surrounding environment including open storage use and port back-up activities.
6. Open storage & port back-up uses adjoining the application site were granted with planning permission. Similar preferential treatment should be granted to the current application.
7. In view of the change in layout in this submission, a fresh FSI proposal will be submitted for the consideration of the Director of Fire Services (D of FS).
8. Shortage of land for port back-up purpose in Ha Tsuen.
9. The planning circumstance pertaining to the application site is similar to the recent approval of adjacent open storage yards and port back-up uses.
10. Minimal traffic impact.
11. Insignificant environmental and noise impacts because the applied use is housed within an enclosed structure.
12. Insignificant drainage impact because surface U-channel is provided at the application site.
13. Neither recycling, cleaning, repairing, dismantling work nor workshop activity would be allowed on the application site.

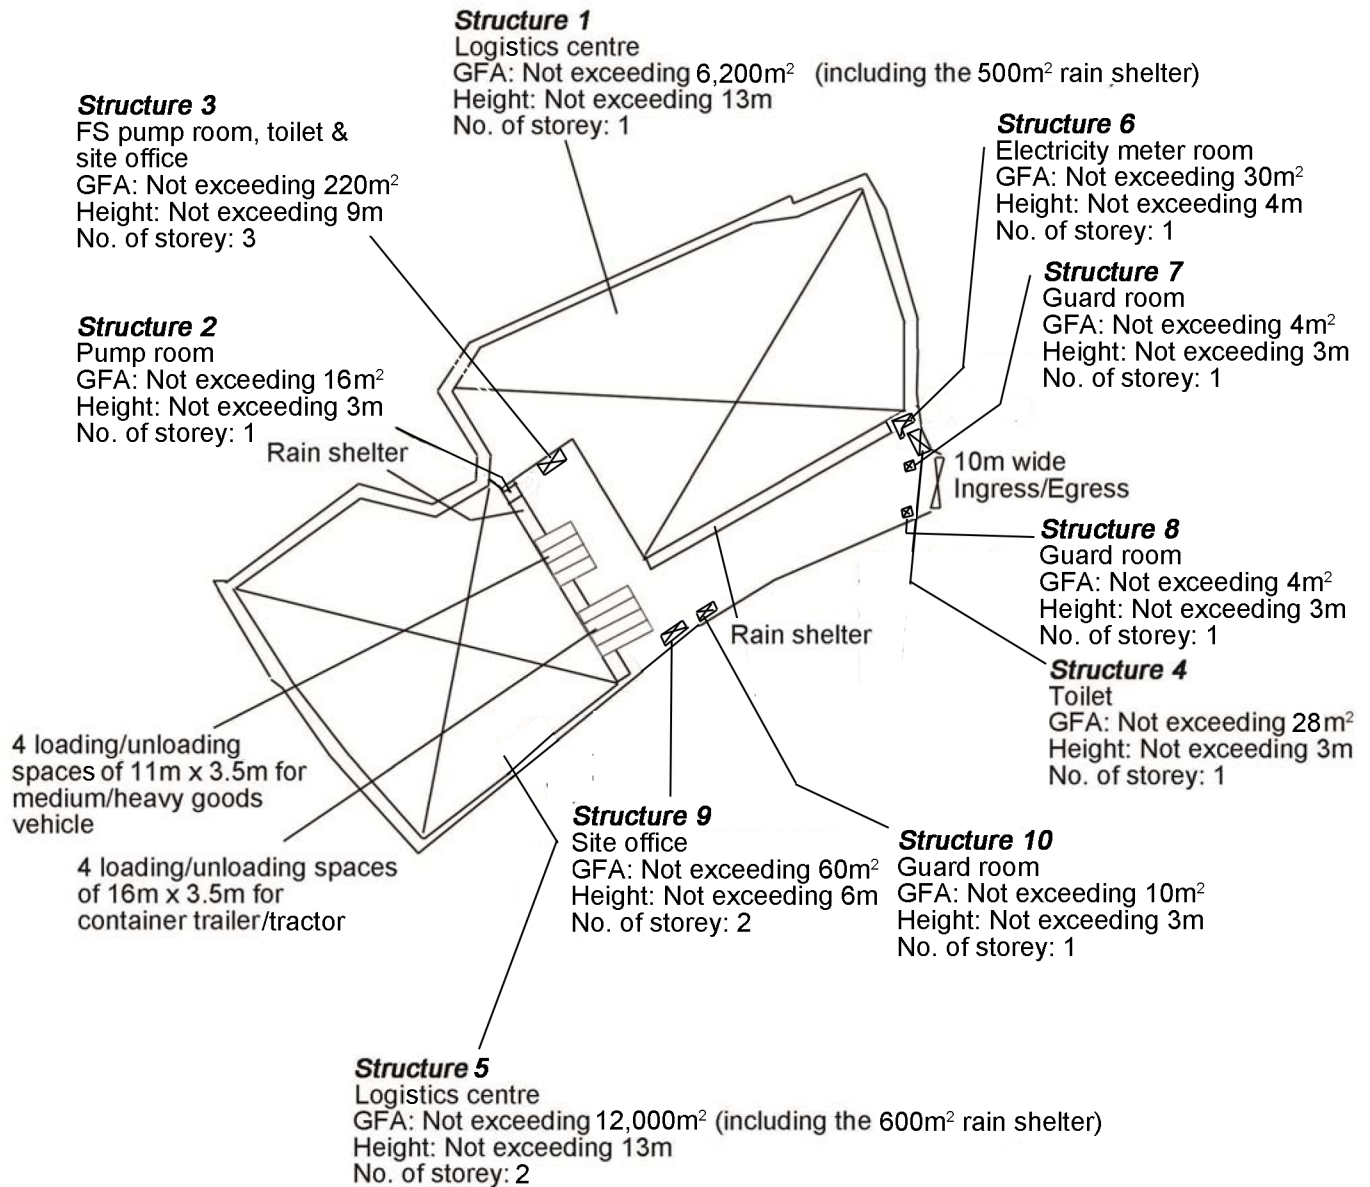

Project 項目名稱:

Temporary Logistics Centre for a Period of 3 Years at Lots 31 RP (Part) & 32 RP in D.D.128 & Lots 2433 (Part), 2436 (Part), 2437 (Part), 2438 S.B (Part), 2958 (Part), 2959 (Part), 2960 (Part), 2961 S.A ss.1 (Part), 2961 RP (Part), 2962 (Part), 2963 (Part), 2964, 2965, 2966, 2967 S.A, 2967 RP, 2968 S.A, 2968 S.B, 2969, 2970, 2971, 2972, 2973, 2974 (Part), 2975 S.A (Part), 2975 S.B (Part), 2976 (Part), 2977 S.A (Part), 2977 S.B (Part), 2983 RP (Part), 2984, 2985, 2986, 2987, 2988 (Part), 2989 RP (Part), 2991 RP (Part), 3085 (Part), 3086 (Part), 3087 (Part) in D.D.129 and Adjoining Government Land, Lau Fau Shan, Yuen Long, N.T.

Drawing Title 圖目:

Proposed Layout Plan

Drawing No. 圖號:

Figure 3

Remarks 備註:

Scale 比例:

1:2000