




The application premises is directly facing to the public which cannot affect to the resident

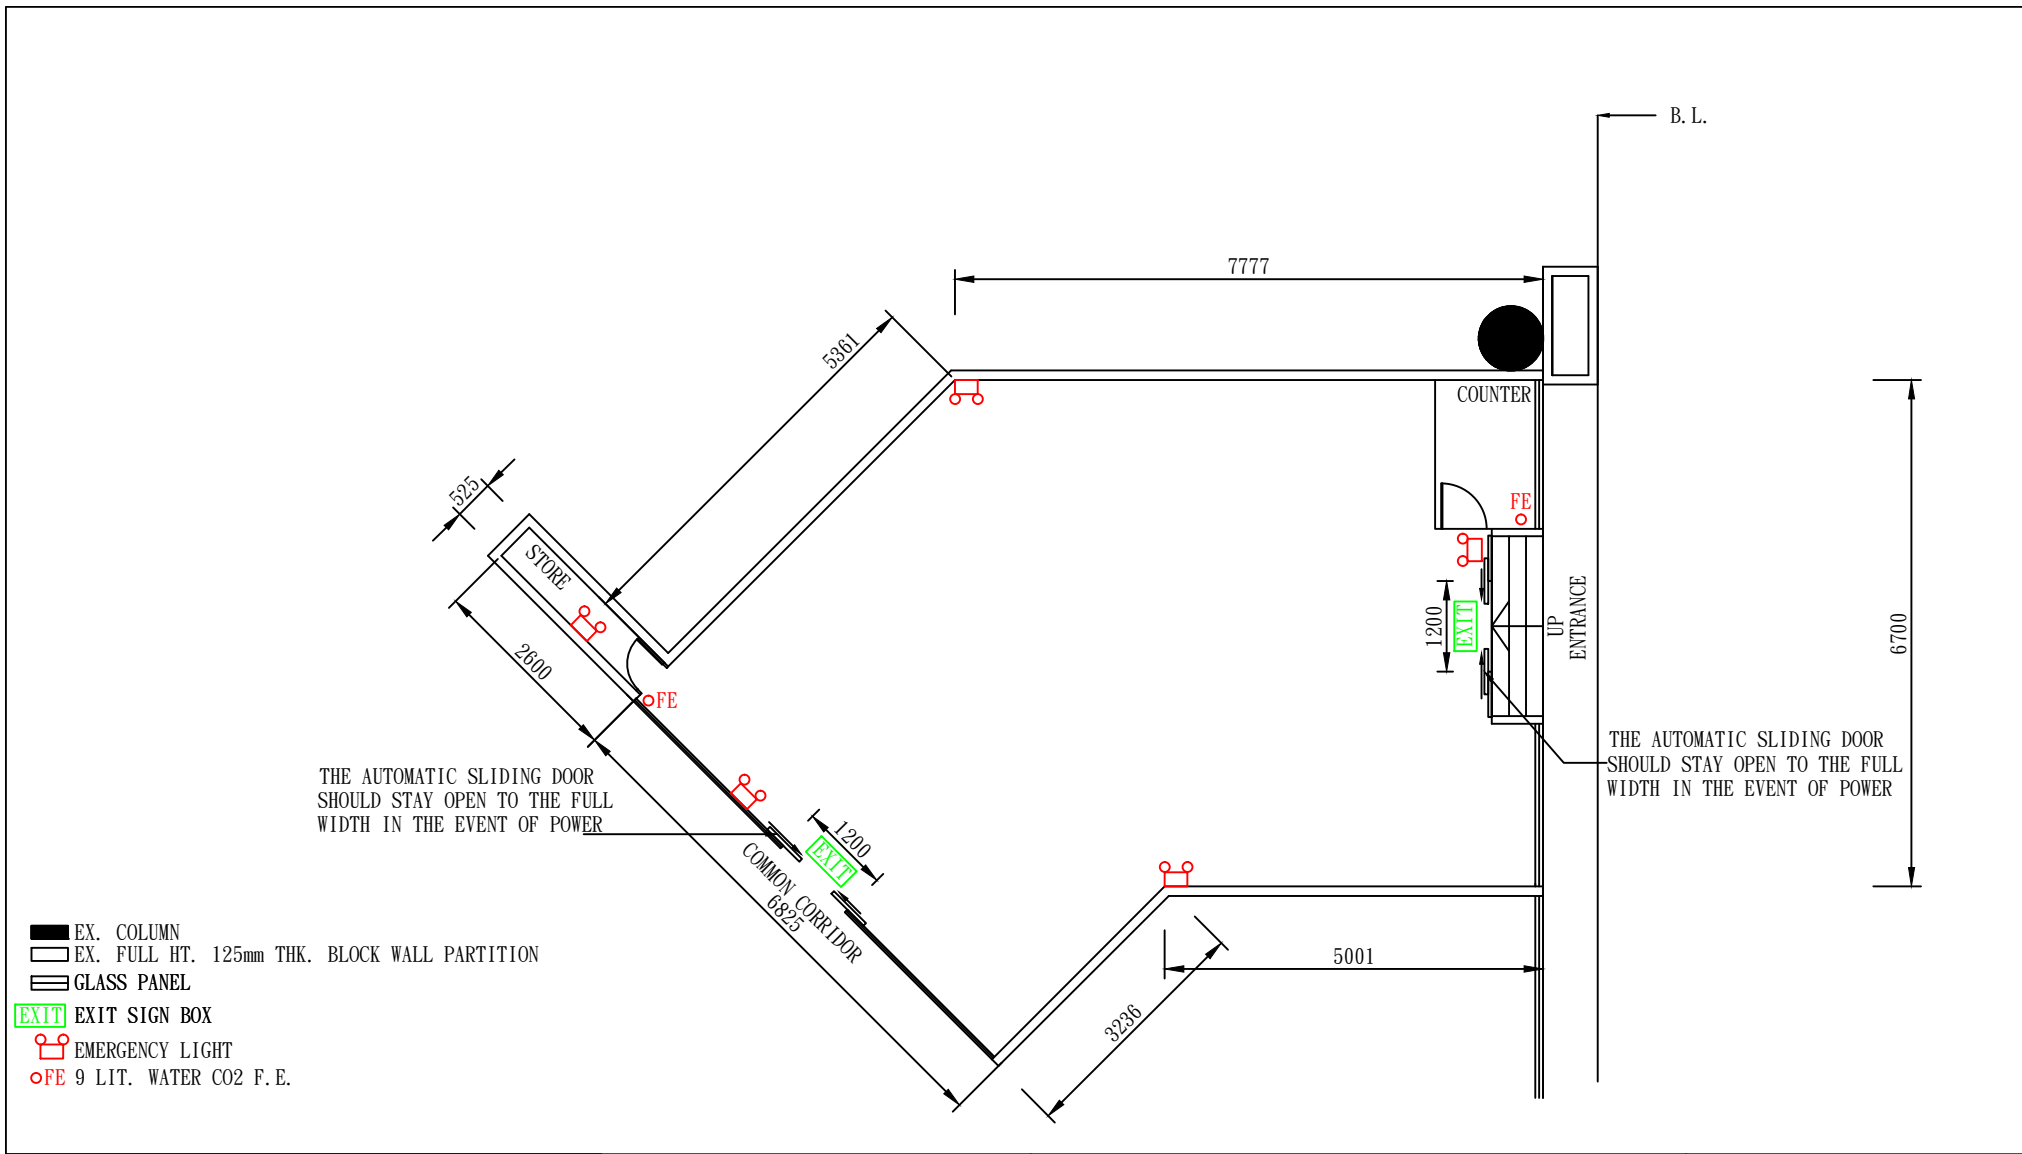

Shop 1-2, G/F, Kingswood Richly Plaza Phase II, Locwood Court, Kingswood Villas, No. 1 Tin Wu Road, Tin Shui Wai, Yuen Long, N.T.



煒達圖則設計顧問公司

W & T Artwork & Design
Consultant Co.

RM. 305, 3/F., HIP KWAN COMMERCIAL BUILDING,
38 PITT STREET, YAU MA TEI, KOWLOON.

TEL: 2771 6676
FAX: 2771 8986

PROJECT:

新界元朗天水圍天湖路1號嘉湖山莊樂湖居嘉湖新北江商場
第二期地下B部份1-2號舖
SHOP NOS. 1-2, PORTION B ON G/F, KINGSWOOD RICHLY PLAZA
PHASE II, LOCWOOD COURT, KINGSWOOD VILLAS,
NO. 1 TIN WU ROAD, TIN SHUI WAI, YUNE LONG, N. T.

DRAWING TITLE:

LAYOUT PLAN

SCALE

1:100

DRG. NO.

A-2

TIWT-668