

Total: 9 pages

Date: 25 March 2023

TPB Ref.: A/YL-KTS/995

By Email

Town Planning Board
15/F, North Point Government Offices
333, Java Road
North Point
Hong Kong
(Attn: The Secretary)

Dear Sir,

Temporary Open Storage and Warehouse (Construction Machinery and Construction Materials) for a Period of 3 Years at Lot 496 S.B RP in D.D. 109, Shek Kong Airfield Road, Kam Tin, Yuen Long, N.T.

This letter intends to supersede our letter dated 22.3.2024. The condition record of existing drainage facilities at the application site is shown in the photos below. The photo viewpoint is shown in Figure 1.

Should you have any enquiries, please feel free to contact our [REDACTED] at your convenience.

Yours faithfully,


[REDACTED]



c.c. Fanling, Sheung Shui and Yuen Long East District Planning Office (Attn: Mr. Y. Y. MO) – By Email

Photo 1



Photo 2



Photo 3



Photo 4



Photo 5



Photo 6



Photo 7



Photo 8



Photo 9



Photo 10



Photo 11

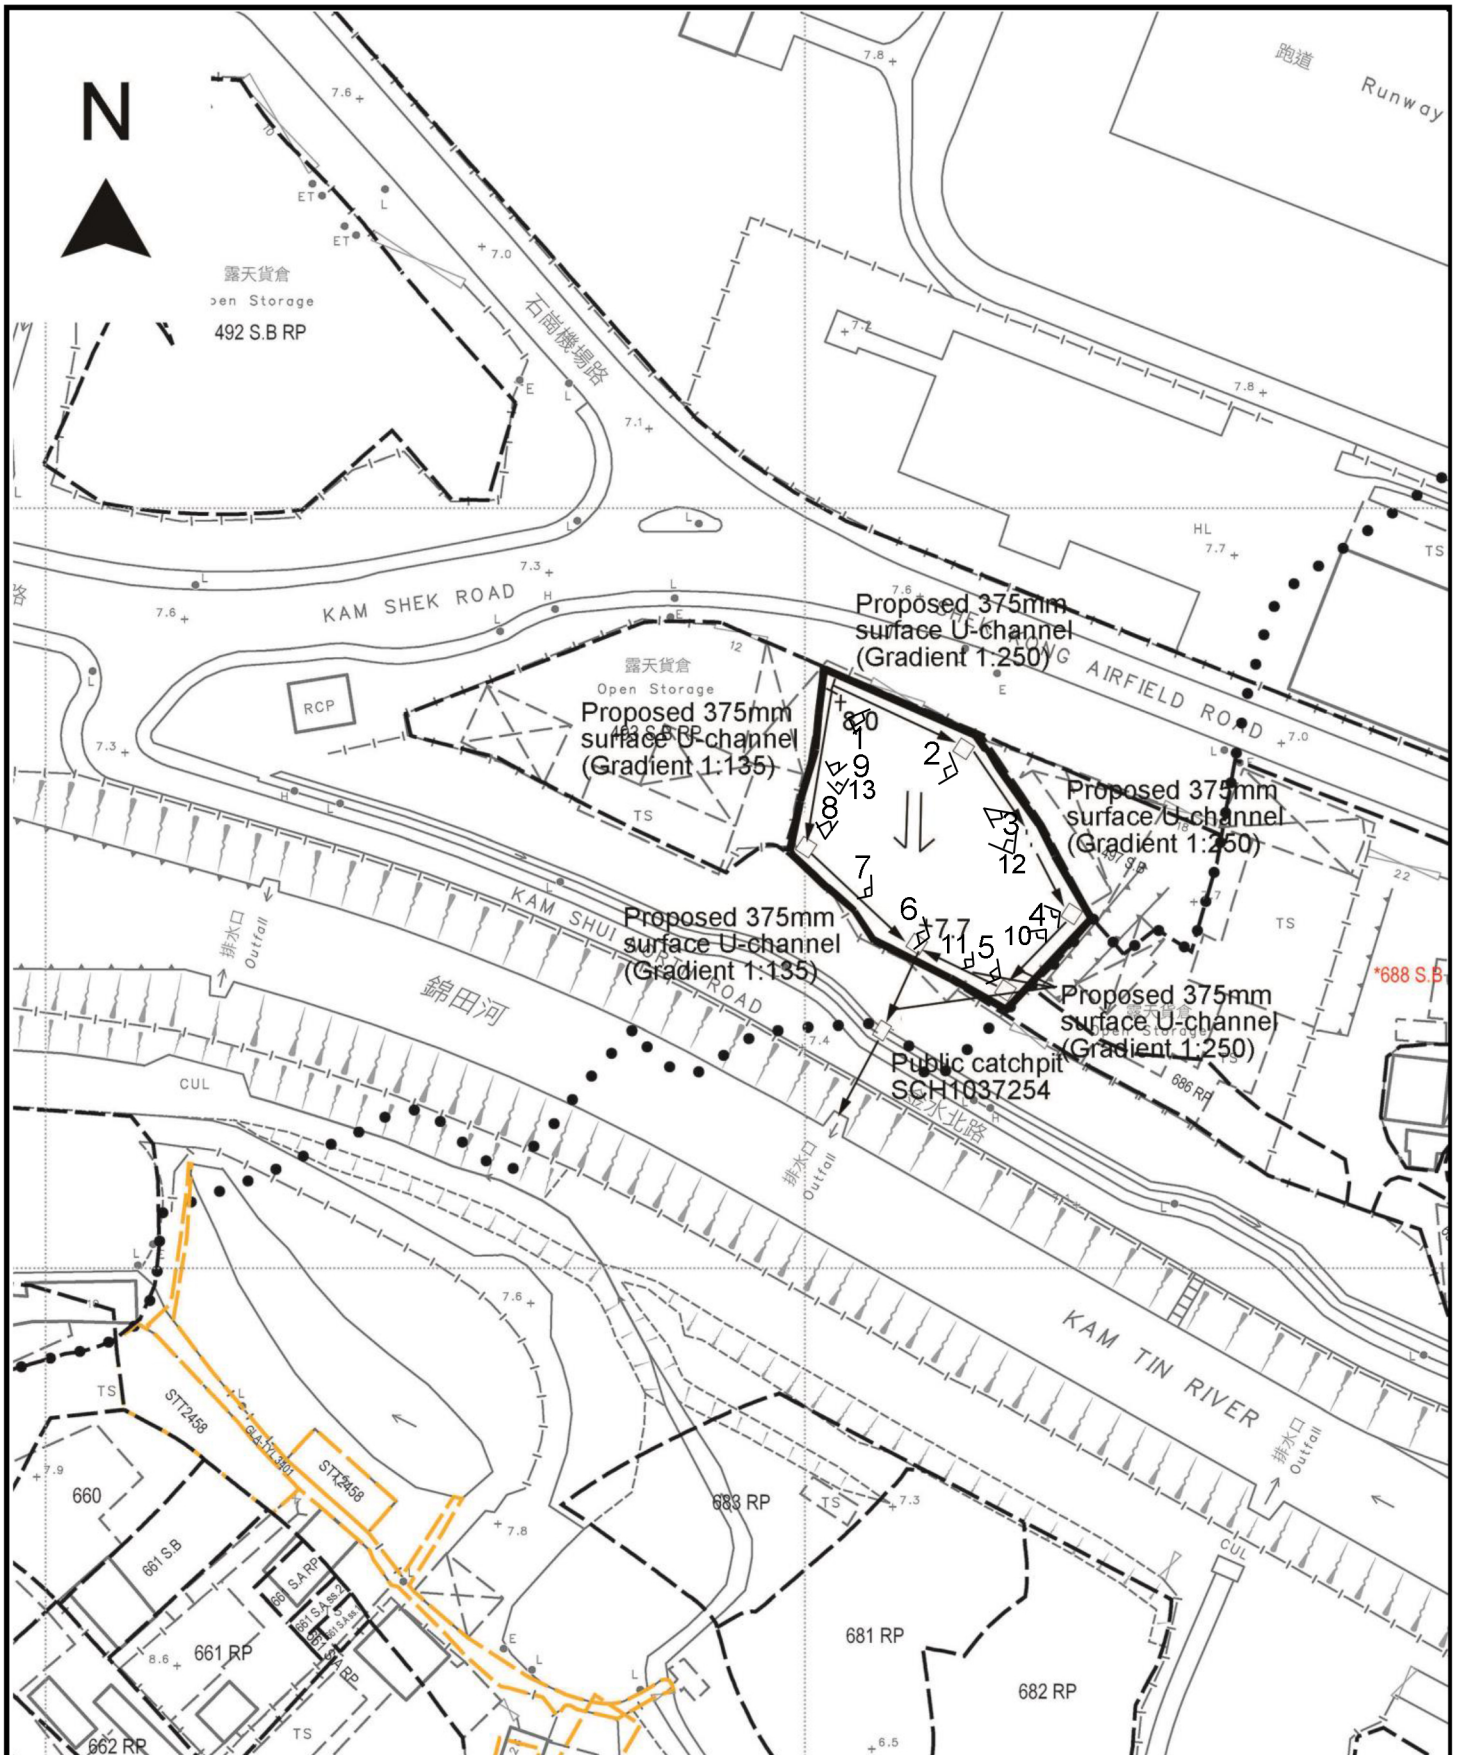


Photo 12



Photo 13





<p>Project 項目名稱: Proposed Temporary Shop and Services (Real Estate Agency) for a Period of 3 Years at Lot 291 (Part) in D.D. 109, Kam Sheung Road, Kam Tin, Yuen Long, N.T.</p>	<p>Drawing Title 圖目: Proposed Drainage Plan</p> <p>Drawing No. 圖號: Figure 1</p>	<p>Remarks 備註:</p> <ul style="list-style-type: none"> <input type="checkbox"/> Proposed catchpit +8.0 Level (in mPD) ⇐ Flow of surface runoff ◁ Photo viewpoint <p>Scale 比例: 1:1000</p>
---	---	---