




Location Plan

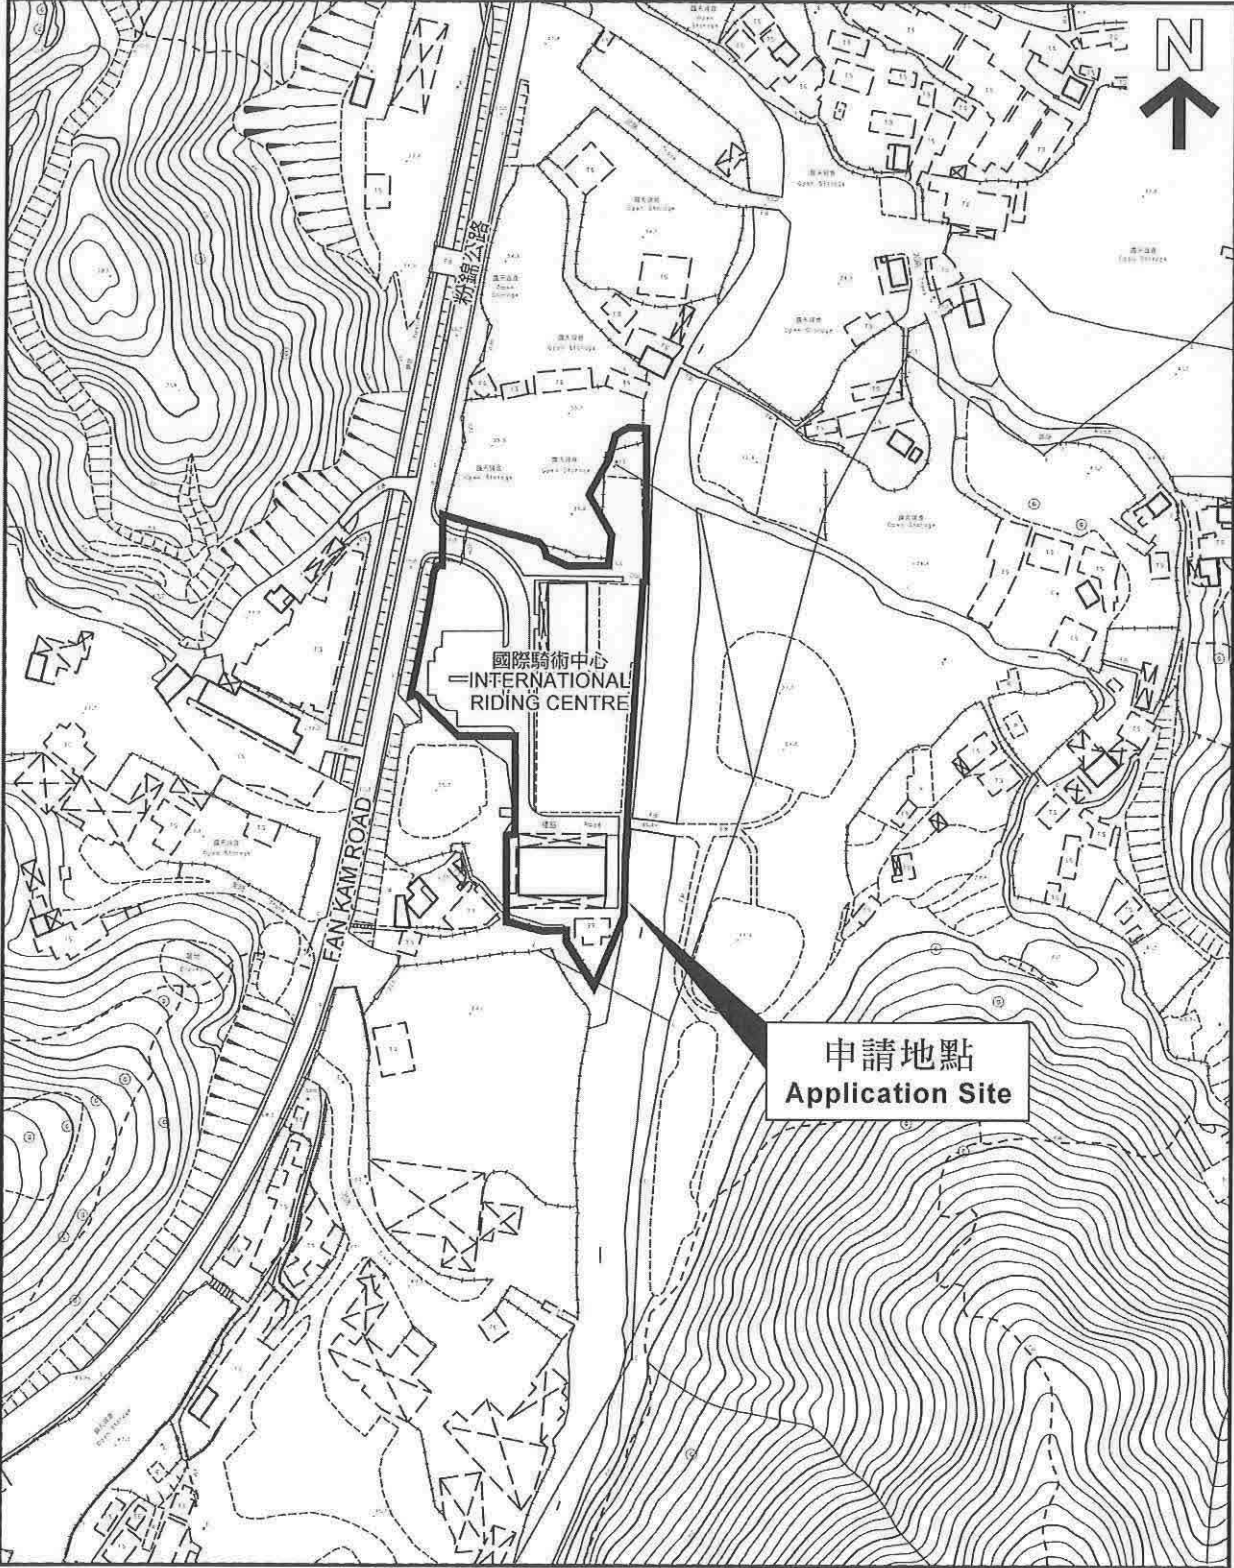

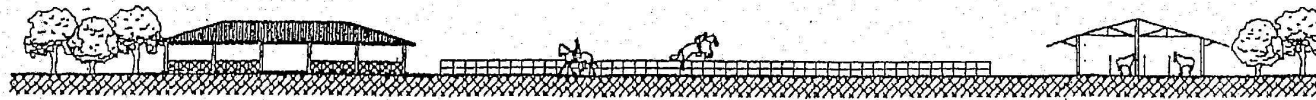

Site Section A-A

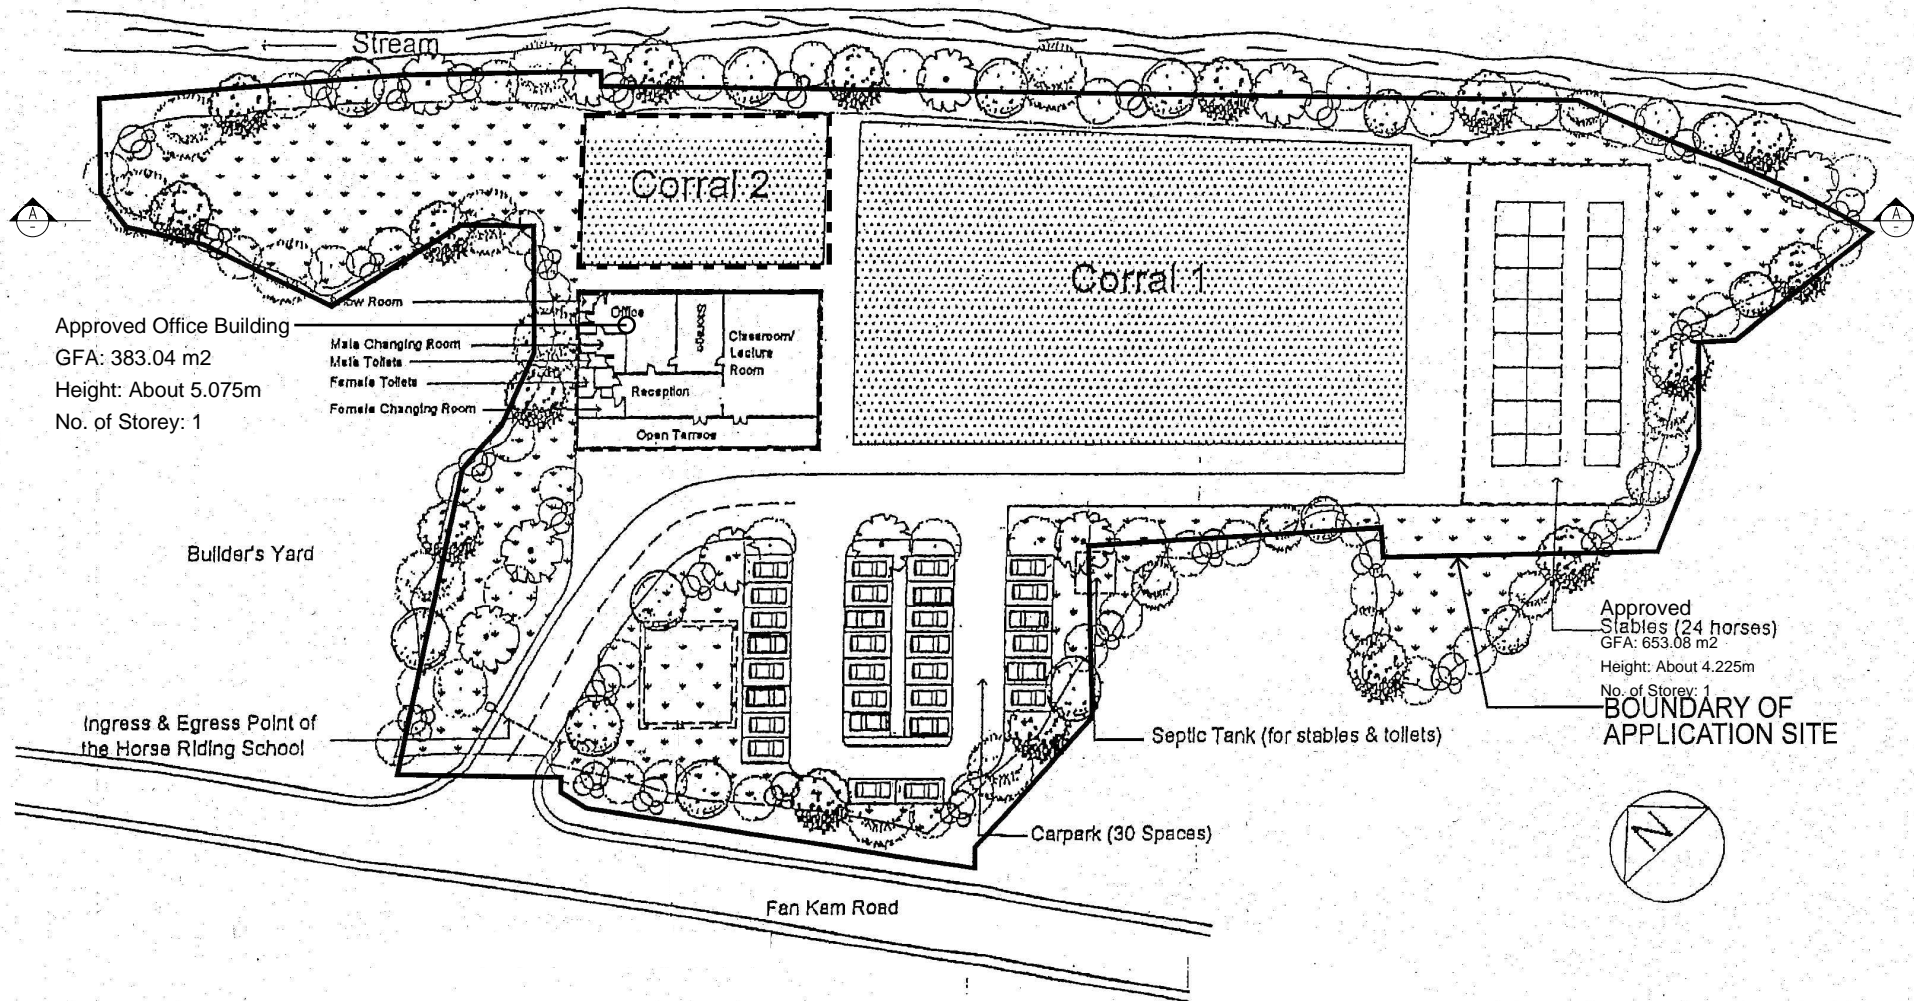

Master Layout Plan of Proposed Horse Riding School