



DEVELOPMENT PARAMETERS

APPLICATION SITE AREA : 4,056 m² (ABOUT)
 COVERED AREA : NOT APPLICABLE
 UNCOVERED AREA : 4,056 m² (ABOUT)

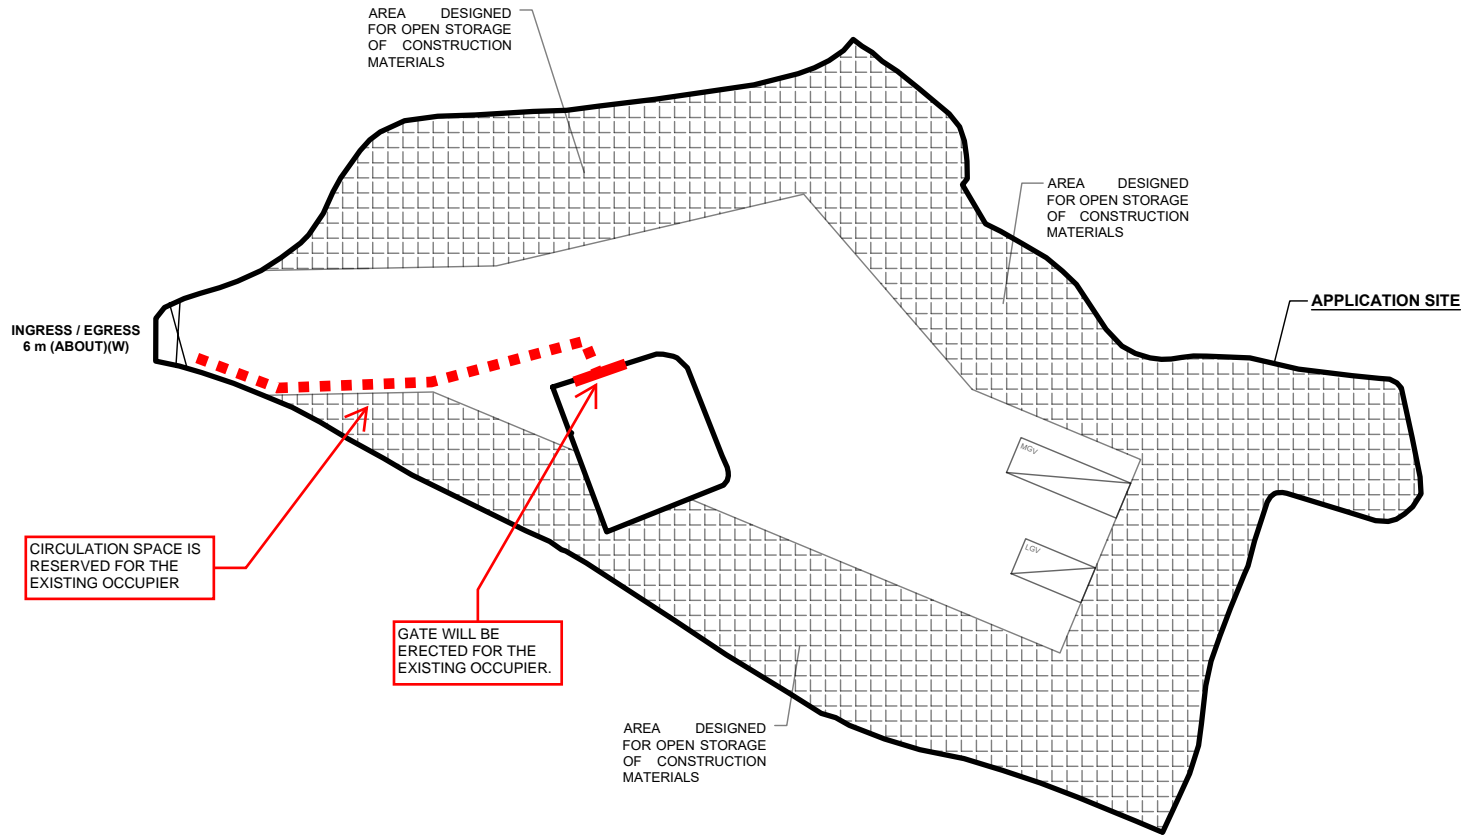

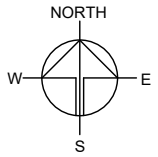

NO STRUCTURE IS PROPOSED AT THE APPLICATION SITE.



PARKING AND LOADING / UNLOADING (L/UL) PROVISIONS

NO. OF L/UL SPACE FOR LIGHT GOODS VEHICLE : 1
 DIMENSION OF PARKING SPACE : 7 m (L) X 3.5 m (W)
 NO. OF L/UL SPACE FOR MEDIUM GOODS VEHICLE : 1
 DIMENSION OF PARKING SPACE : 11 m (L) X 3.5 m (W)

LEGEND

-  APPLICATION SITE
-  L/UL SPACE (LIGHT GOODS VEHICLE)
-  L/UL SPACE (MEDIUM GOODS VEHICLE)
-  INGRESS / EGRESS

PLANNING CONSULTANT



PROJECT

PROPOSED TEMPORARY OPEN STORAGE OF CONSTRUCTION MATERIALS WITH ANCILLARY FACILITIES FOR A PERIOD OF 3 YEARS AND ASSOCIATED FILLING OF LAND

SITE LOCATION

LOT 1080 (PART) IN D.D. 106, KAM TIN, YUEN LONG, NEW TERRITORIES

SCALE

1 : 700 @ A4

DRAWN BY: MN DATE: 27.12.2023

CHECKED BY: DATE:

APPROVED BY: DATE:

DWG. TITLE
LAYOUT PLAN

DWG NO. VER.
PLAN 1 001