


## **Appendix 1**

**Updated Drawing No. P-101**

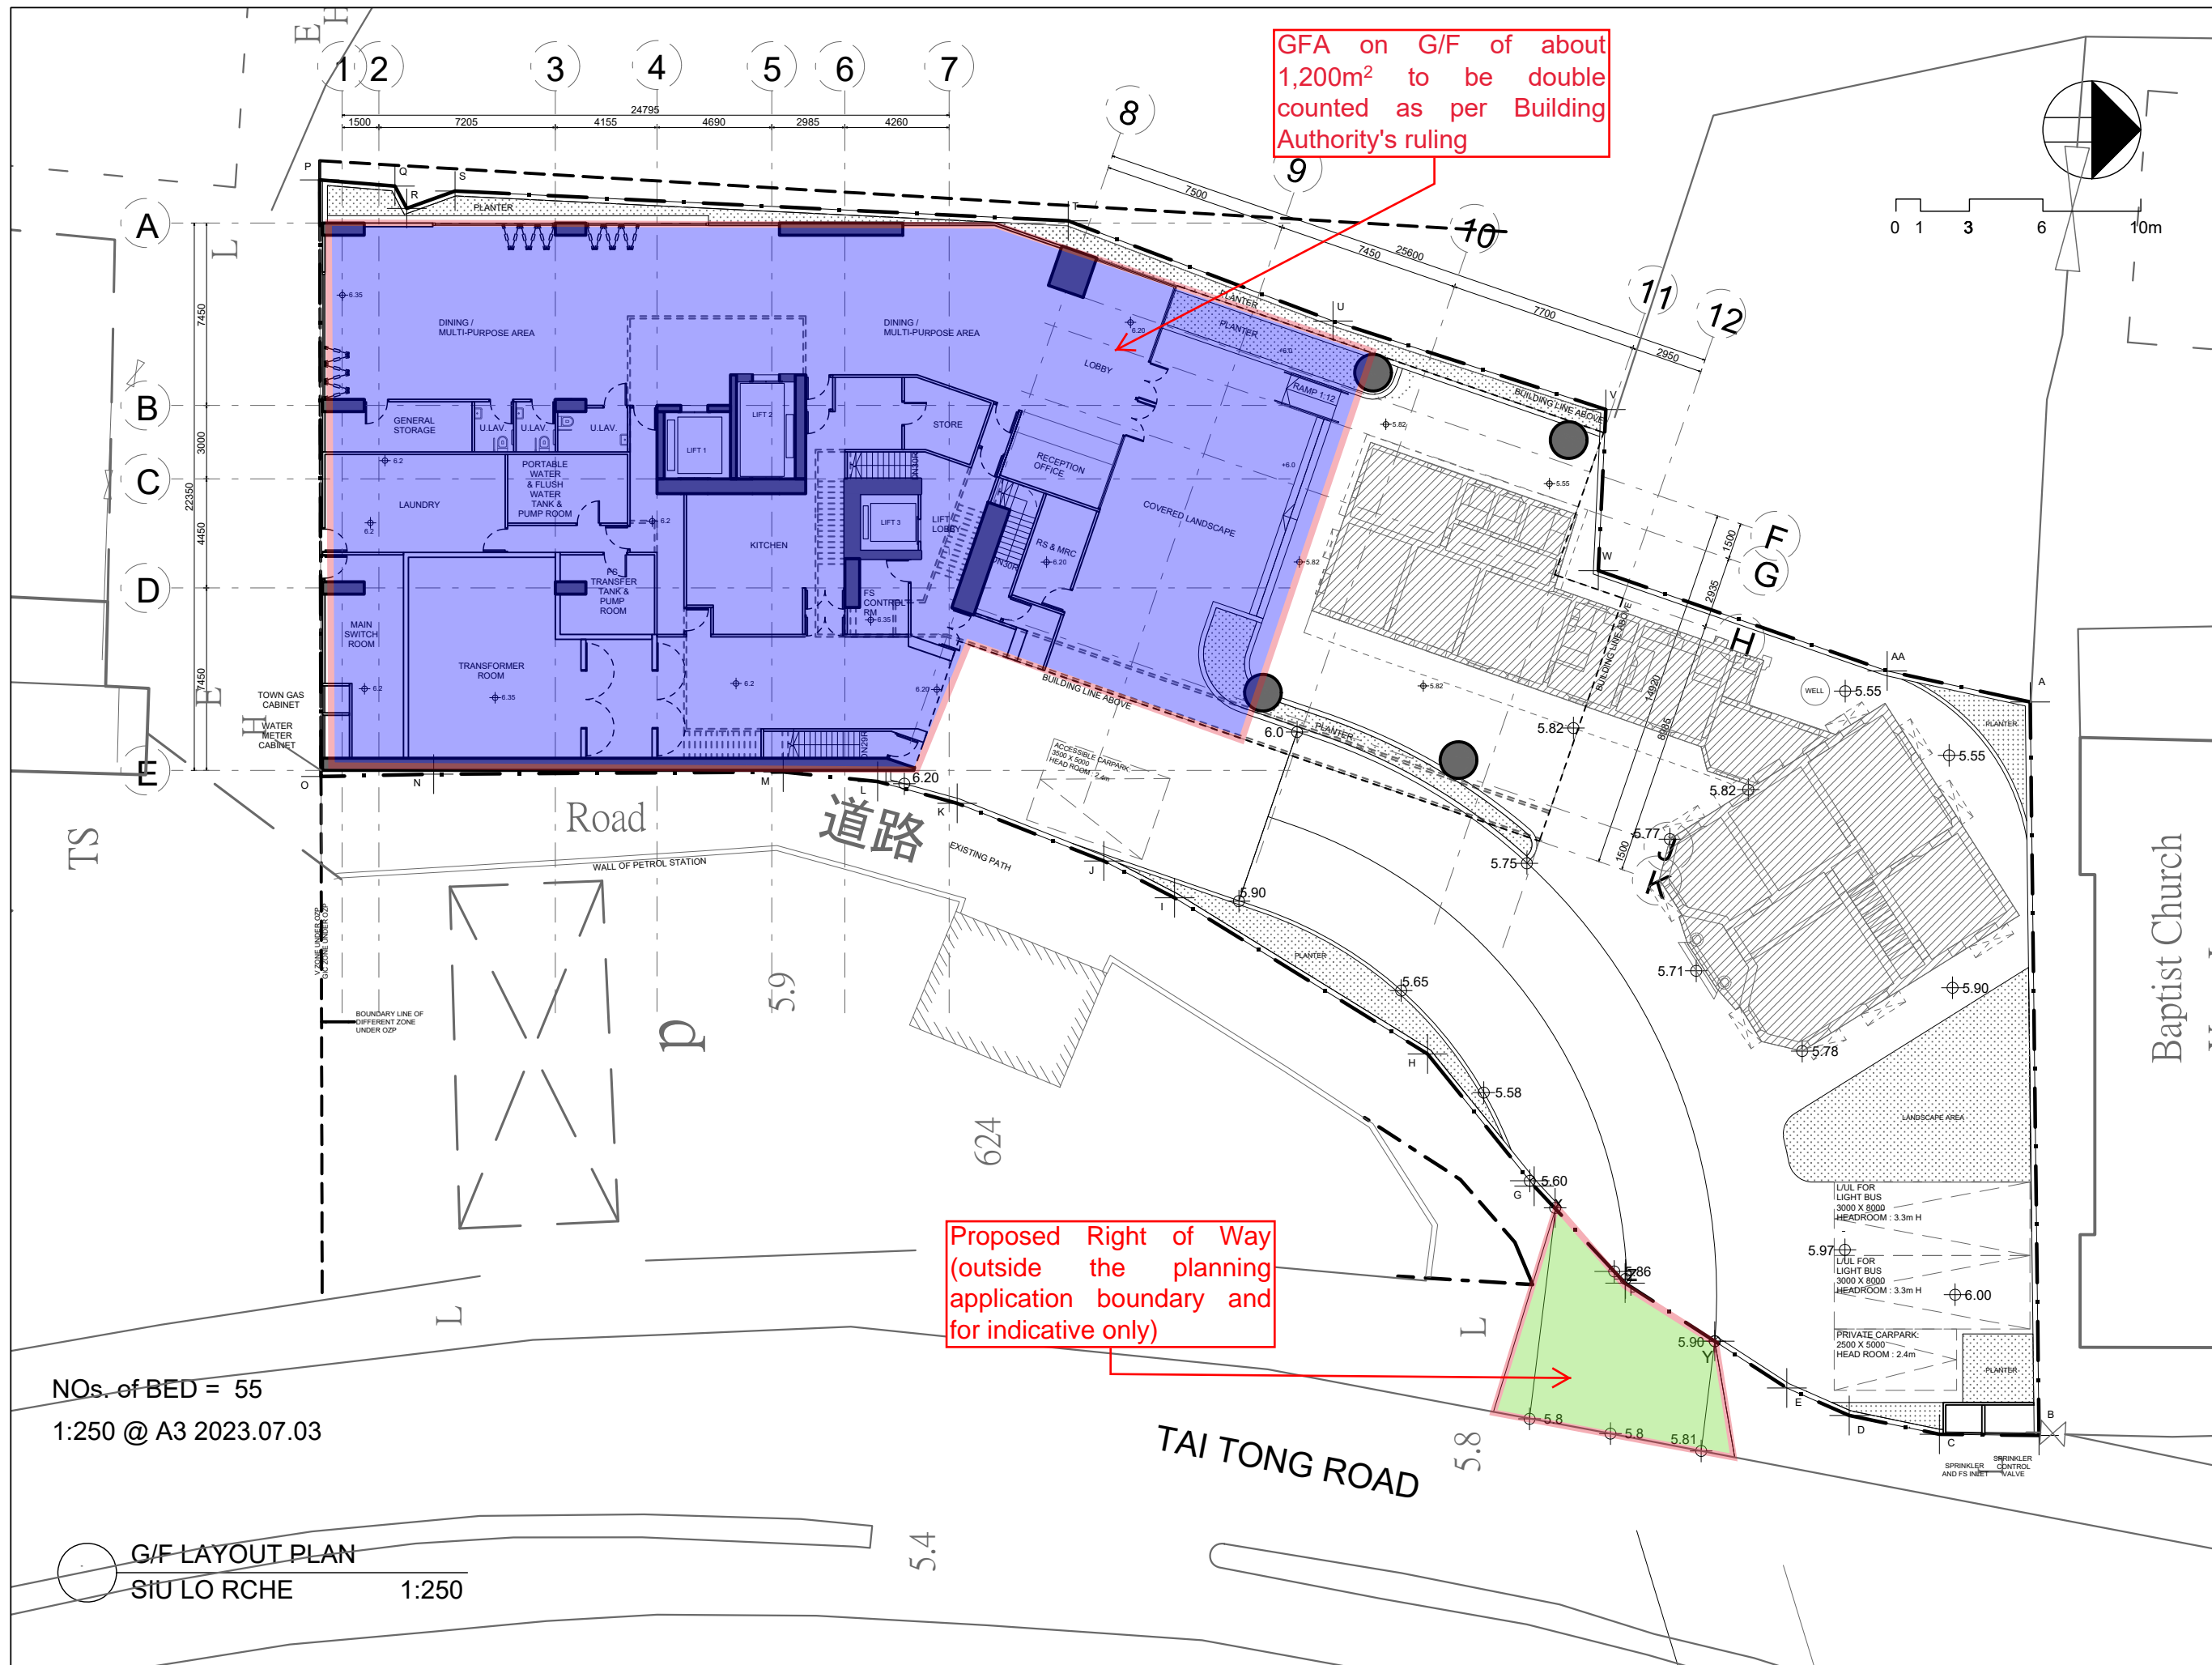

GFA on G/F of about 1,200m<sup>2</sup> to be double counted as per Building Authority's ruling

Proposed Right of Way (outside the planning application boundary and for indicative only)

NOs. of BED = 55  
1:250 @ A3 2023.07.03

G/F LAYOUT PLAN  
SIU LO RCHE 1:250

PROJECT NO. HK-A22006

All right reserved. No part of this manner whatever without permission in writing from "MINOR CREATIVE LTD." 此設計圖白紙之知識產權為 "MINOR CREATIVE LTD." 所有。任何複印或使用，均須獲得書面批准。

Do not scale drawings: figured dimensions are to be taken in preference. 不可縮放圖紙：如有標示尺寸，須以標示尺寸為準。

All dimensions should be checked and verify on site before commencing any work: discrepancies found in this drawing shall be reported to the designer. 所有於圖紙上標示的尺寸，須於現場覆核和修正。如在地盤發現有任何與圖紙不符之處，須盡快通知設計師。

This drawing should not be used as construction drawings without approval. 除有批核外，此圖不可作為施工用。

AMENDMENT PARTICULARS

Revision	Description	Date
修正版	內容	日期
△	DESIGN	20221116
△	DESIGN	20221118
△	DESIGN	20221128
△	DESIGN	20221205
△	DESIGN	20221227
△	DESIGN	20221230
△	DESIGN	20230210
△	DESIGN	20230315
△	DESIGN	20230705
△	DESIGN	20230809

TOWN PLANNER & SURVEYOR

城市規劃師及測量師：  
DesPACE (International) Limited  
E-mail 電郵: despaceinternational@gmail.com  
Tel 電話: 2493 3626

ARCHITECT 建築師:

MINOR CREATIVE 細創  
E-mail 電郵: info@minorcreative.com

AP. STRUCT. ENGINEER

認可人士, 結構工程師:  
S.T. WONG & PARTNERS LIMITED  
E-mail 電郵:irstwong@gmail.com  
Tel 電話: 2625 1776  
Fax 傳真: 2467 9618

E&M CONSULTANT 機電顧問:

WEC Engineering Consultants (International) Limited  
Fax 傳真: 2399 0066  
Tel 電話: 2393 8688

TRAFFIC CONSULTANT 交通顧問:

CTA Consultants Limited 志達顧問有限公司

PROJECT NAME

項目名稱:  
Proposed Minor Relaxation of Building Height Restriction for Permitted Social Welfare Facility (Residential Care Home for the Elderly) and Proposed House Use with Conservation Proposal at Lot nos. 1695 S.E ss.1 RP, 1695 S.F ss.1 and 1695 S.H RP (Part) in D.D. 120 and Adjoining Government Land, Tai Kei Leng, Yuen Long

DRAWING TITLE

圖紙名稱: G/F LAYOUT PLAN

DESIGN IN CHARGE 設計負責人 KL

DWG NO. 圖紙編號:

SCALE 比例: 1:250@A3  
DATE 日期: 20230705

P-101