



SEE DRG NO. MTR/RP/121

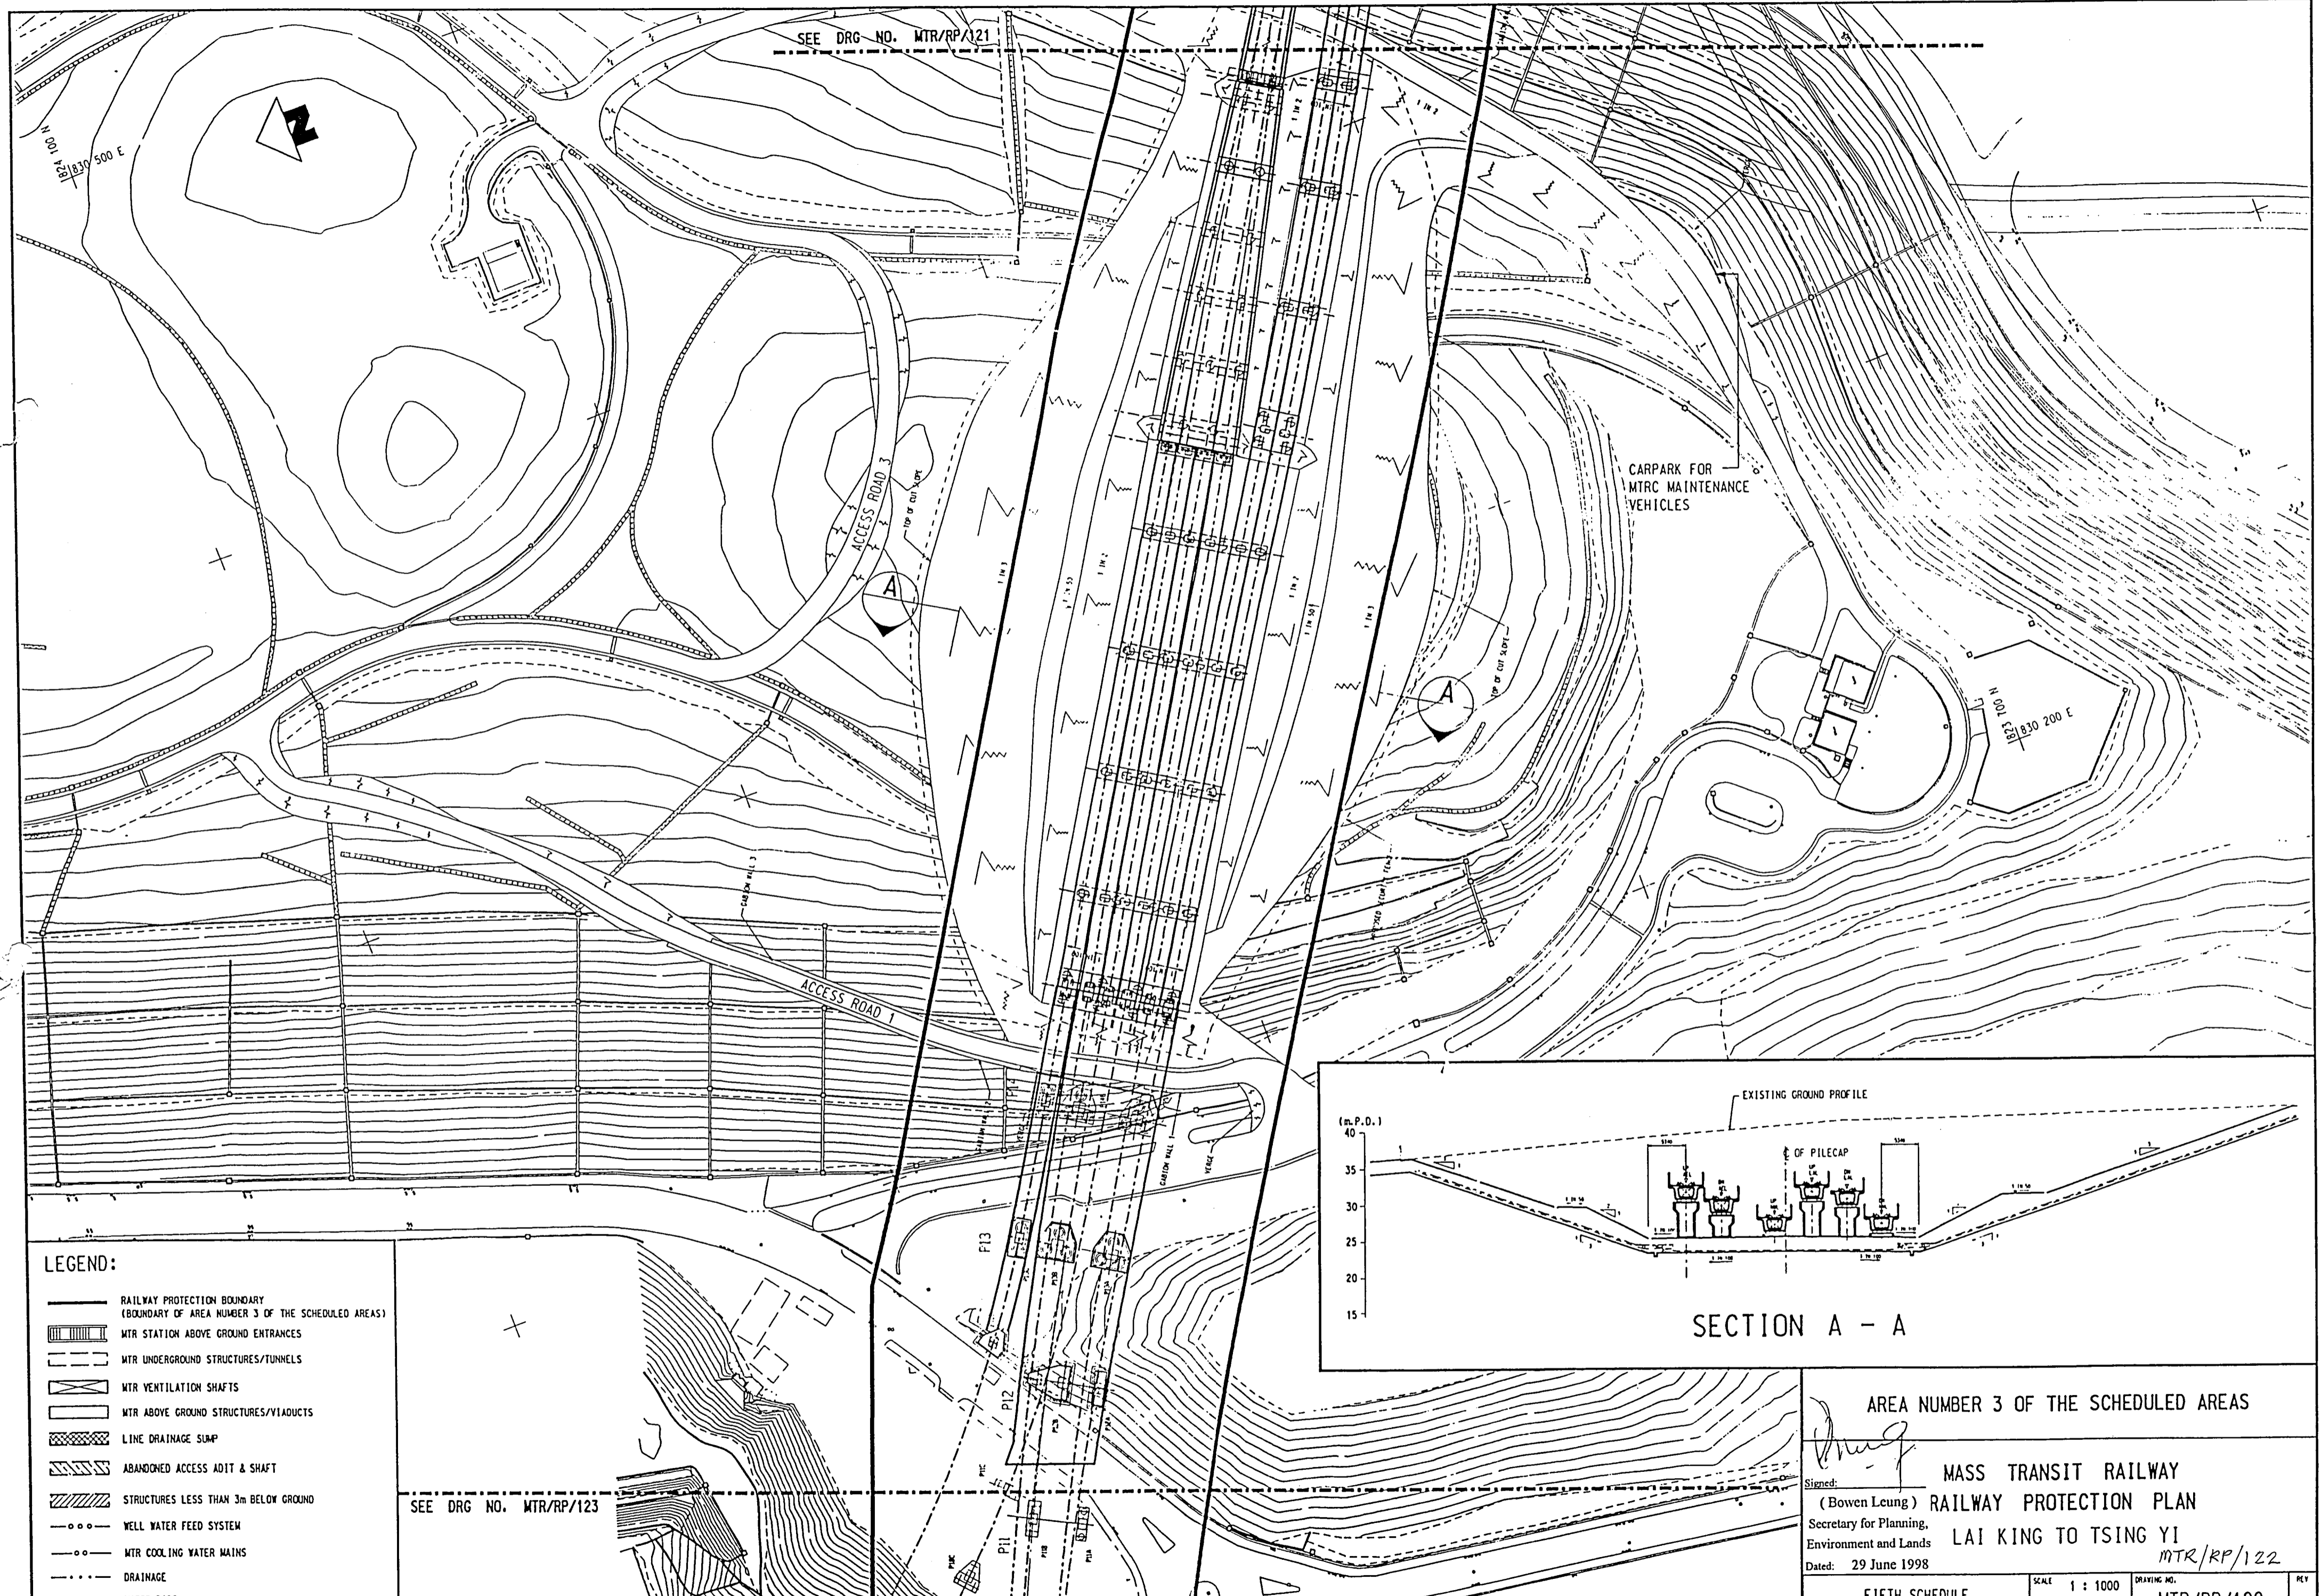

- LEGEND:**
- RAILWAY PROTECTION BOUNDARY (BOUNDARY OF AREA NUMBER 3 OF THE SCHEDULED AREAS)
 - MTR STATION ABOVE GROUND ENTRANCES
 - MTR UNDERGROUND STRUCTURES/TUNNELS
 - MTR VENTILATION SHAFTS
 - MTR ABOVE GROUND STRUCTURES/VIADUCTS
 - LINE DRAINAGE SUMP
 - ABANDONED ACCESS ADIT & SHAFT
 - STRUCTURES LESS THAN 3m BELOW GROUND
 - WELL WATER FEED SYSTEM
 - MTR COOLING WATER MAINS
 - DRAINAGE

SEE DRG NO. MTR/RP/123

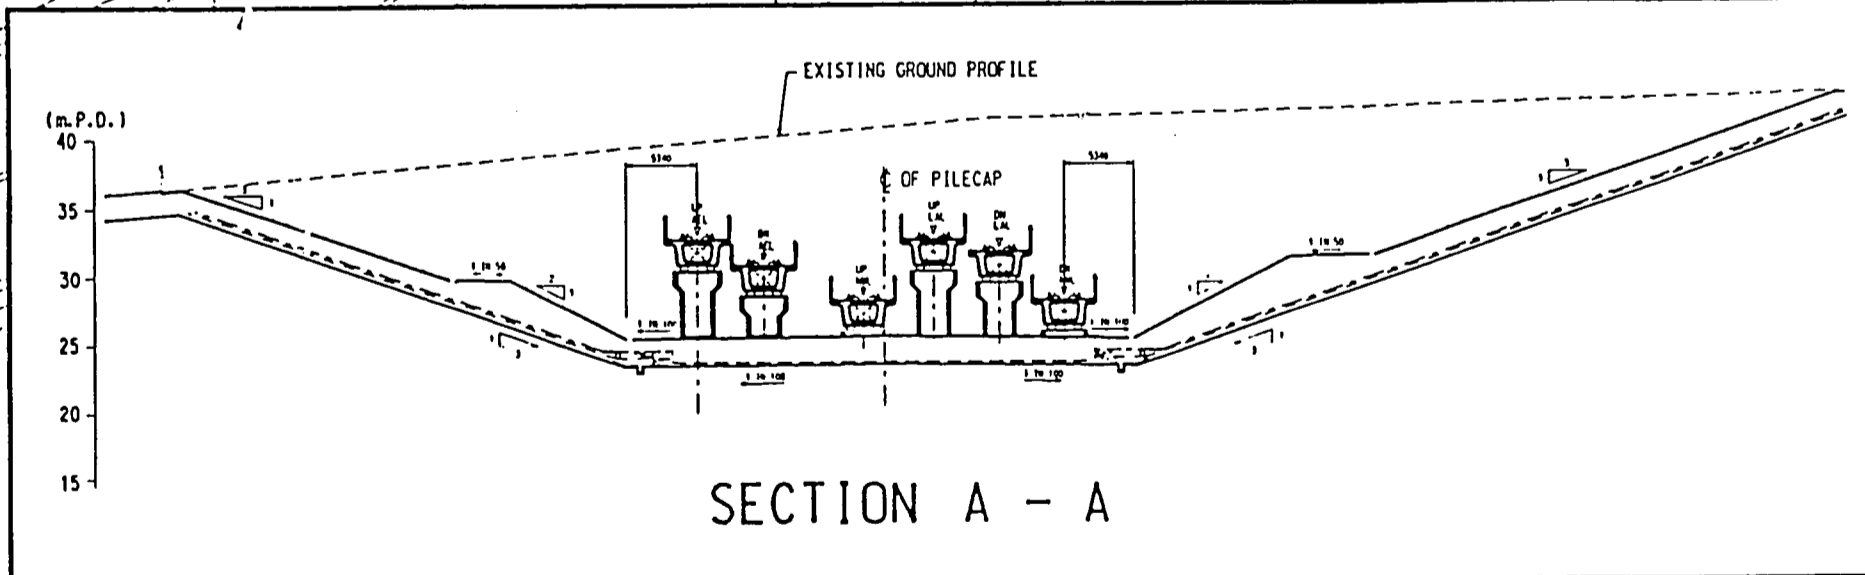

AREA NUMBER 3 OF THE SCHEDULED AREAS

Signed:

MASS TRANSIT RAILWAY
 (Bowen Leung) RAILWAY PROTECTION PLAN
 Secretary for Planning,
 Environment and Lands
 LAI KING TO TSING YI
 MTR/RP/122
 Dated: 29 June 1998

FIFTH SCHEDULE	SCALE 1 : 1000	DRAWING NO. MTR/DP/122	REV
----------------	----------------	------------------------	-----