


LEGEND:

- RAILWAY PROTECTION BOUNDARY (BOUNDARY OF AREA NUMBER 3 OF THE SCHEDULED AREAS)
- ▤ MTR STATION ABOVE GROUND ENTRANCES
- ▨ MTR UNDERGROUND STRUCTURES/TUNNELS
- ▧ MTR VENTILATION SHAFTS
- ▩ MTR ABOVE GROUND STRUCTURES/VIADUCTS
- LINE DRAINAGE SUMP
- ABANDONED ACCESS ADIT & SHAFT
- ▬ STRUCTURES LESS THAN 3m BELOW GROUND
- WELL WATER FEED SYSTEM
- MTR COOLING WATER MAINS
- DRAINAGE
- - - - - ER PIPE
- - - - - RAILWAY FENCE TYPE F1

1820 500 E
1820 500 N

1820 500 E
1820 500 N

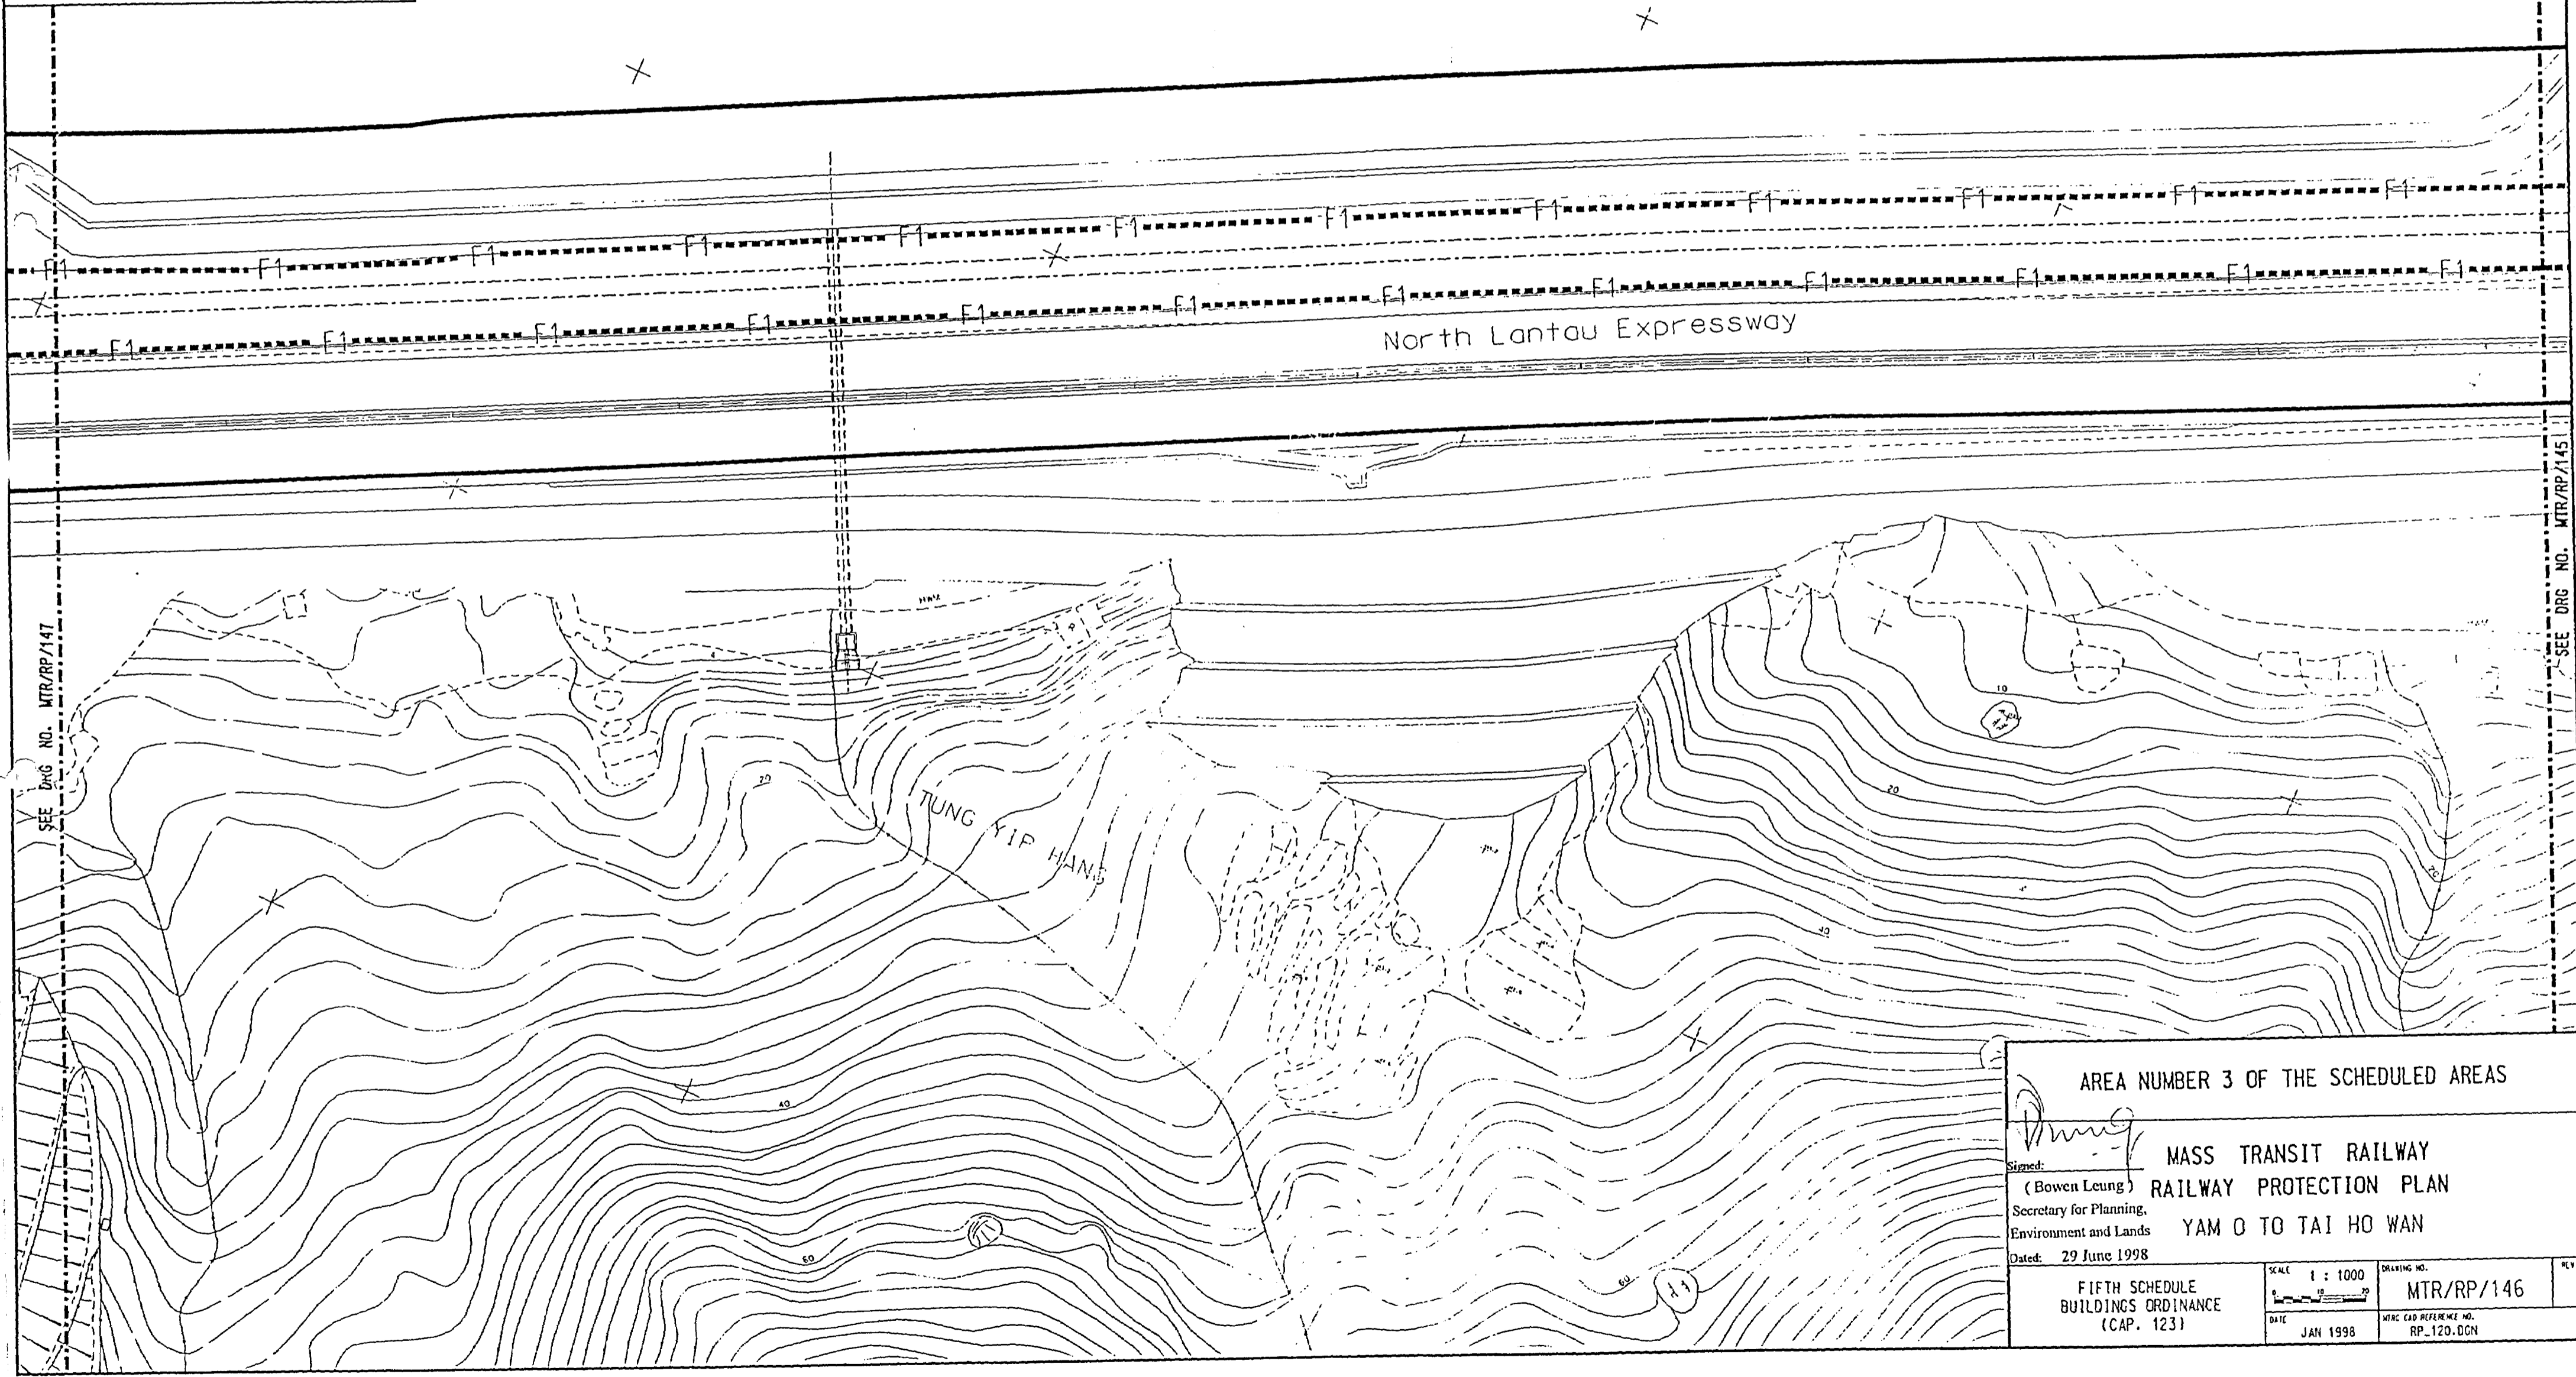

AREA NUMBER 3 OF THE SCHEDULED AREAS

Signed: *[Signature]*
 (Bowen Leung) MASS TRANSIT RAILWAY
 Secretary for Planning, RAILWAY PROTECTION PLAN
 Environment and Lands YAM O TO TAI HO WAN
 Dated: 29 June 1998

FIFTH SCHEDULE BUILDINGS ORDINANCE (CAP. 123)	SCALE 1 : 1000	DRAWING NO.	REV
		MTR/PP/146	
	DATE JAN 1998	MTR CAD REFERENCE NO.	
		RP_120.DGN	