


Maps reproduced with permission of The Director of Lands, (C) Hong Kong Government.

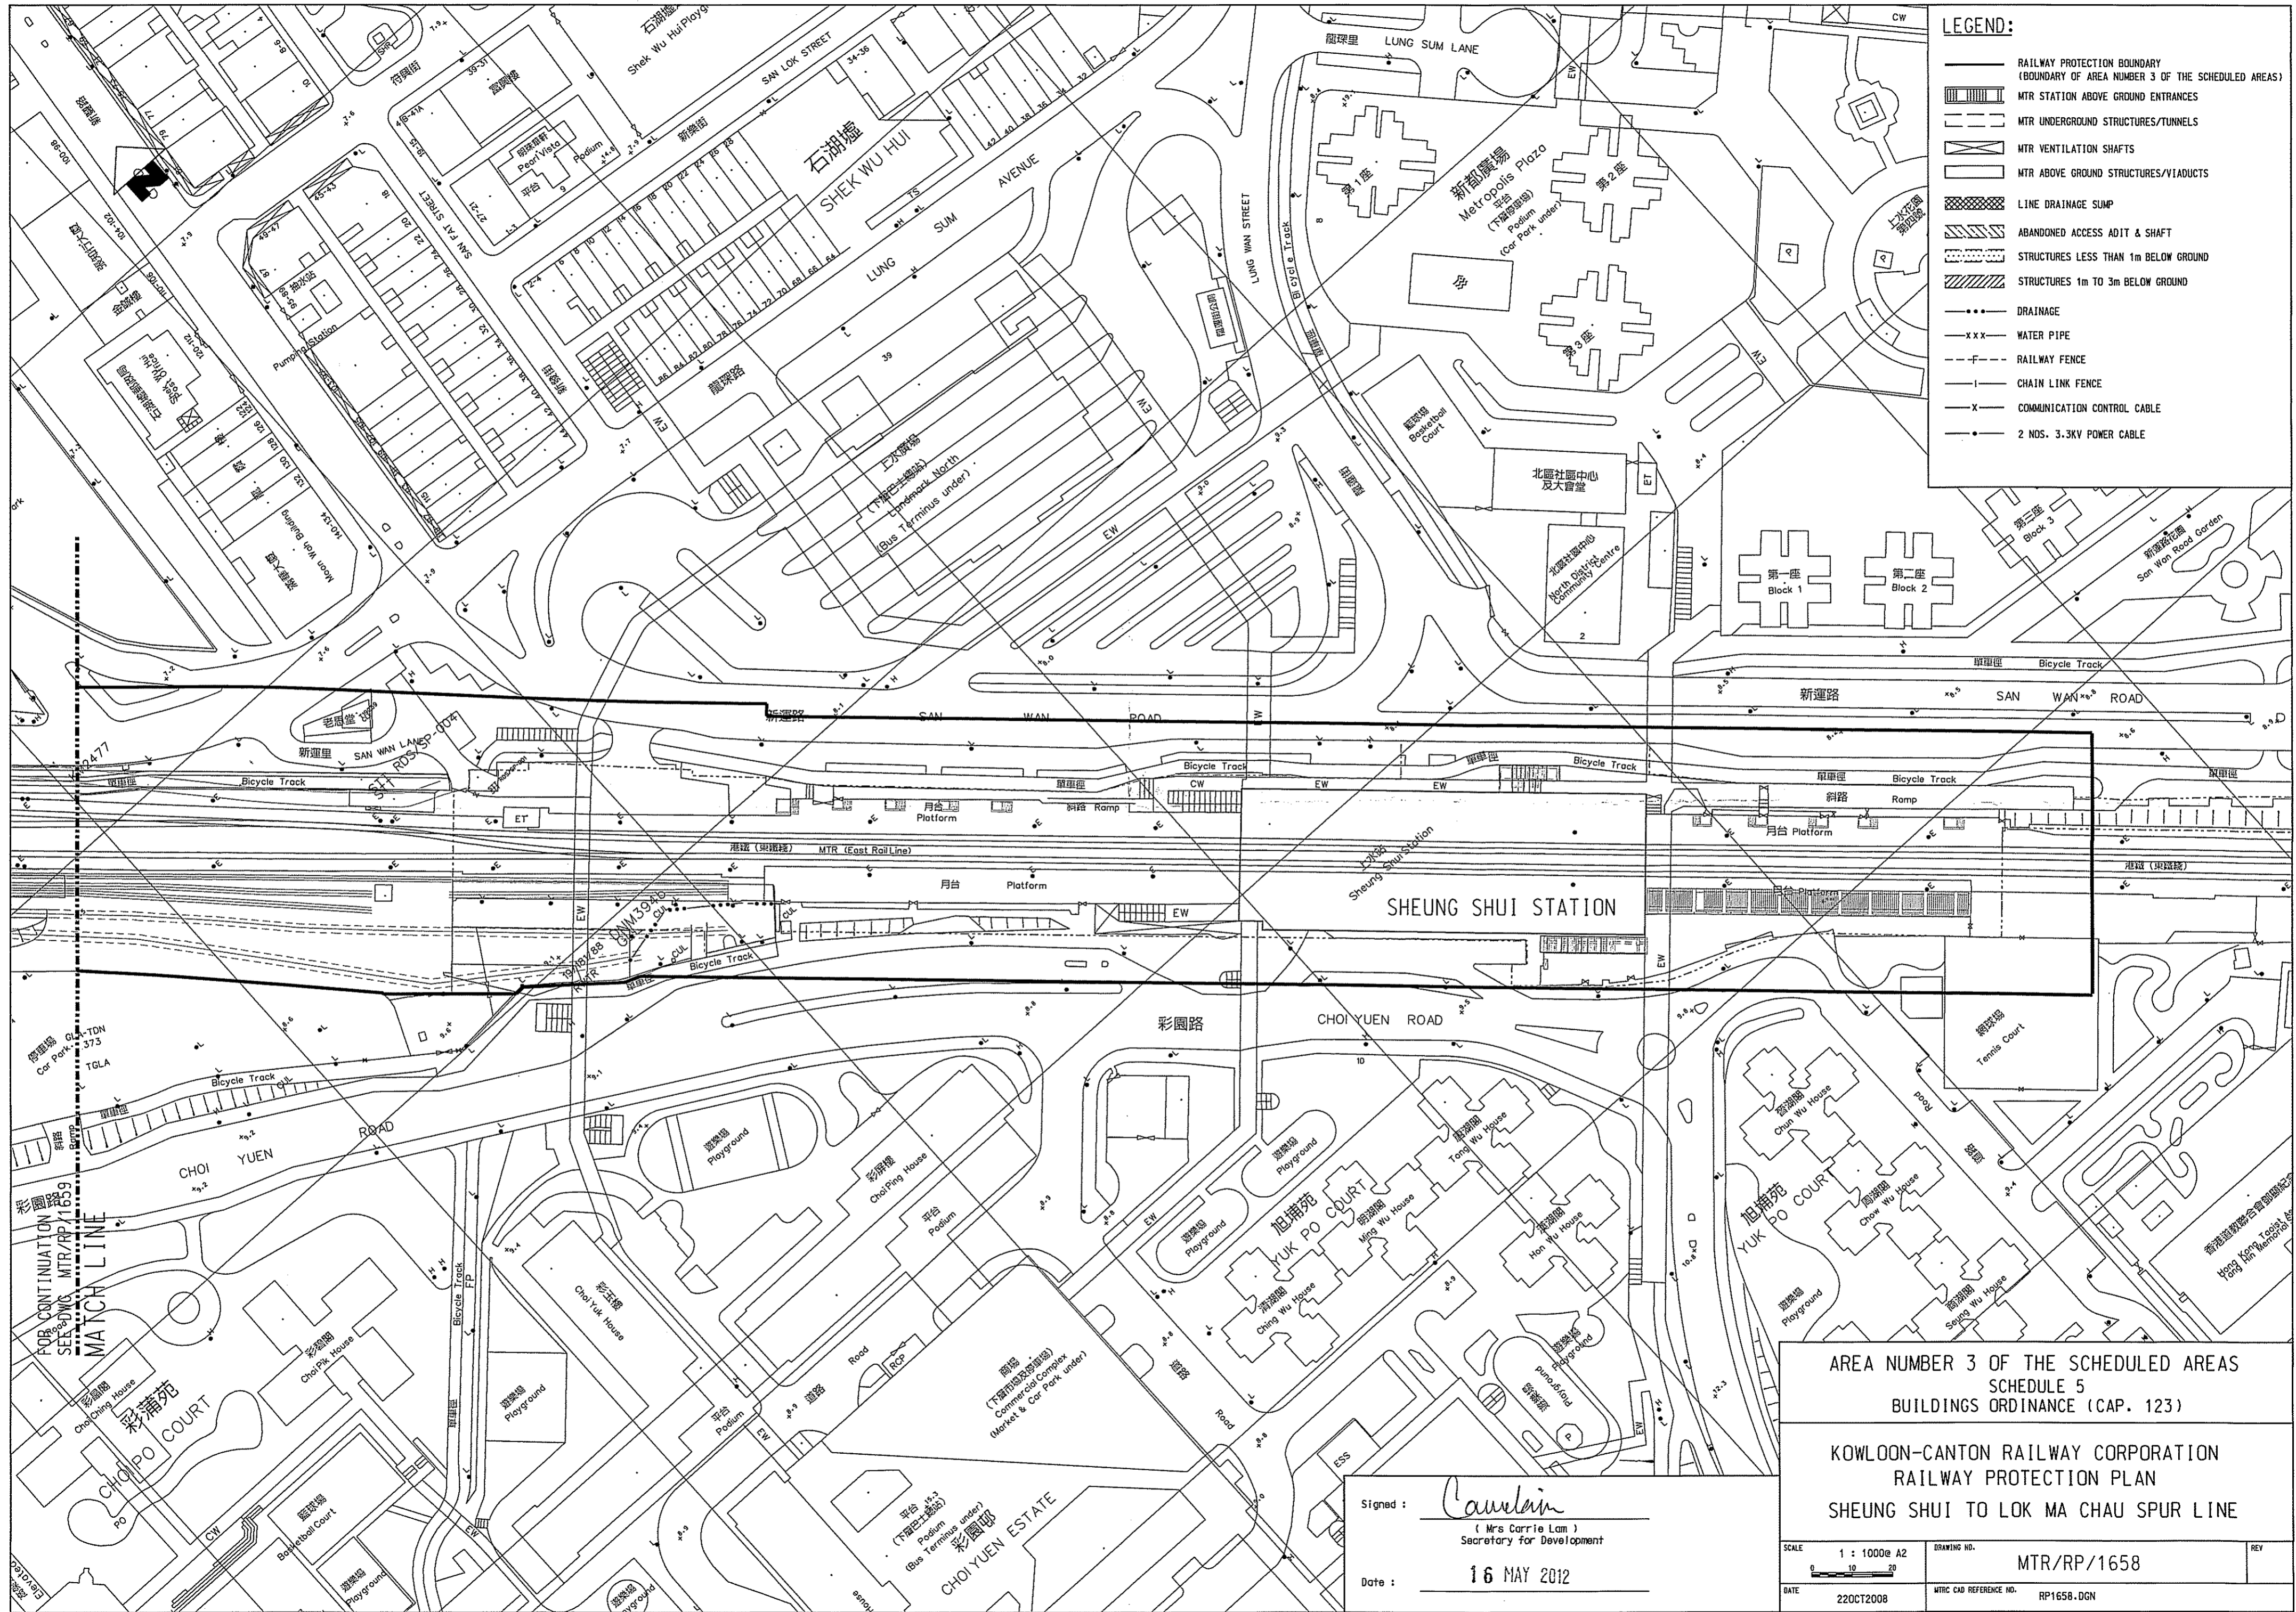

- LEGEND:**
- RAILWAY PROTECTION BOUNDARY (BOUNDARY OF AREA NUMBER 3 OF THE SCHEDULED AREAS)
  - MTR STATION ABOVE GROUND ENTRANCES
  - MTR UNDERGROUND STRUCTURES/TUNNELS
  - MTR VENTILATION SHAFTS
  - MTR ABOVE GROUND STRUCTURES/VIADUCTS
  - LINE DRAINAGE SUMP
  - ABANDONED ACCESS ADIT & SHAFT
  - STRUCTURES LESS THAN 1m BELOW GROUND
  - STRUCTURES 1m TO 3m BELOW GROUND
  - DRAINAGE
  - WATER PIPE
  - RAILWAY FENCE
  - CHAIN LINK FENCE
  - COMMUNICATION CONTROL CABLE
  - 2 NOS. 3.3KV POWER CABLE

AREA NUMBER 3 OF THE SCHEDULED AREAS  
 SCHEDULE 5  
 BUILDINGS ORDINANCE (CAP. 123)

KOWLOON-CANTON RAILWAY CORPORATION  
 RAILWAY PROTECTION PLAN  
 SHEUNG SHUI TO LOK MA CHAU SPUR LINE

Signed: *Caroline*  
 (Mrs Carrie Lam)  
 Secretary for Development

Date: 16 MAY 2012

SCALE 1 : 1000@ A2	DRAWING NO. MTR/RP/1658	REV
DATE 22OCT2008	MTRC CAD REFERENCE NO. RP1658.DGN	