


LEGEND:

- RAILWAY PROTECTION BOUNDARY (BOUNDARY OF AREA NUMBER 3 OF THE SCHEDULED AREAS)
- ▢ MTR STATION ABOVE GROUND ENTRANCES
- ▢ MTR UNDERGROUND STRUCTURES/TUNNELS
- ▢ MTR VENTILATION SHAFTS
- ▢ MTR ABOVE GROUND STRUCTURES/VIADUCTS
- ▢ LINE DRAINAGE SUMP
- ▢ ABANDONED ACCESS ADIT & SHAFT
- ▢ STRUCTURES LESS THAN 3m BELOW GROUND
- WELL WATER FEED SYSTEM
- MTR COOLING WATER MAINS
- DRAINAGE
- x—x— WATER PIPE
- F1— RAILWAY FENCE TYPE F1

SEE DRG NO. MTR/RP/169

511 600
819 500

SEE DRG NO. MTR/RP/167

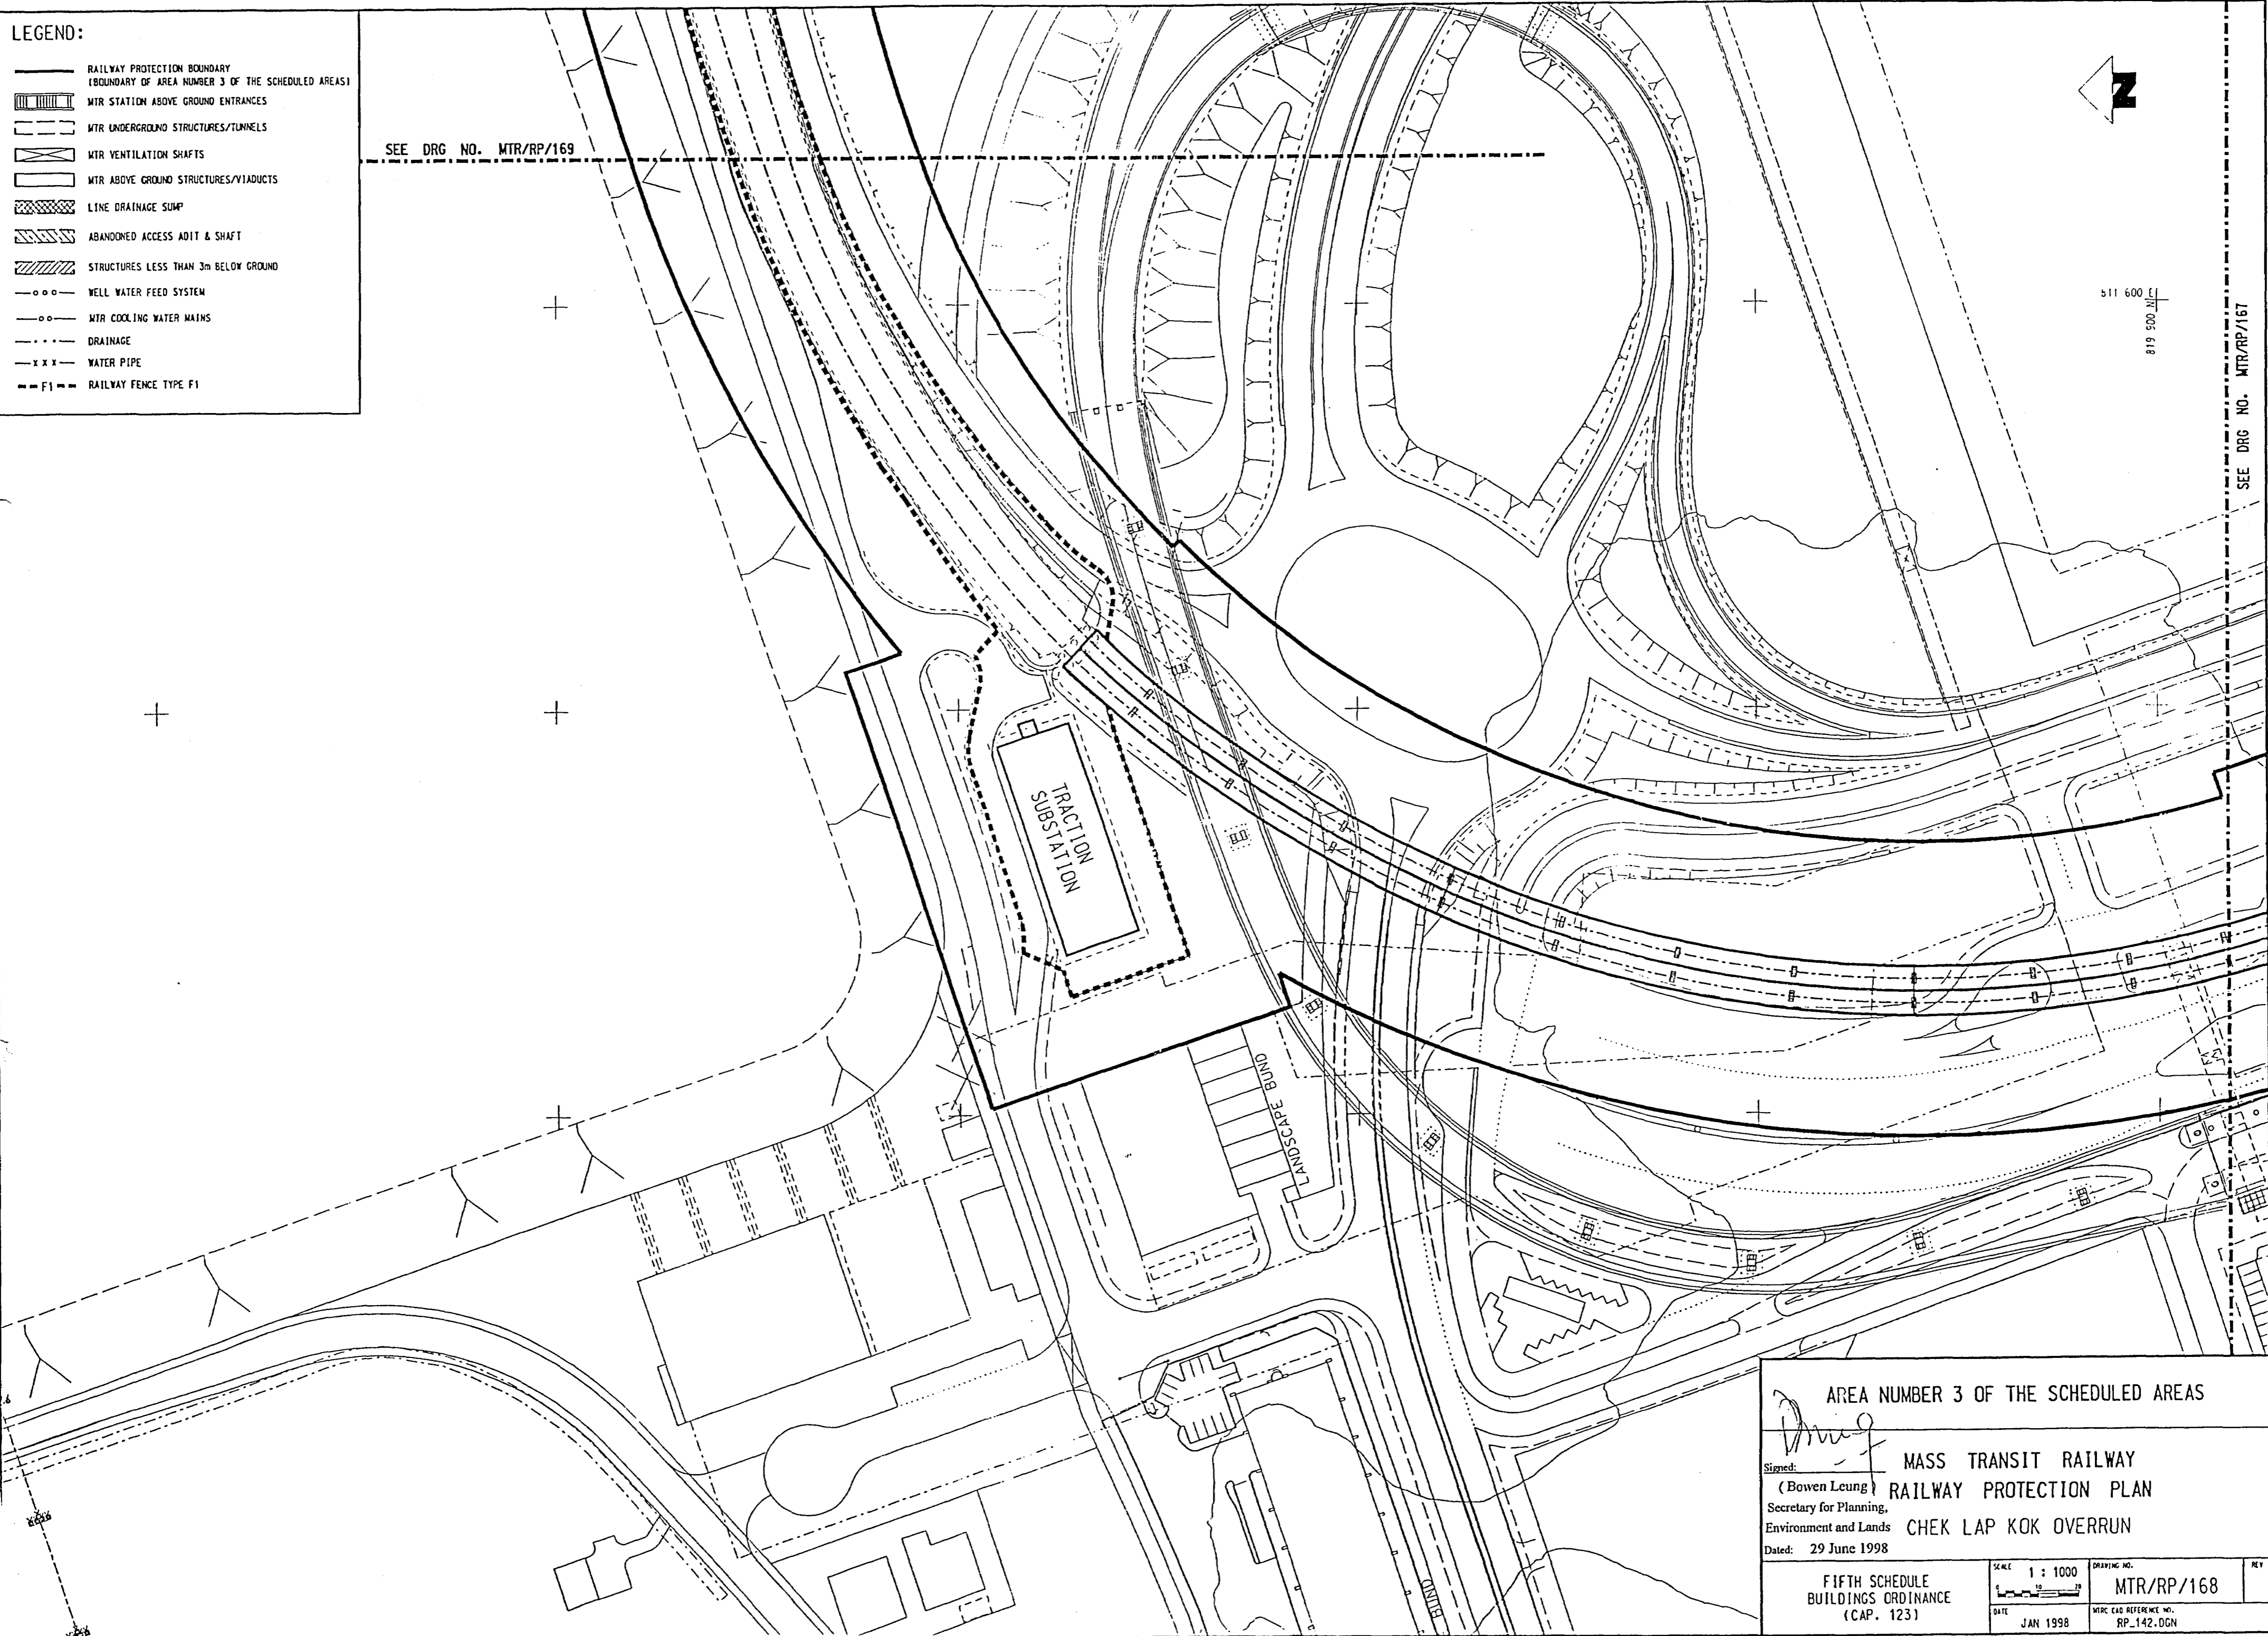

AREA NUMBER 3 OF THE SCHEDULED AREAS

Signed: *Bowen Leung*
 (Bowen Leung) MASS TRANSIT RAILWAY
 Secretary for Planning, RAILWAY PROTECTION PLAN
 Environment and Lands CHEK LAP KOK OVERRUN
 Dated: 29 June 1998

FIFTH SCHEDULE BUILDINGS ORDINANCE (CAP. 123)	SCALE 1 : 1000	DRAWING NO.	REV
		MTR/RP/168	
	DATE JAN 1998	MTR CAD REFERENCE NO.	RP_142.DGN