


**LEGEND:**

- RAILWAY PROTECTION BOUNDARY (BOUNDARY OF AREA NUMBER 3 OF THE SCHEDULED AREAS)
- ▨ MTR STATION ABOVE GROUND ENTRANCES
- ▨ MTR UNDERGROUND STRUCTURES/TUNNELS
- ⊠ MTR VENTILATION SHAFTS
- ▭ MTR ABOVE GROUND STRUCTURES/VIADUCTS
- ▨ LINE DRAINAGE SUMP
- ▨ ABANDONED ACCESS ADIT & SHAFT
- ▨ STRUCTURES LESS THAN 3m BELOW GROUND
- WELL WATER FEED SYSTEM
- MTR COOLING WATER MAINS
- — — DRAINAGE
- x x x — WATER PIPE
- F1 — RAILWAY FENCE TYPE F1

1812 200 E  
1820 500 N

670 600 N  
815 500 E

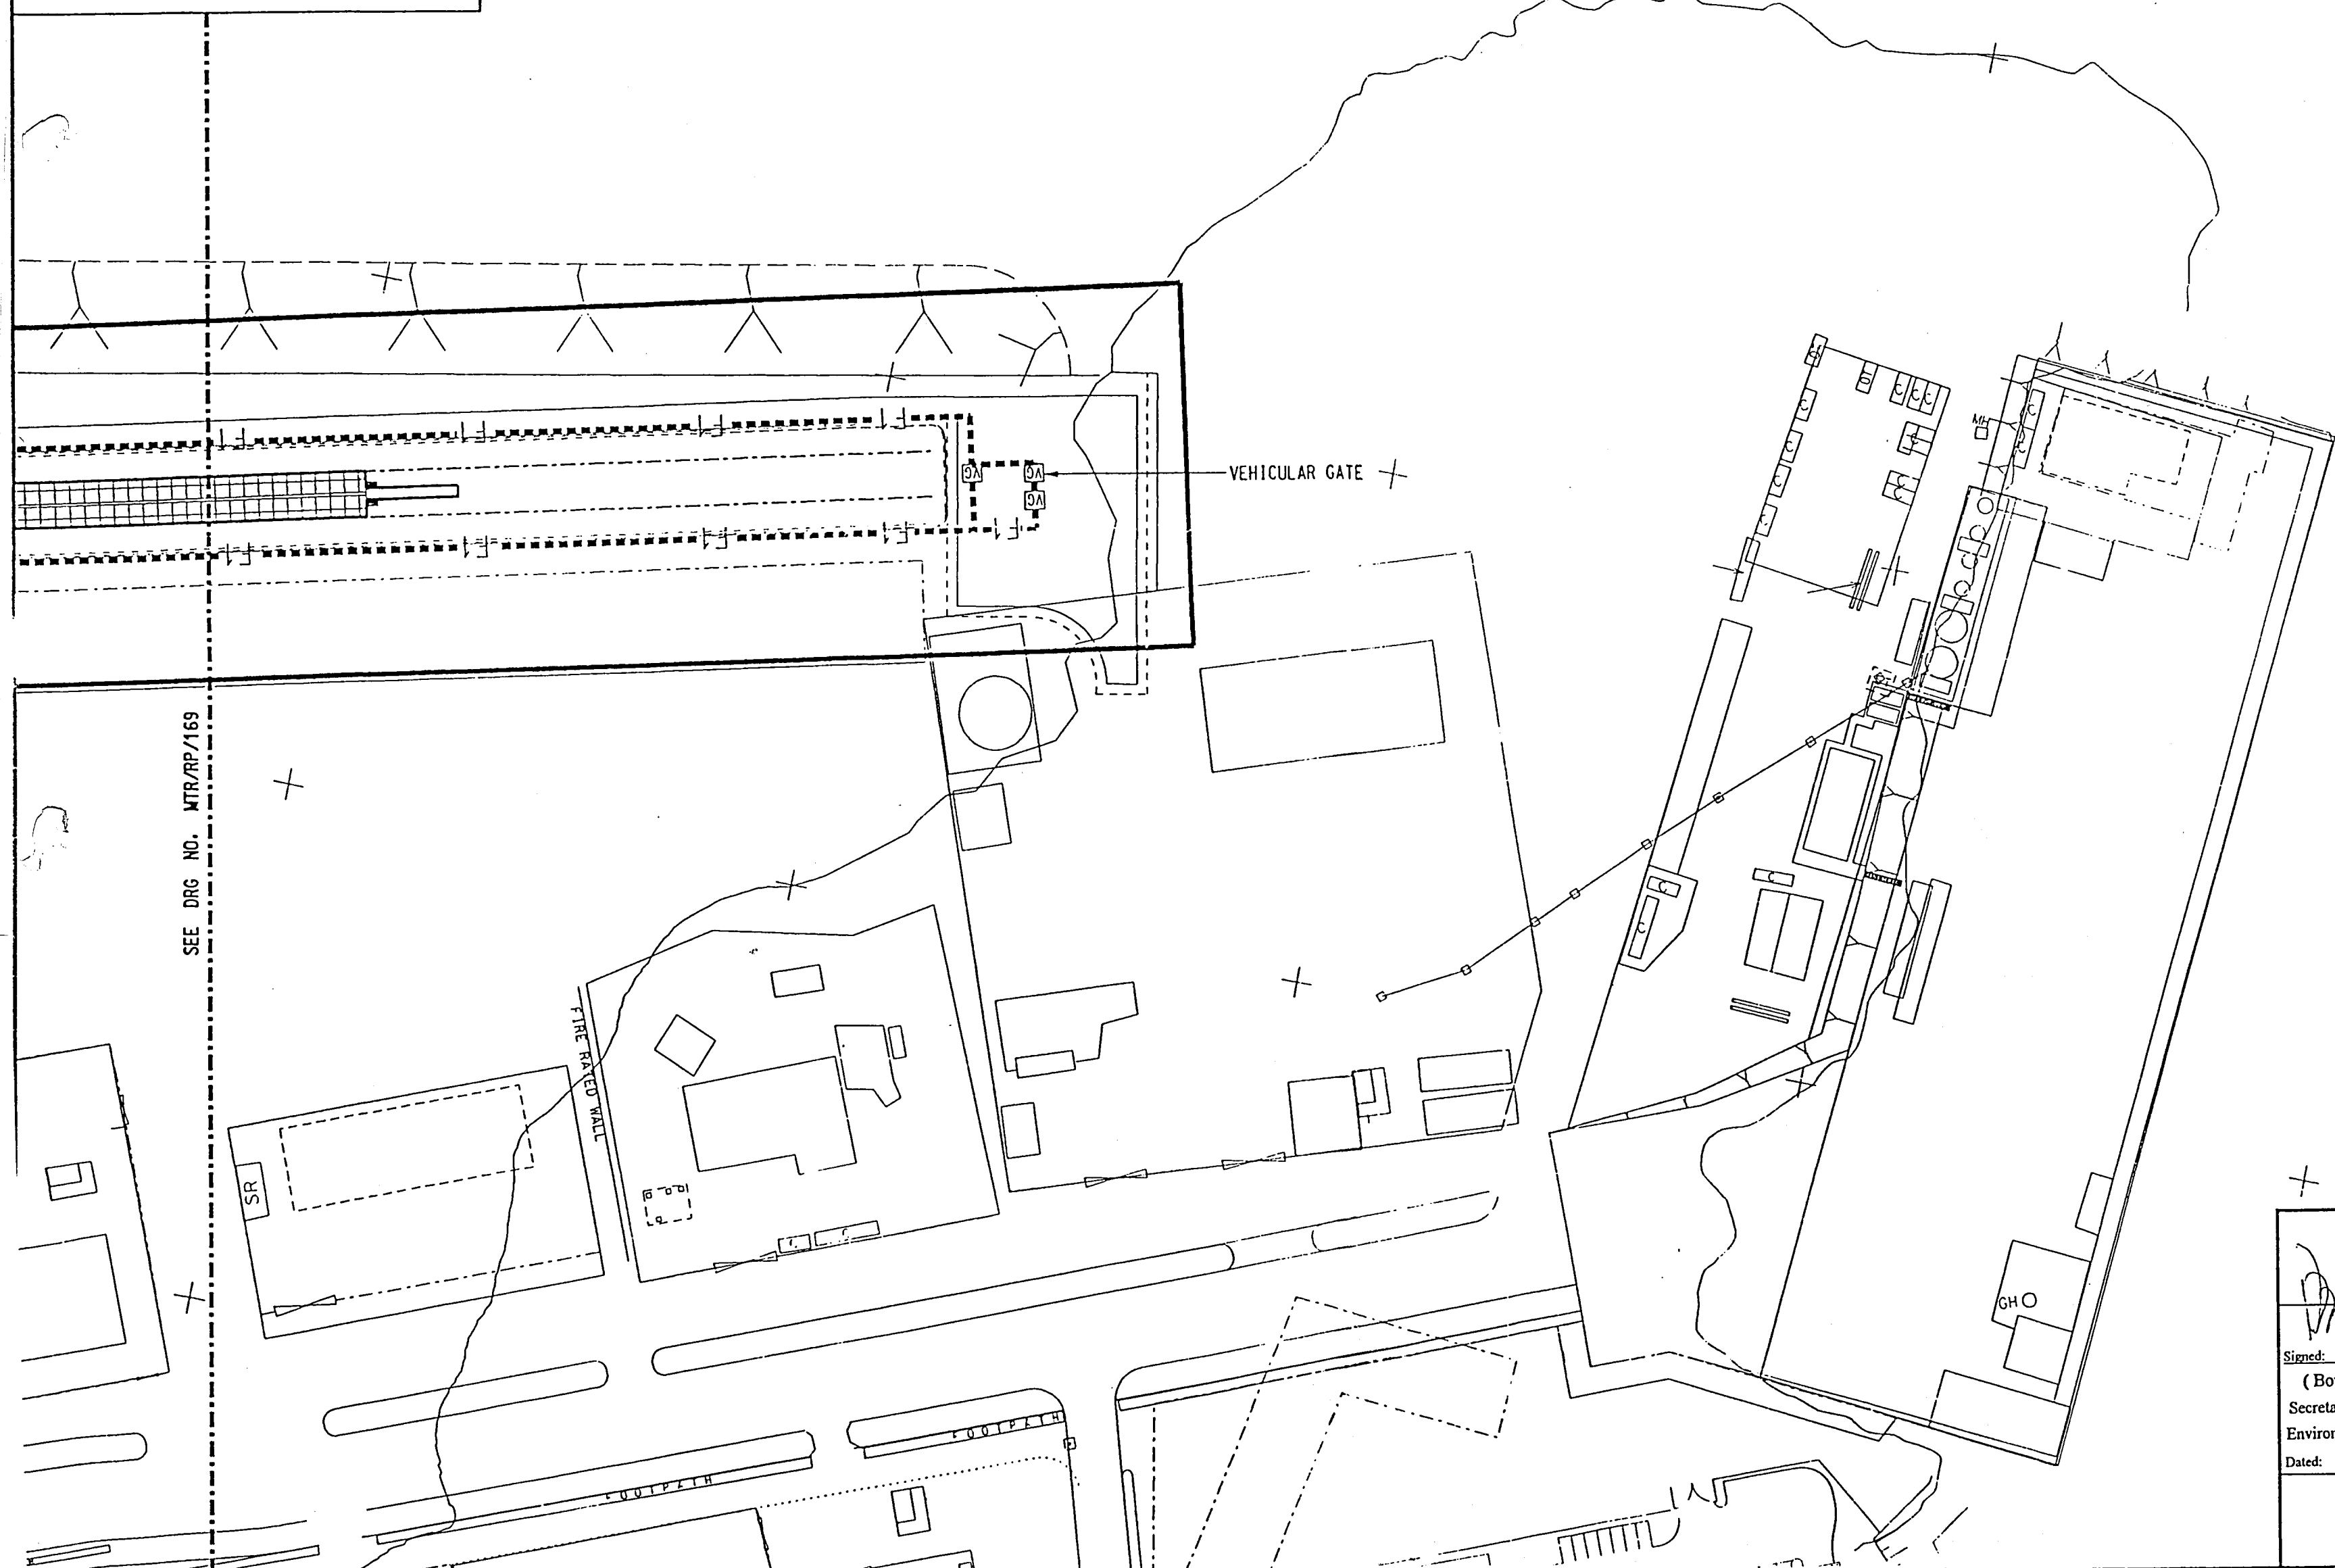

SEE DRG NO. MTR/RP/169

**AREA NUMBER 3 OF THE SCHEDULED AREAS**

*Bowen Leung*  
Signed:

**MASS TRANSIT RAILWAY  
RAILWAY PROTECTION PLAN**  
Secretary for Planning,  
Environment and Lands  
**CHEK LAP KOK OVERRUN**

Dated: 29 June 1998

FIFTH SCHEDULE  
BUILDINGS ORDINANCE  
(CAP. 123)

SCALE 1 : 1000  
DATE JAN 1998

DRAWING NO. MTR/RP/170  
MTR CAD REFERENCE NO. RP\_144.DGN

REV