


- LEGEND:**
- LIMIT OF RAILWAY PROTECTION (BOUNDARY OF RAILWAY PROTECTION)
 - ▨ MTR STATION ABOVE GROUND ENTRANCES
 - ▨ MTR UNDERGROUND STRUCTURES/TUNNELS
 - ▨ MTR VENTILATION SHAFTS
 - ▨ MTR ABOVE GROUND STRUCTURES/PRODUCTS
 - ▨ LINE DRAINAGE SUMP
 - ▨ ABANDONED ACCESS ADIT & SHAFT
 - ▨ STRUCTURES LESS THAN 1m BELOW GROUND
 - ▨ STRUCTURES 1m TO 3m BELOW GROUND
 - ○ ○ ○ WELL WATER FEED SYSTEM
 - MTR COOLING WATER MAINS
 - DRAINAGE
 - WATER PIPE

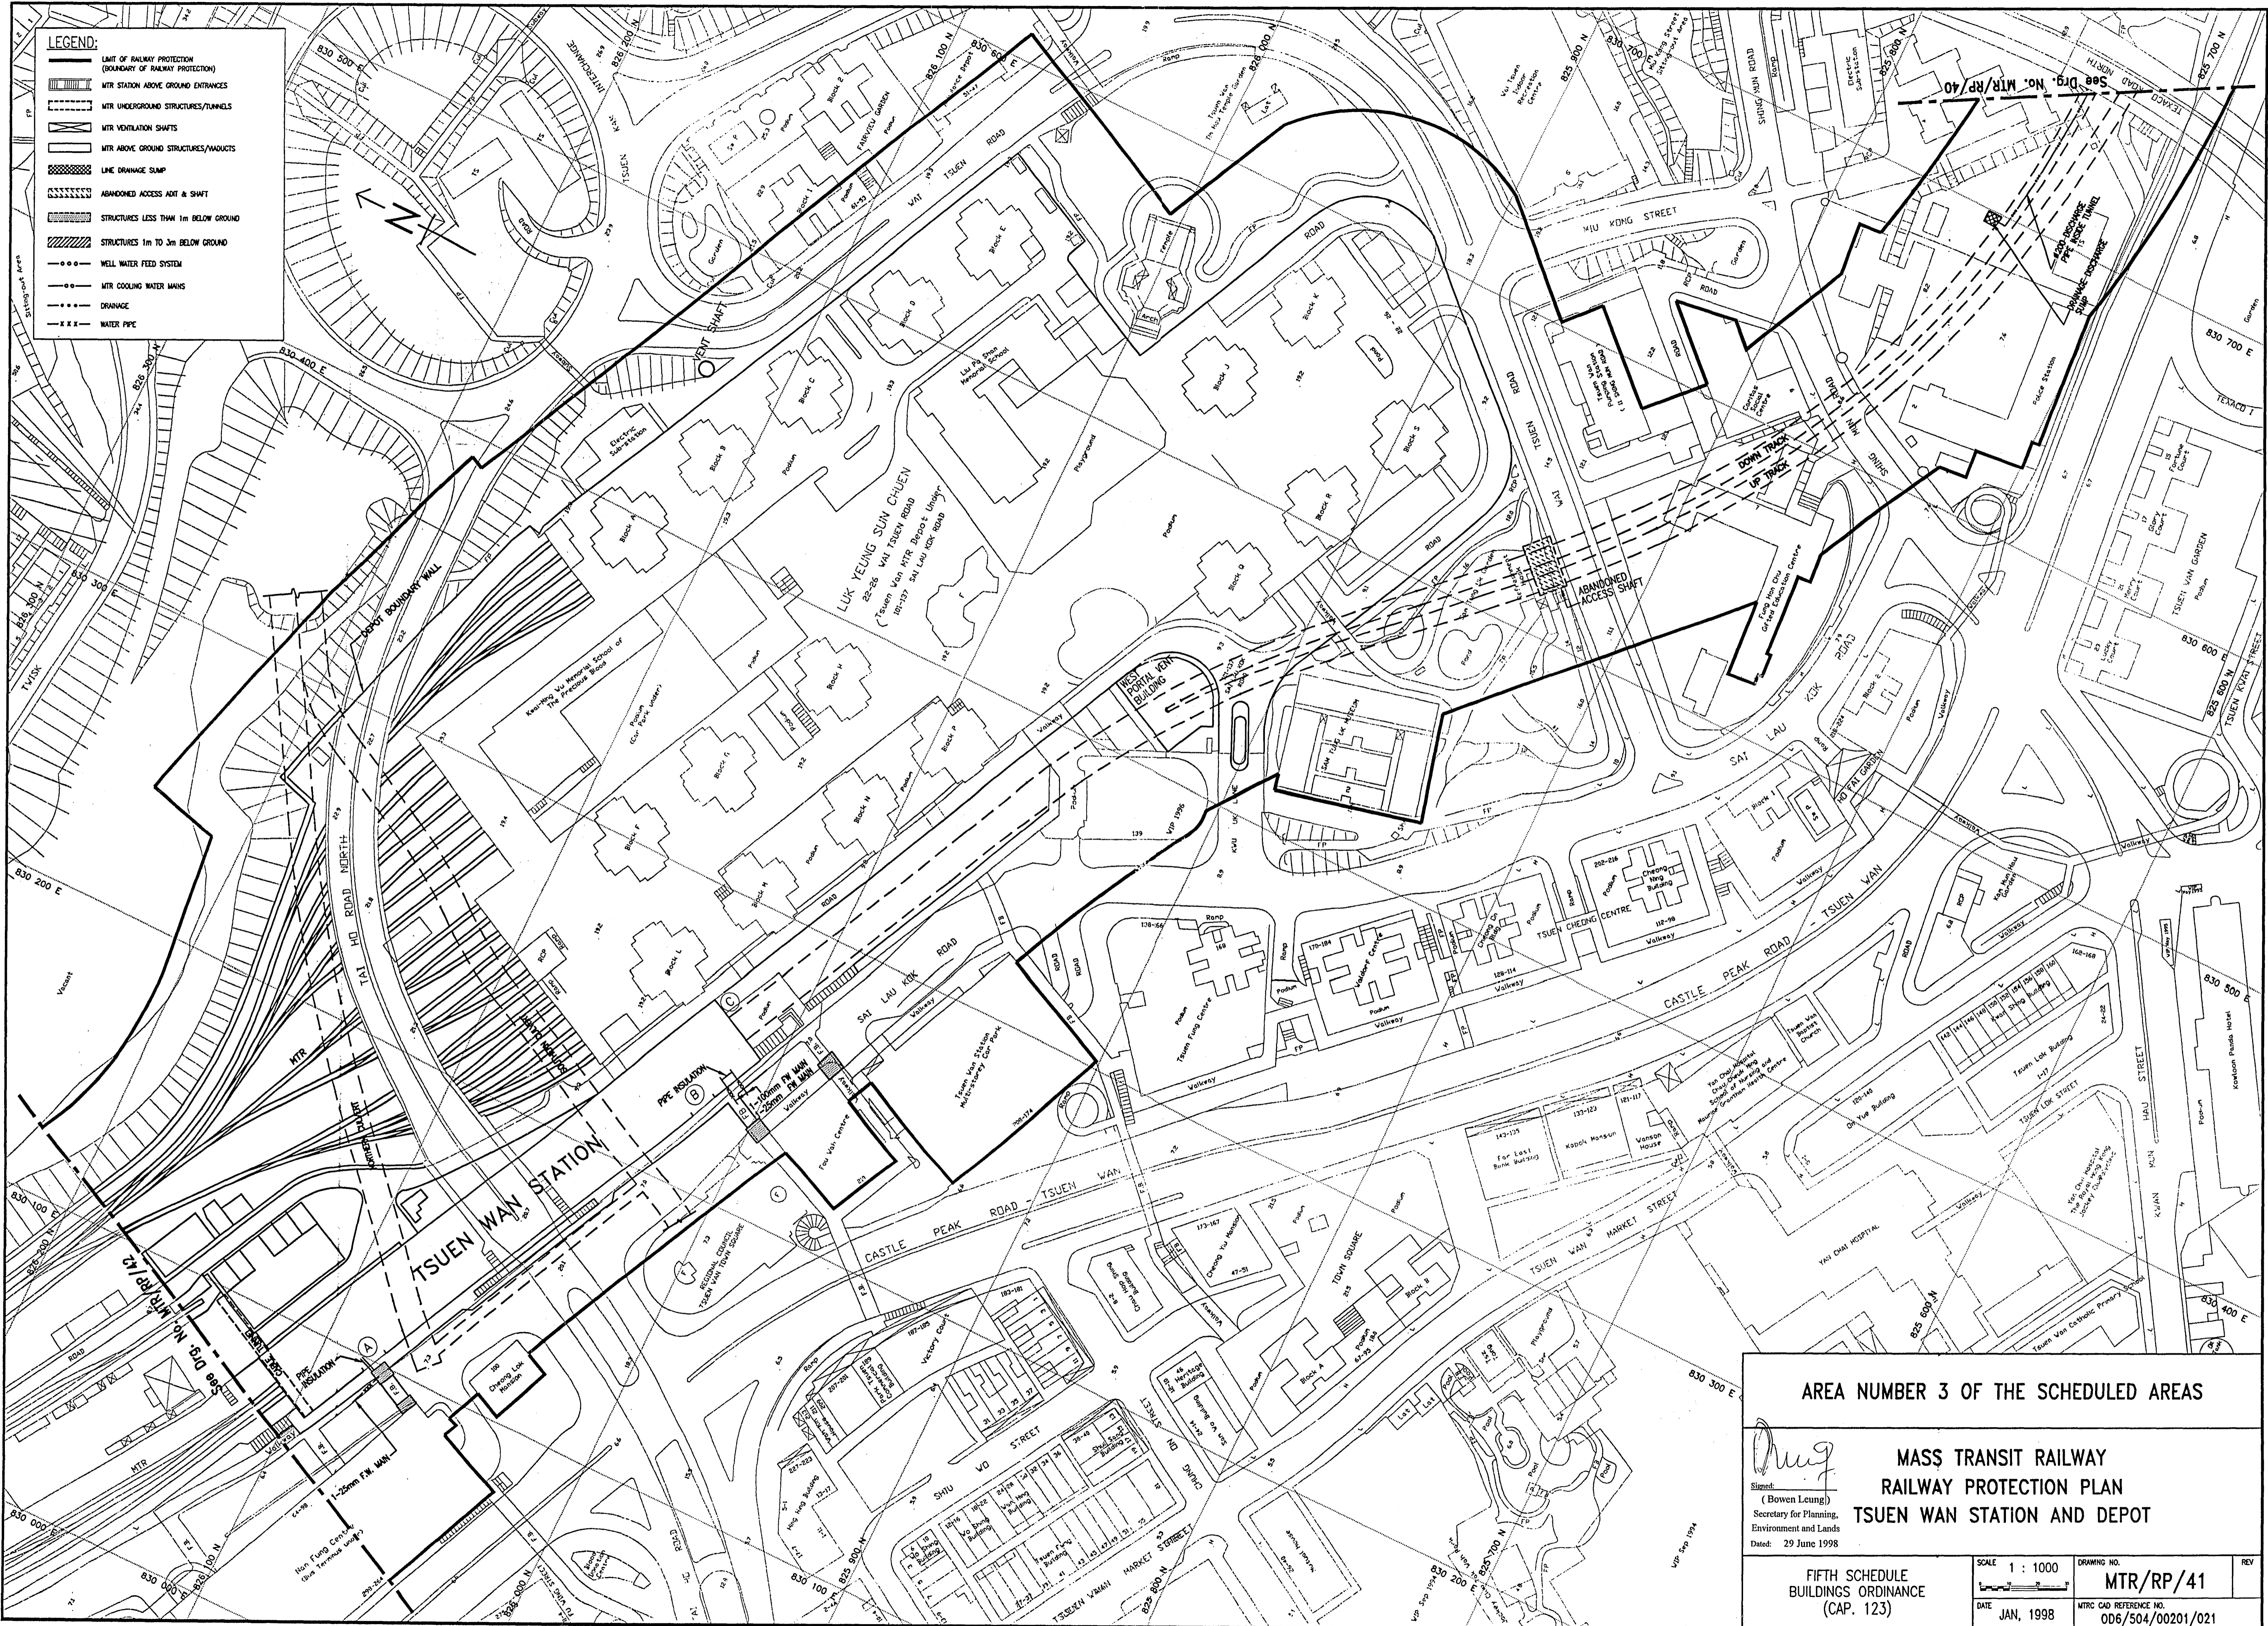

AREA NUMBER 3 OF THE SCHEDULED AREAS

Dwg.
 (Bowen Leung)
 Secretary for Planning,
 Environment and Lands
 Date: 29 June 1998

**MASS TRANSIT RAILWAY
 RAILWAY PROTECTION PLAN
 TSUEN WAN STATION AND DEPOT**

FIFTH SCHEDULE BUILDINGS ORDINANCE (CAP. 123)	SCALE 1 : 1000	DRAWING NO.	REV
	DATE JAN, 1998	MTR/RP/41	
		MTRC CAD REFERENCE NO.	
		0D6/504/00201/021	