
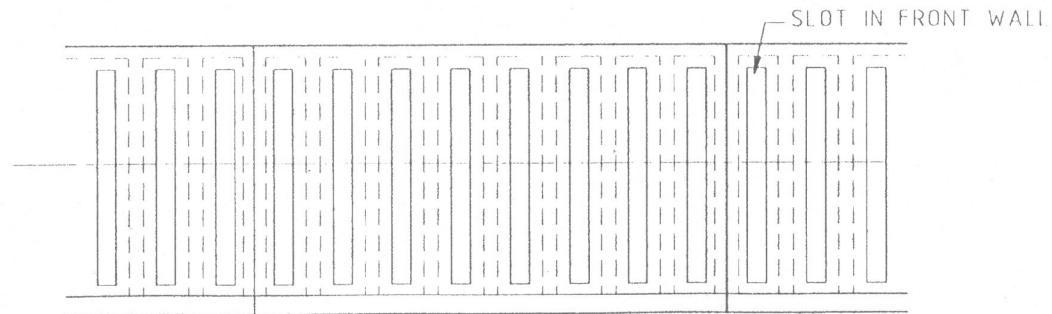


**Figure 14 圖十四**  
**Slotted Caisson Seawall**  
 有空氣槽的潛水海堤  
**Extracted from Approved**  
**EIA report (AEIAR-053/2002)**  
 錄自獲批的環評報告  
 (檔號: AEIAR-053/2002)

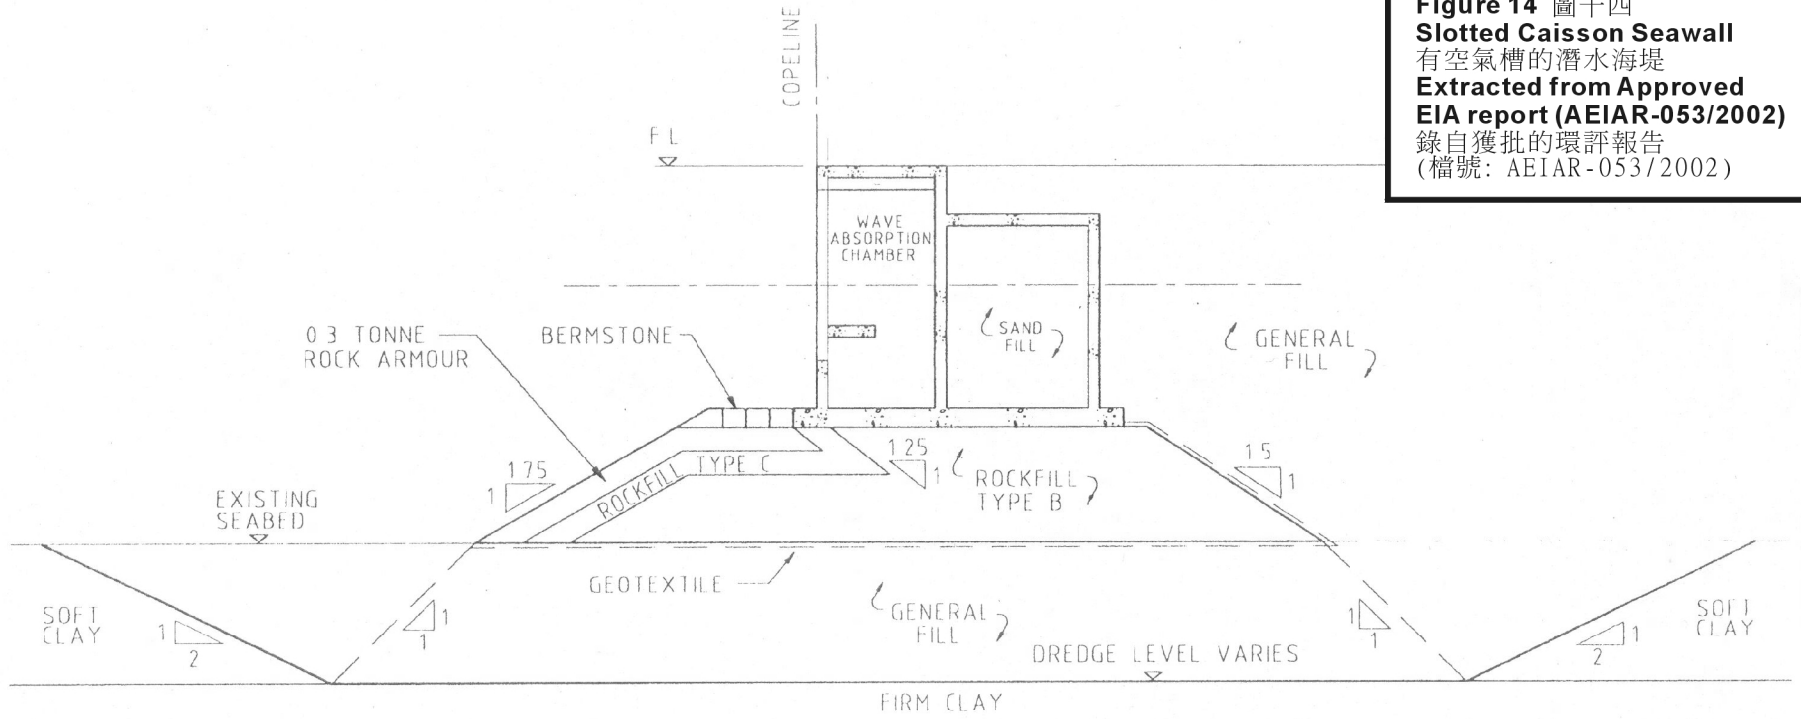

FRONT ELEVATION OF CAISSON

**Maunsell** in association with  
 WHA, DLN,  
 EHS, MEMCL, MGS

YAU TONG BAY REDEVELOPMENT

SLOTTED CAISSON SEAWALL

MAIN WEALTH DEVELOPMENT LTD

NO. 1	300	27-10-98
ENGINEER	HPW	FRANCO
DATE		
PROJECT NO.		