


Figure 4 圖四
Extent of Soil Contamination at
Yau Tong Marine Lots - Lot No 6-11
Extracted from Approved
EIA report (AEIAR-053/2002)
 油塘海旁地段第6-11號的污泥範圍
 錄自獲批的環評報告
 (檔號: AEIAR-053/2002)

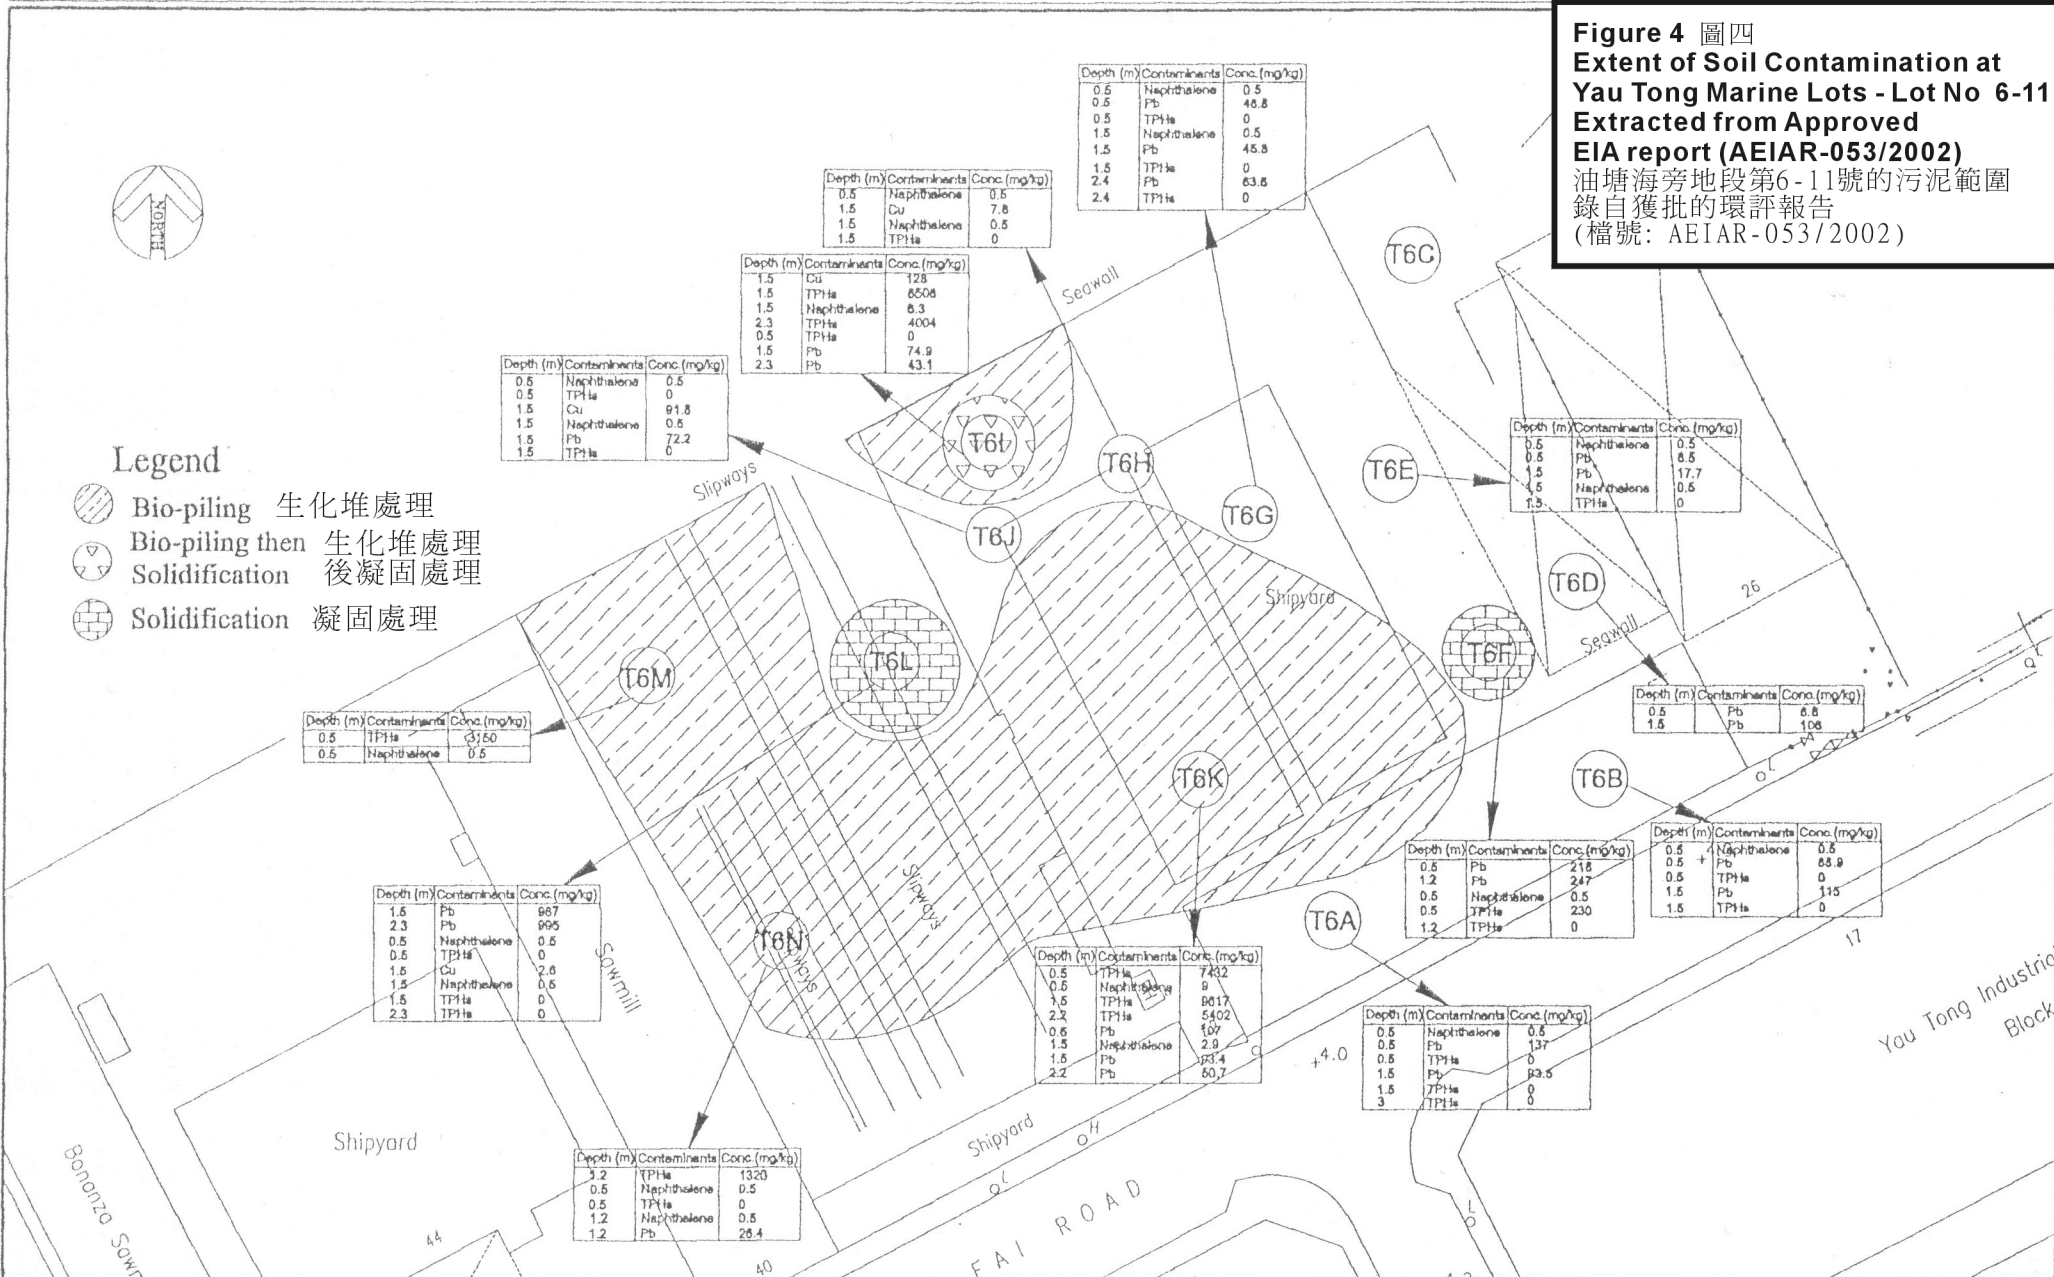

Scale: NTS

Project: Remediation Action Plan for Yau Tong Marine Lots

Title: Extent of Soil Contamination at Yau Tong Marine Lots-Lot No. 6-11



EHS CONSULTANTS LIMITED