


**Legend :**

- HHS Tracks
- - - SCL (MKK-HUH) Alignment
- · — SCL (TAW-HUH) Alignment

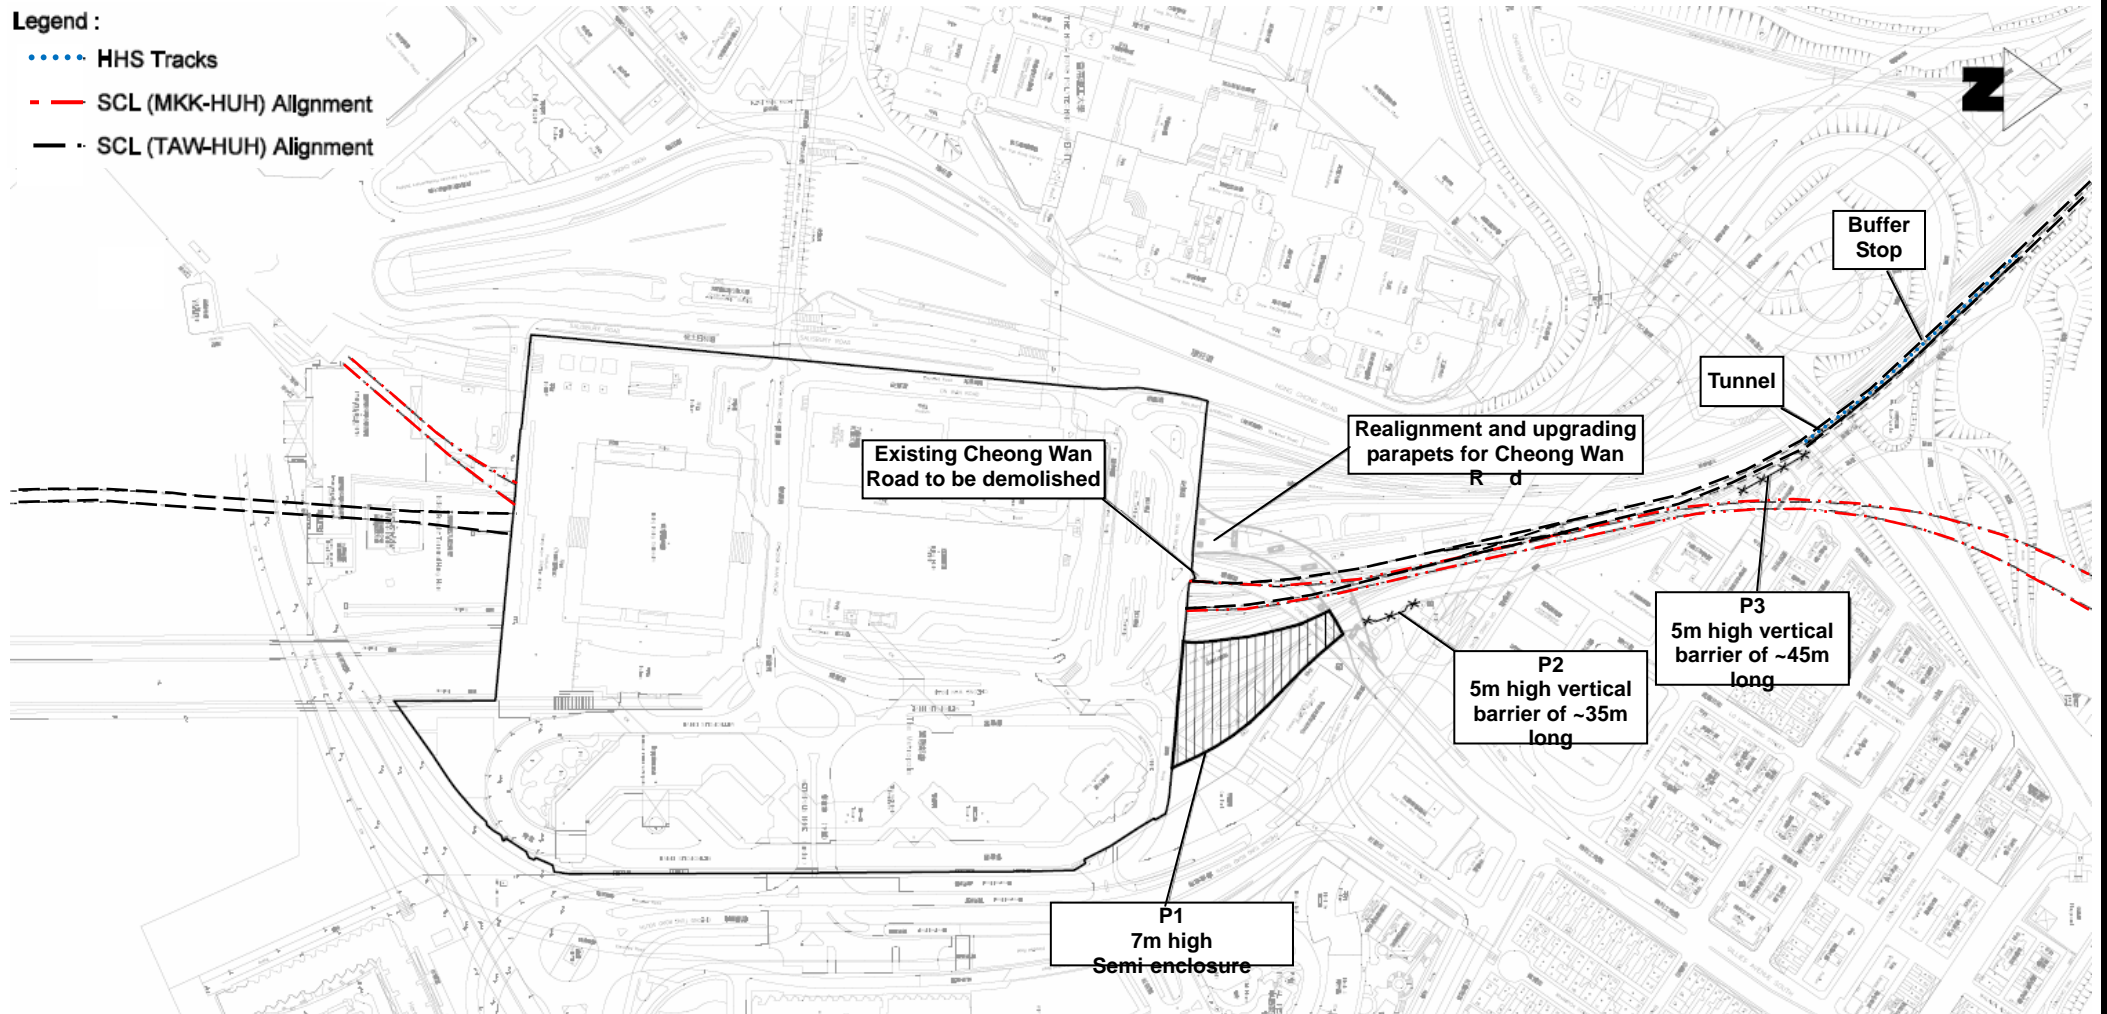

Project Title  
工程名稱

Shatin to Central Link (SCL) - Tai Wai to Hung Hom Section  
沙田至中環綫 - 大圍至紅磡段

Environmental Permit No.: EP-438/2012/D  
環境許可證編號：EP-438/2012/D

Figure 11  
圖十一

Noise Mitigation Measures between Stabling Sidings at Hung Hom Freight Yard (HHS) and Chatham Road North  
紅磡貨運站的列車停放處及漆咸道北之間的噪音緩解措施  
[This figure was prepared based on the attachment of the Application No.: VEP-370/2012]  
[本圖是根據申請編號 VEP-370/2012 的附件編制]

