


**NOTES**

1. PRECAUTIONARY MEASURES ARE TYPICAL AND EQUIVALENT OR BETTER MEASURES MAY BE CONSIDERED.
2. THIS IS AN INDICATIVE PLAN FOR FUTURE REFERENCE.

**LEGEND**

----- SITE BOUNDARY

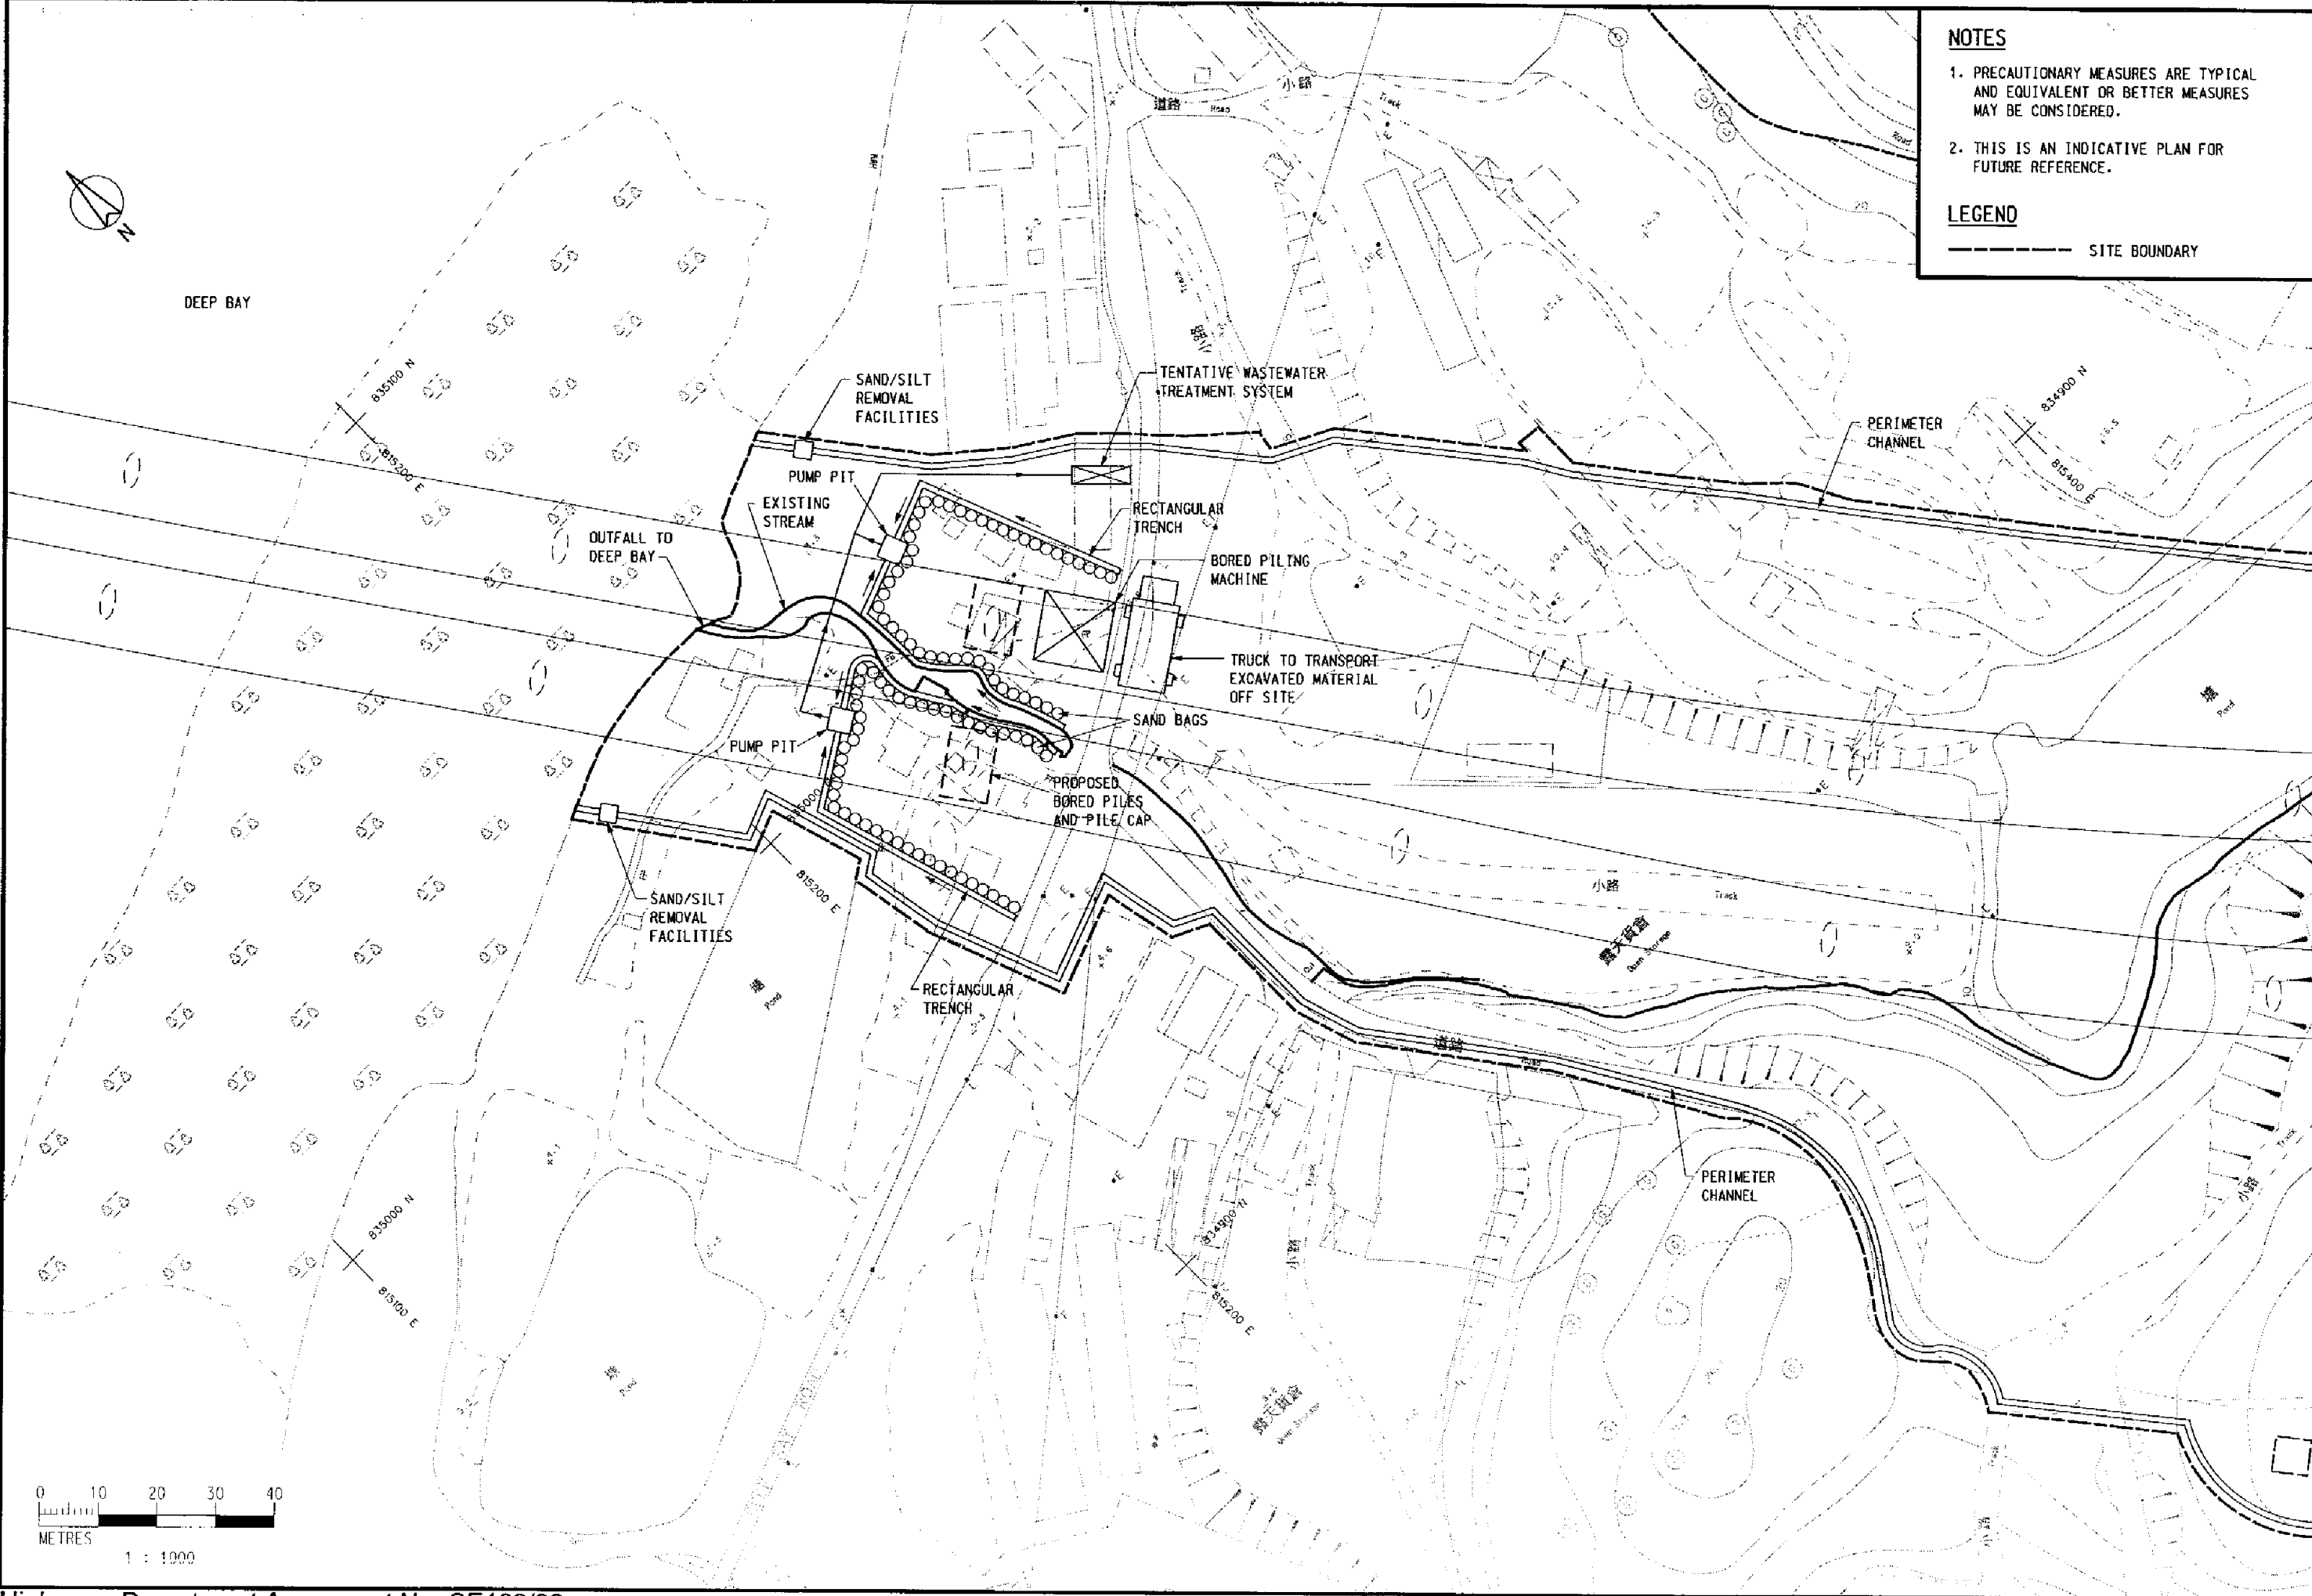

Filename: F:\25506\swelchem\09\568407155.dgn

Figure 4.3  
 Precautionary Drainage Measures during Bored Pile Construction - Plan