


SILT CURTAIN ENCLOSING THE GRAB DREDGER SECTION



LEGEND:  
 PROPOSED DN1200 SUBMARINE WATER MAIN  
 MOVING FRAME TYPE SILT CURTAIN

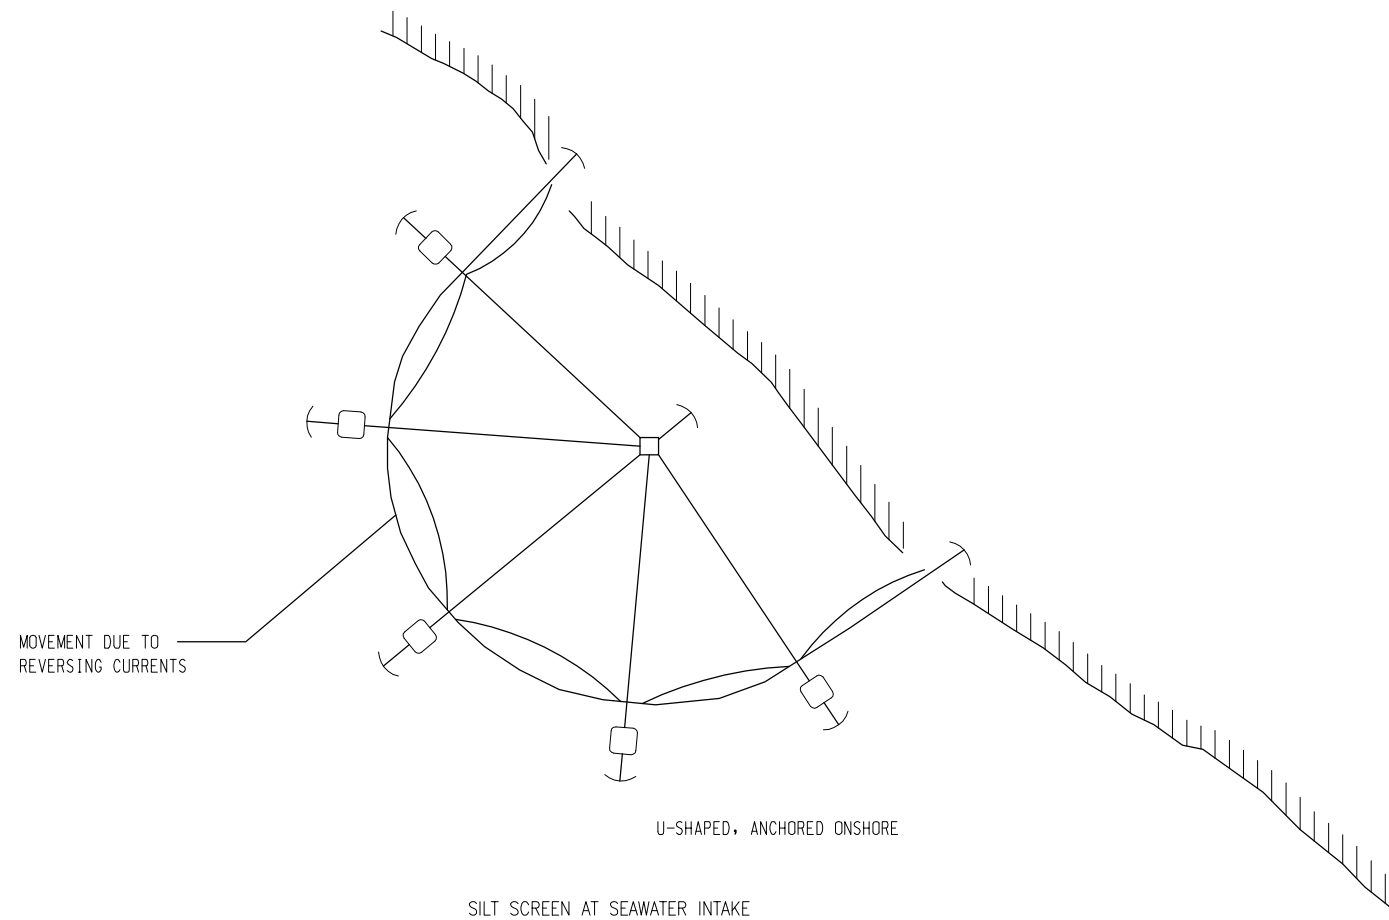

SILT SCREEN AT SEAWATER INTAKE

TYPICAL CONFIGURATION OF SILT CURTAINS AND SCREENS

| Rev | Date | Drawn | Description | Ch'k'd | App'd |
|-----|------|-------|-------------|--------|-------|
| -   | -    | -     | -           | -      | -     |

**Mott Connell**  
 Mott Connell Limited  
 40/F Hopewell Centre  
 183 Queen's Road East  
 Hong Kong  
 Tel 2828 5757  
 Fax 2827 1823  
 Web www.mottmac.com

Client  
 THE GOVERNMENT OF THE HONG KONG  
 SPECIAL ADMINISTRATIVE REGION  
 WATER SUPPLIES DEPARTMENT

Contract No. CE42/2005(W5)

Project  
 LAYING OF WESTERN CROSS HARBOUR MAIN AND ASSOCIATED LAND MAINS FROM WEST KOWLOON TO SAI YING PUN – INVESTIGATION

Title  
 TYPICAL CONFIGURATION OF SILT CURTAIN AND SILT SCREEN

|          |     |              |     |
|----------|-----|--------------|-----|
| Designed | RH  | Eng.Chk.     | CMH |
| Drawn    | LYK | Coordination | --- |
| Dwg.Chk. | --- | Approved     | --- |

Scale 1 : 5000@A1  
 Project 226133  
 CAD File  
 J:\226133\REPORT\ENV\ENV-MANUAL\070331\MCL-226133-FIGURE-2.2.dwg

Drawing No. FIGURE 2.2  
 Rev -

© COPYRIGHT RESERVED

J:\226133\REPORT\ENV\ENV-MANUAL\070331\MCL-226133-FIGURE-2.2.dwg, Space, 28/05/2007 11:20:45, ykub9098, CadPDF Writer, A3, 0.03937012

This document should not be relied on or used in circumstances other than those for which it was originally prepared and for which Mott Connell Ltd was commissioned. Mott Connell Ltd accepts no responsibility for this document to any other party other than the person by whom it was commissioned.