
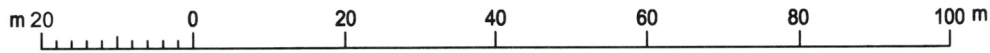


Plan of Proposed House on Lot Nos. 3984 S.D & 3985 S.O in D.D.51

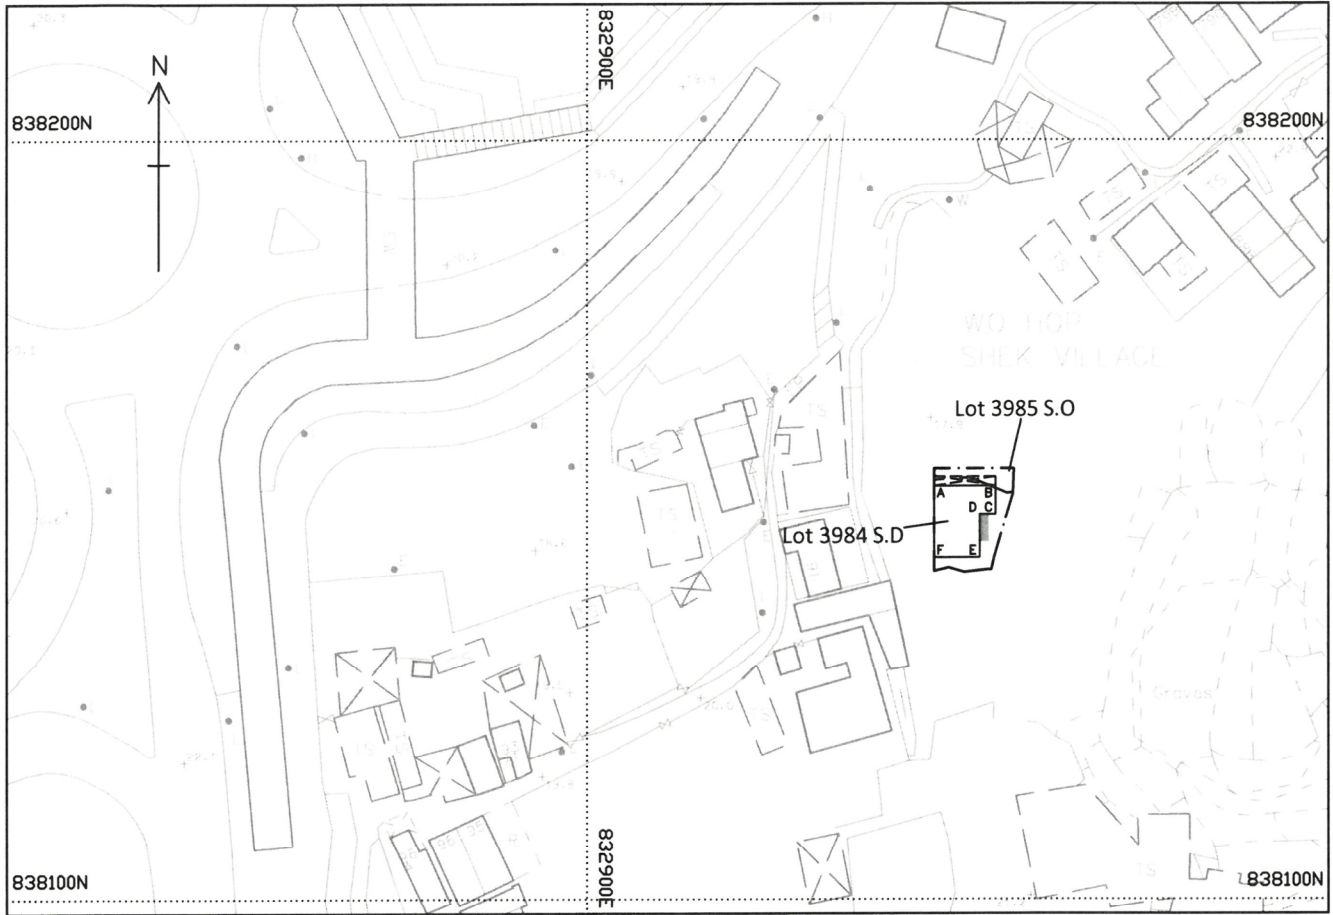

SCALE 1 : 1000

Legend	
	Septic Tank (3.600m x 1.200m)
	Balcony (1.220m x 8.183m)

HOUSE DIMENSIONS & COORDINATES:

SIDE	BEARING ° ' "	DISTANCE	POINT	N	E	AREA
A-B	90 00 00	8.183	A	838154.438	832945.640	65.03m ² (About)
B-C	180 00 00	3.735	B	838154.438	832953.823	
C-D	270 00 00	2.097	C	838150.703	832953.823	
D-E	180 00 00	5.663	D	838150.703	832951.726	
E-F	270 00 00	6.086	E	838145.040	832951.726	
F-A	0 00 00	9.398	F	838145.040	832945.640	

LOCATION PLAN



Scale 1:25 000

Survey District:

North

Survey Sheet No.:

3-SW-17B

Ref. Plan No.:

-

Plan No.:

LSC/DN/1277/3984D&39850/H2

Ref. SRP No.:

-

Date:

12/03/2024



Leung Shou Chun Land Surveying Consultants Ltd.

Main Office: Room E, 3/F, 481 Castle Peak Road, Cheung Sha Wan, Kowloon, Hong Kong

Tel: (852) [REDACTED] (852) [REDACTED] (852) [REDACTED] Fax: (852) [REDACTED]

Yuen Long Branch Office: G/F, No. 844, Tai Kei Leng, Tai Tong Road, Yuen Long, New Territories

Tel: (852) [REDACTED], Fax: (852) [REDACTED]

