
Annex | 10


Supporting Figure for Open Space Provision

LEGEND:

- - - APPLICATION SITE BOUNDARY
- - - PROPOSED AMENITY AREA BOUNDARY
- COMMUNAL OPEN SPACE AT APPLICATION SITE
- COMMUNAL OPEN SPACE AT PROPOSED AMENITY AREA
- $+7.50$
 PROPOSED LEVEL

**COMMUNAL OPEN SPACE
AT APPLICATION SITE: 1,045.9 SQ.M.**

**COMMUNAL OPEN SPACE AREA
AT PROPOSED AMENITY AREA: 249.0 SQ.M.**

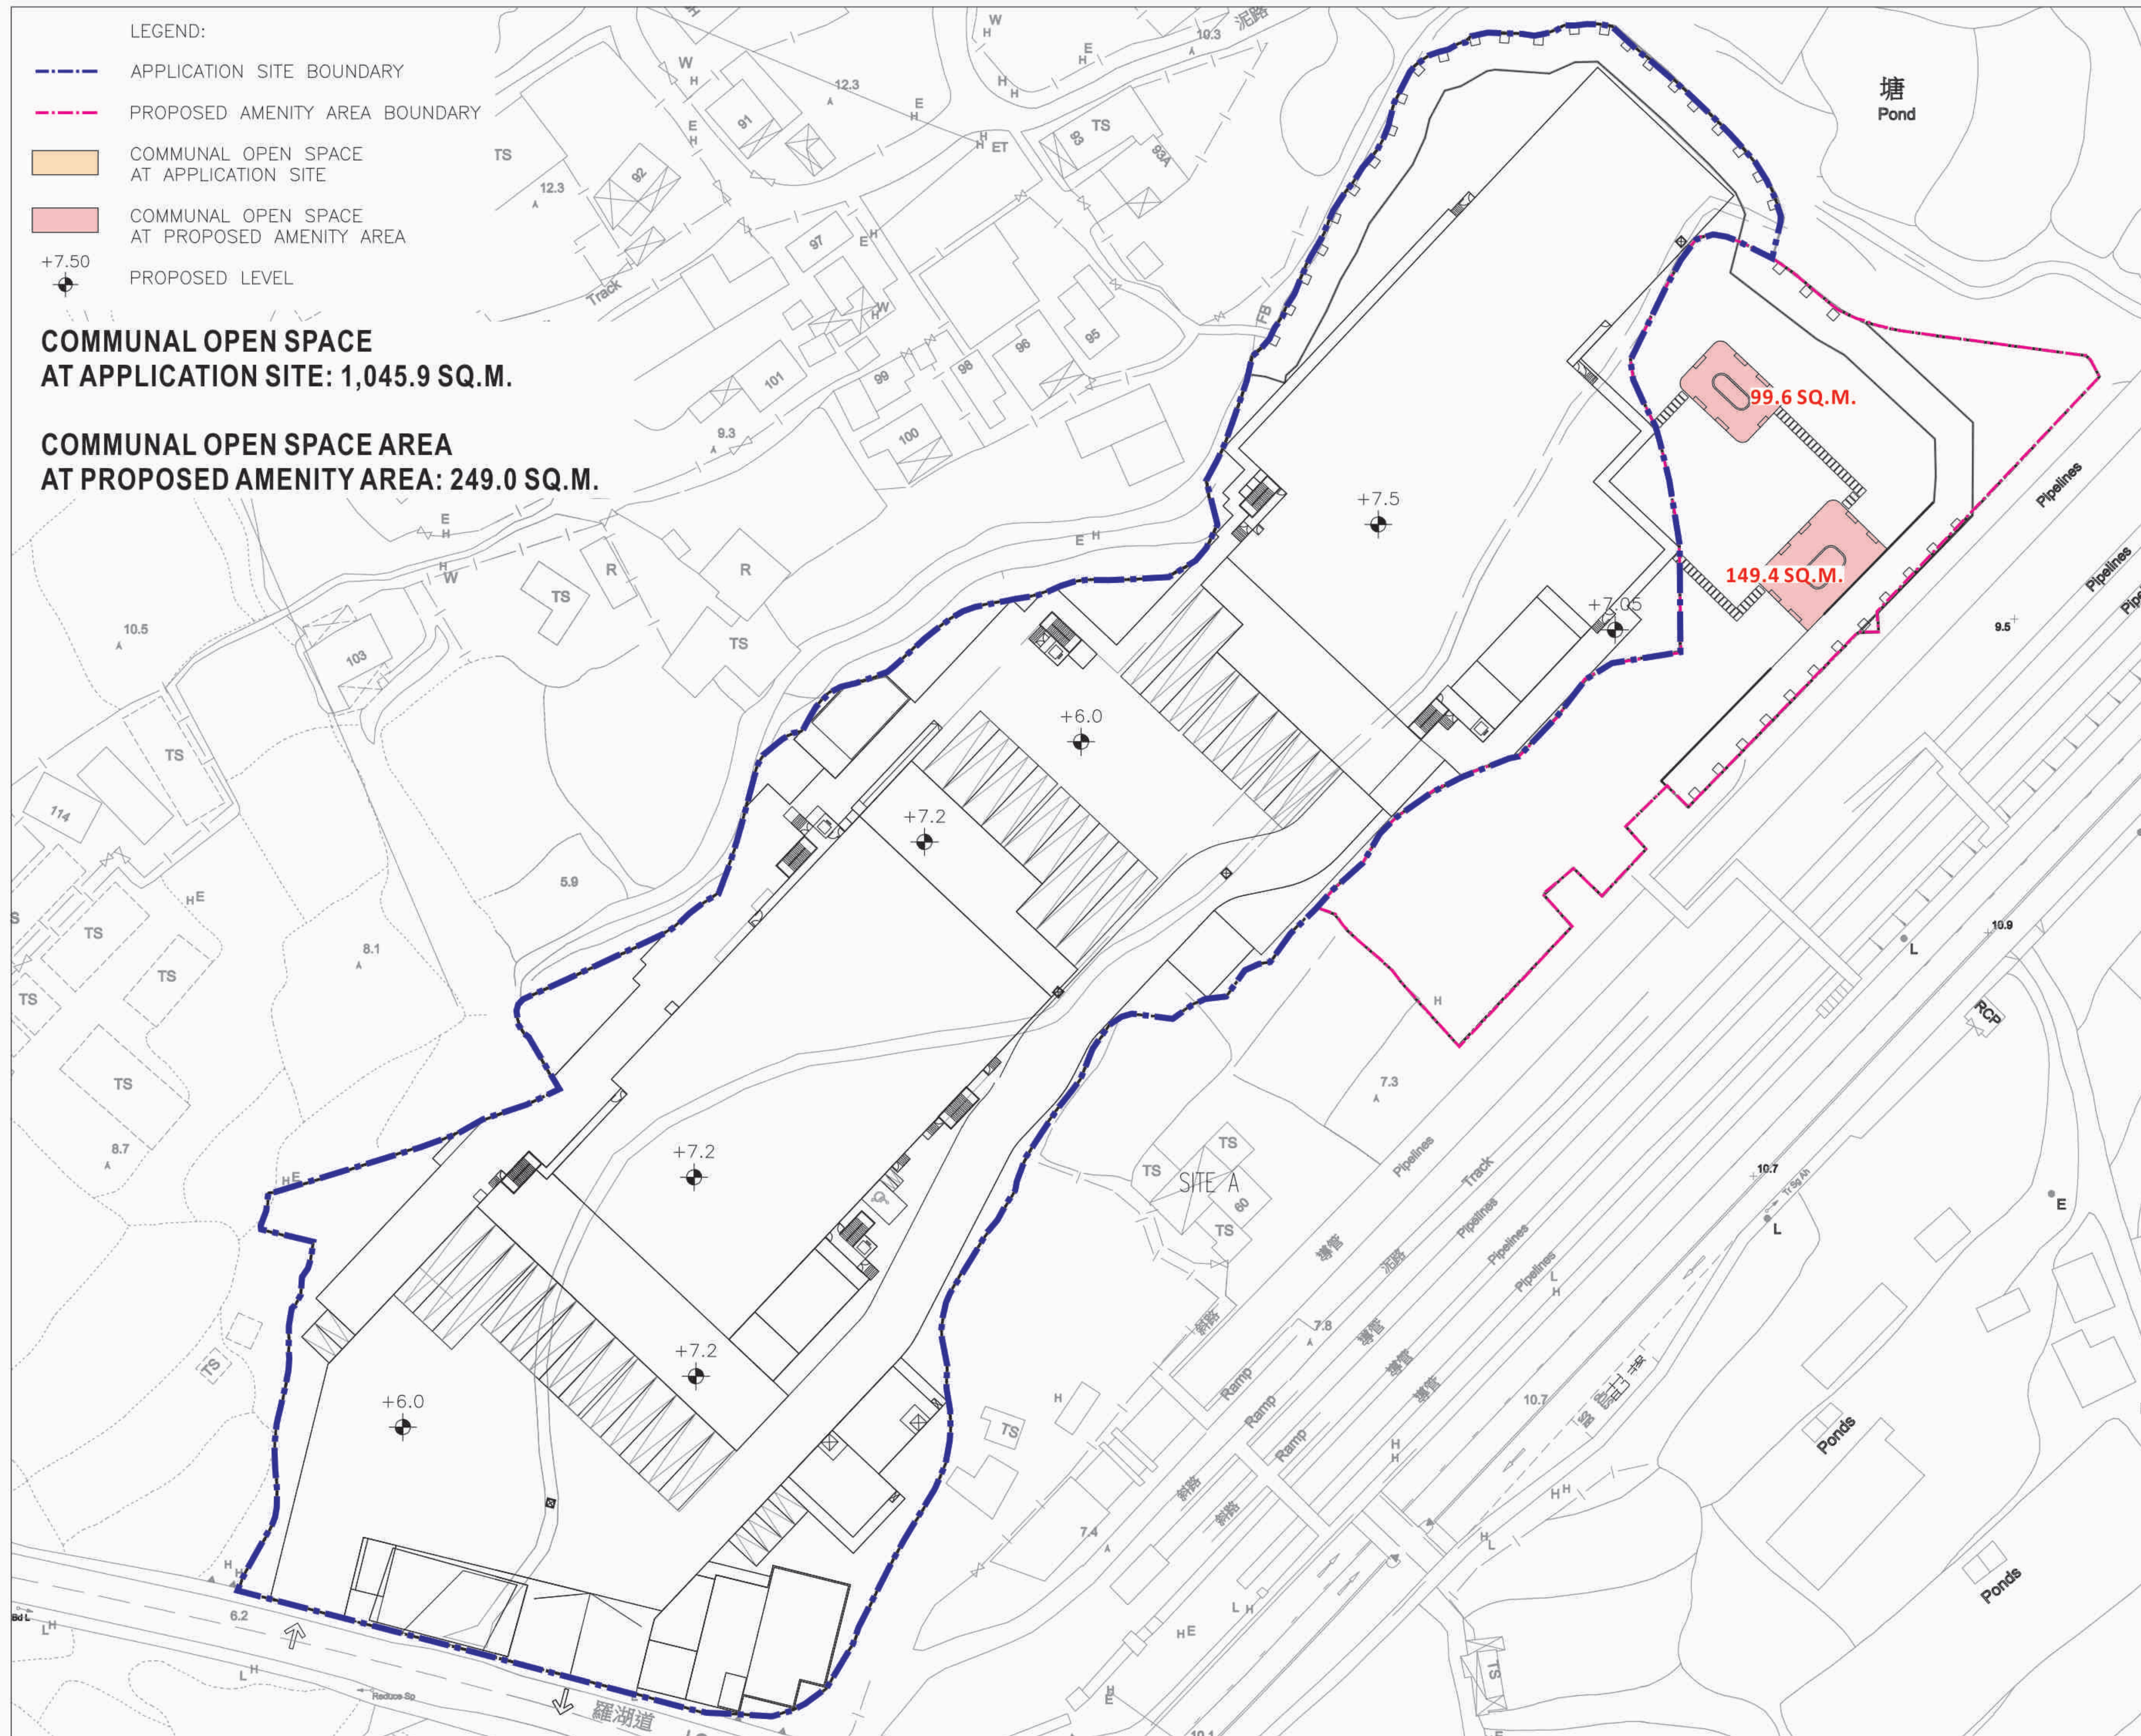

PROJECT :
PROPOSED TEMPORARY COLD STORAGE
FOR POULTRY AND DISTRIBUTION CENTRE
FOR A PERIOD OF 3 YEARS AND
FILLING AND EXCAVATION OF LAND FOR
SITE FORMATION WORKS AT VARIOUS
LOTS IN D.D. 89 AND ADJOINING
GOVERNMENT LAND, MAN KAM TO ROAD,
SHA LING, NEW TERRITORIES

DRAWING TITLE :
OPEN SPACE PROVISION - G/F

PROJECT No. C1815

DRAWING No. OS01

SCALE : 1:500(A3) 1:1000(A4)

DATE OF ISSUE : DEC 2021

CAD FILENAME : C1815-OS01

| REV | DESCRIPTION | DATE |
|---------------|-------------|------|
| DESIGN BY : | TEL | |
| DRAWN BY : | CAD | |
| CHECKED BY : | TEL | |
| APPROVED BY : | TEL | |

- NOTES :
1. DO NOT SCALE DRAWING. FIGURED DIMENSIONS ARE TO BE FOLLOWED.
 2. COPYRIGHT OF THE DRAWING IS RETAINED BY THE AUTHORIZED PERSON.
 3. ALL DIMENSIONS ARE TO BE CHECKED AT SITE BY THE MAIN CONTRACTOR.
 4. READ THIS DWG. IN CONNECTION WITH GEN. ARCH. PLANS, STRUCT. PLANS, AND OTHER RELATED DWGS.


LanDes

LANDES LIMITED
景藝設計有限公司

FLAT A, 17/F,
SHUN PONT COMMERCIAL BUILDING,
5-11 THOMSON ROAD, HONG KONG
TEL.: 2868 0980 FAX.: 2868 2203
香港灣仔譚臣道5-11號
信邦商業大廈17樓A室
電話: 2868 0980
傳真: 2868 2203

LEGEND:

- - - APPLICATION SITE BOUNDARY
- - - PROPOSED AMENITY AREA BOUNDARY
- COMMUNAL OPEN SPACE AT APPLICATION SITE
- COMMUNAL OPEN SPACE AT PROPOSED AMENITY AREA
- +7.50
 PROPOSED LEVEL

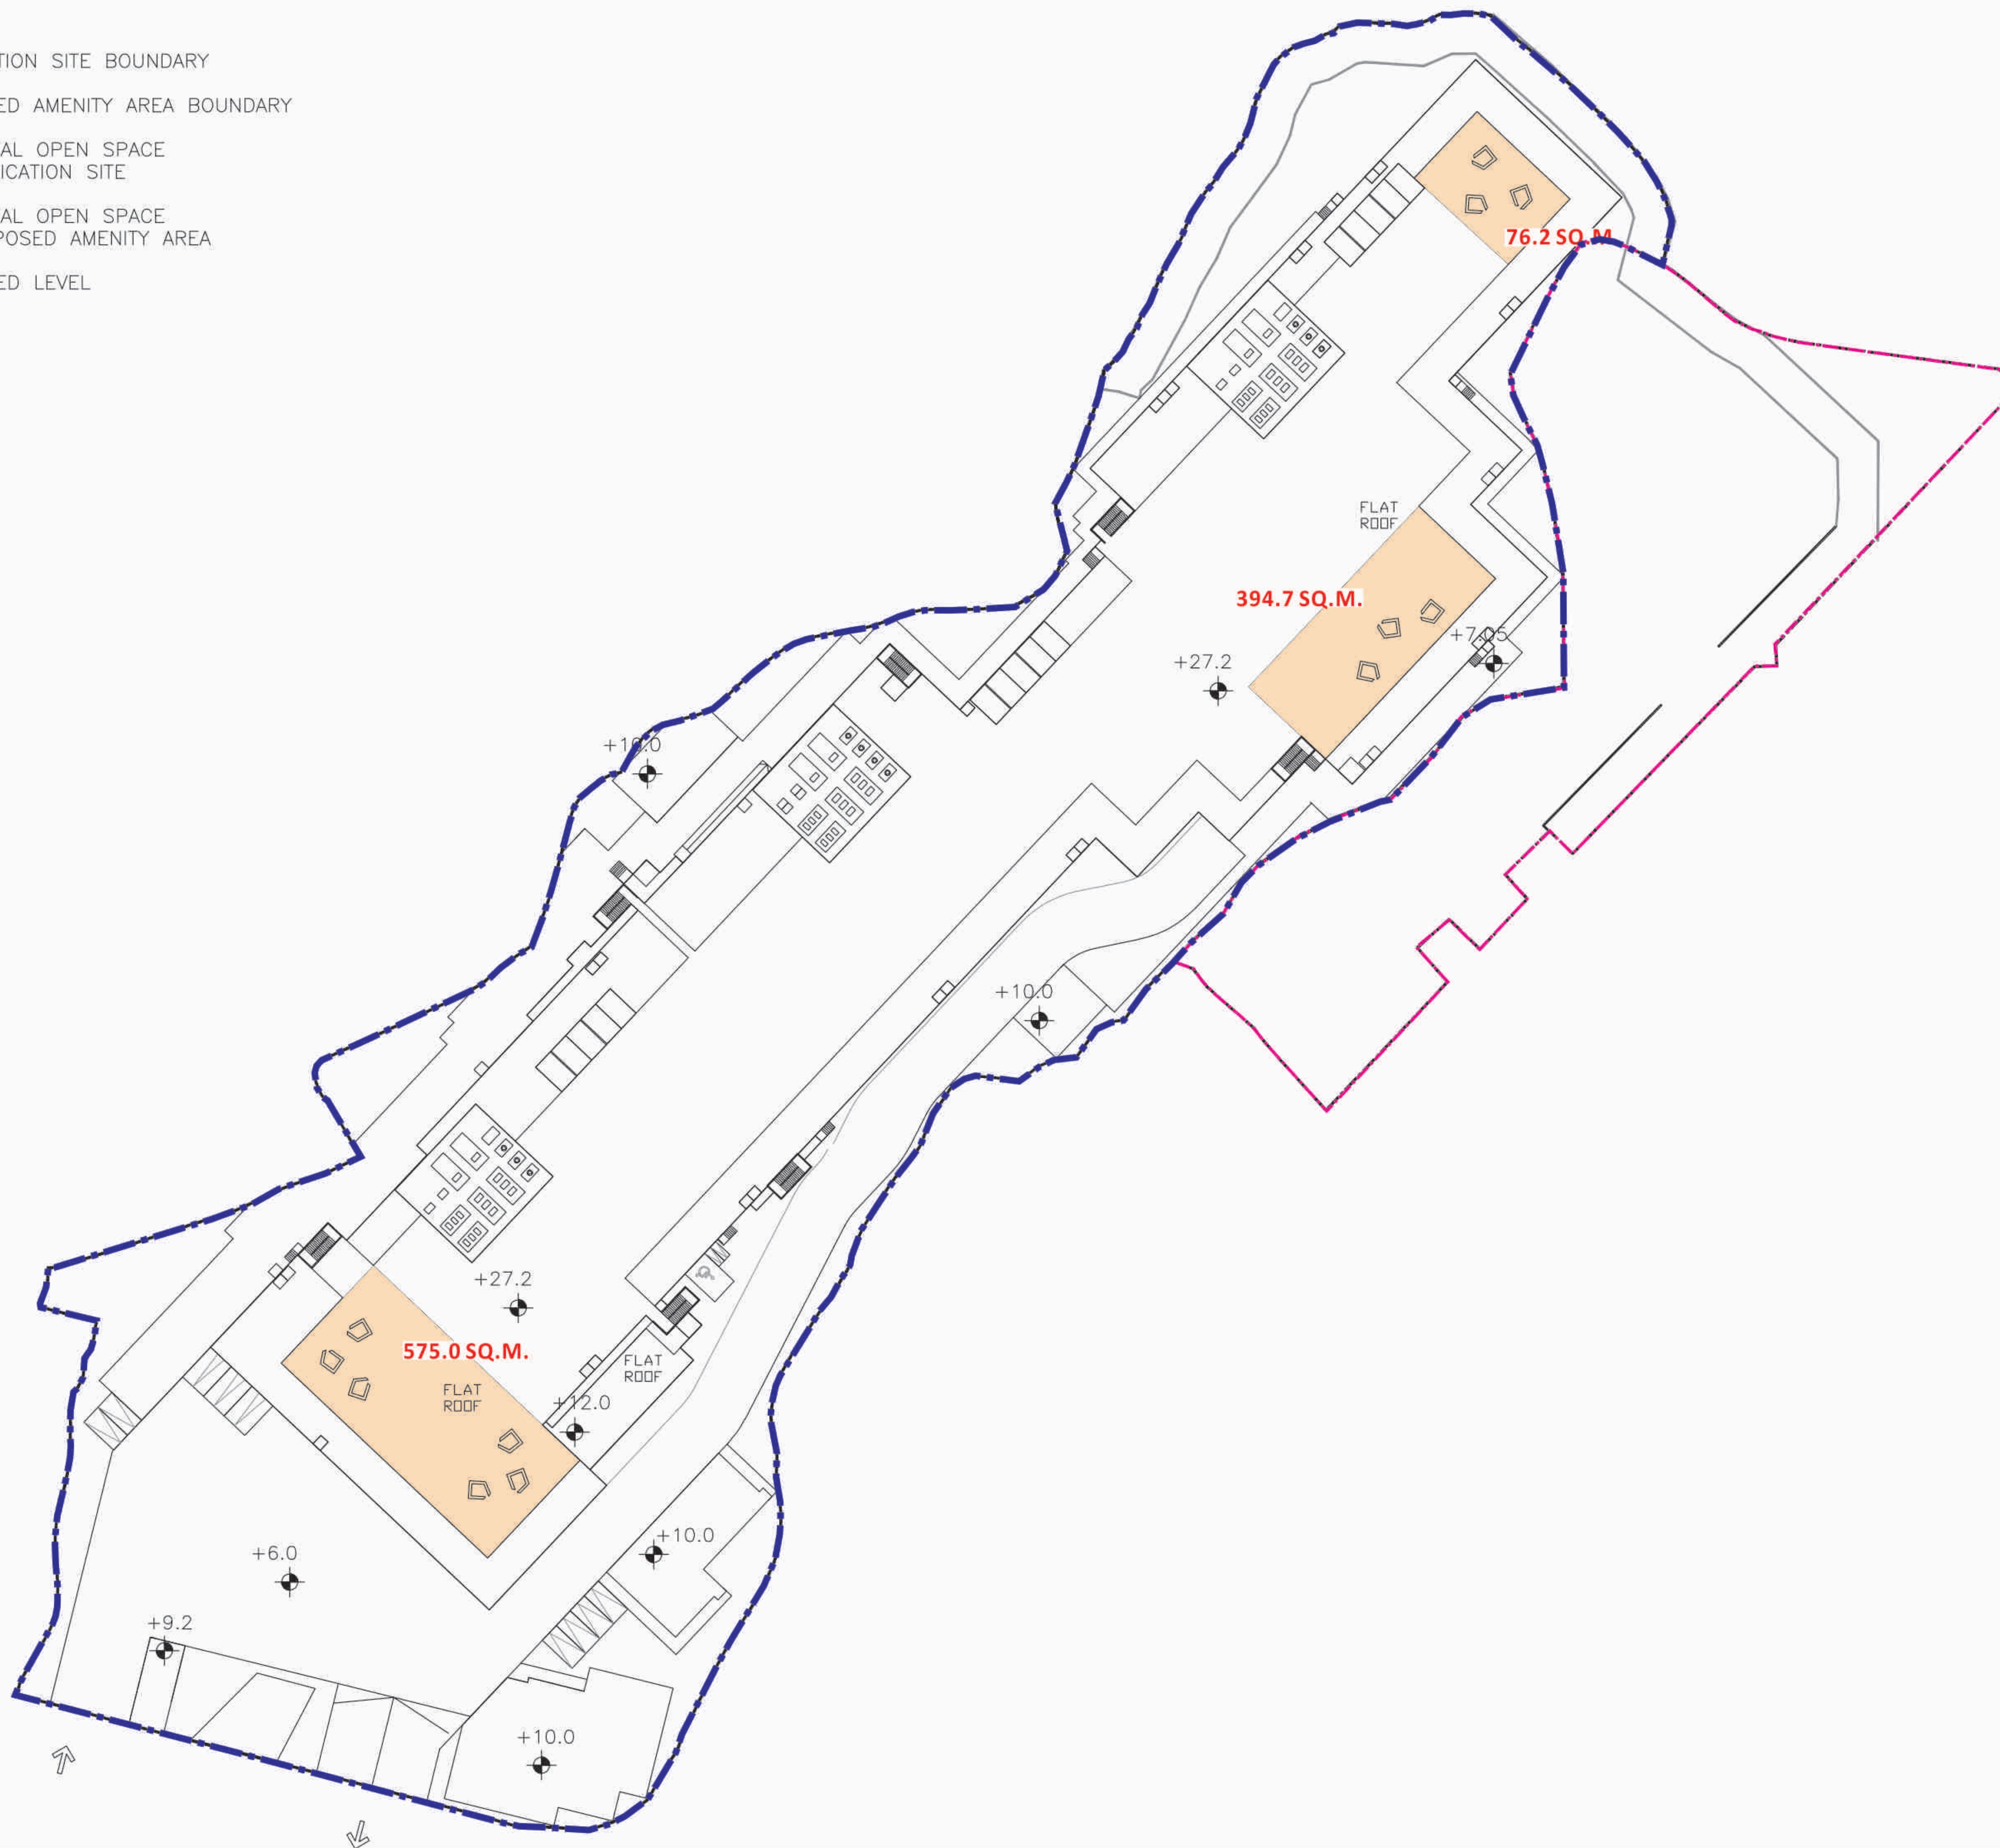

PROJECT :
 PROPOSED TEMPORARY COLD STORAGE
 FOR POULTRY AND DISTRIBUTION CENTRE
 FOR A PERIOD OF 3 YEARS AND
 FILLING AND EXCAVATION OF LAND FOR
 SITE FORMATION WORKS AT VARIOUS
 LOTS IN D.D. 89 AND ADJOINING
 GOVERNMENT LAND, MAN KAM TO ROAD,
 SHA LING, NEW TERRITORIES

DRAWING TITLE :
 OPEN SPACE PROVISION - 1/F

PROJECT No. C1815

DRAWING No. OS02

SCALE : 1:500(A3) 1:1000(A4)

DATE OF ISSUE : DEC 2021

CAD FILENAME : C1815-OS02

| REV | DESCRIPTION | DATE |
|---------------|-------------|------|
| DESIGN BY : | TEL | |
| DRAWN BY : | CAD | |
| CHECKED BY : | TEL | |
| APPROVED BY : | TEL | |

- NOTES :
1. DO NOT SCALE DRAWING. FIGURED DIMENSIONS ARE TO BE FOLLOWED.
 2. COPYRIGHT OF THE DRAWING IS RETAINED BY THE AUTHORIZED PERSON.
 3. ALL DIMENSIONS ARE TO BE CHECKED AT SITE BY THE MAIN CONTRACTOR.
 4. READ THIS DWG. IN CONNECTION WITH GEN. ARCH. PLANS, STRUCT. PLANS, AND OTHER RELATED DWGS.

LanDes

LANDES LIMITED
 景藝設計有限公司

FLAT A, 17/F,
 SHUN PONT COMMERCIAL BUILDING,
 5-11 THOMSON ROAD, HONG KONG
 TEL.: 2868 0980 FAX.: 2868 2203
 香港灣仔譚臣道5-11號
 信邦商業大廈17樓A室
 電話: 2868 0980
 傳真: 2868 2203