


## **Appendix 6**

### **Supplementary Figure and Plan**

General Notes:

1. Renderings are indicative and for reference only.

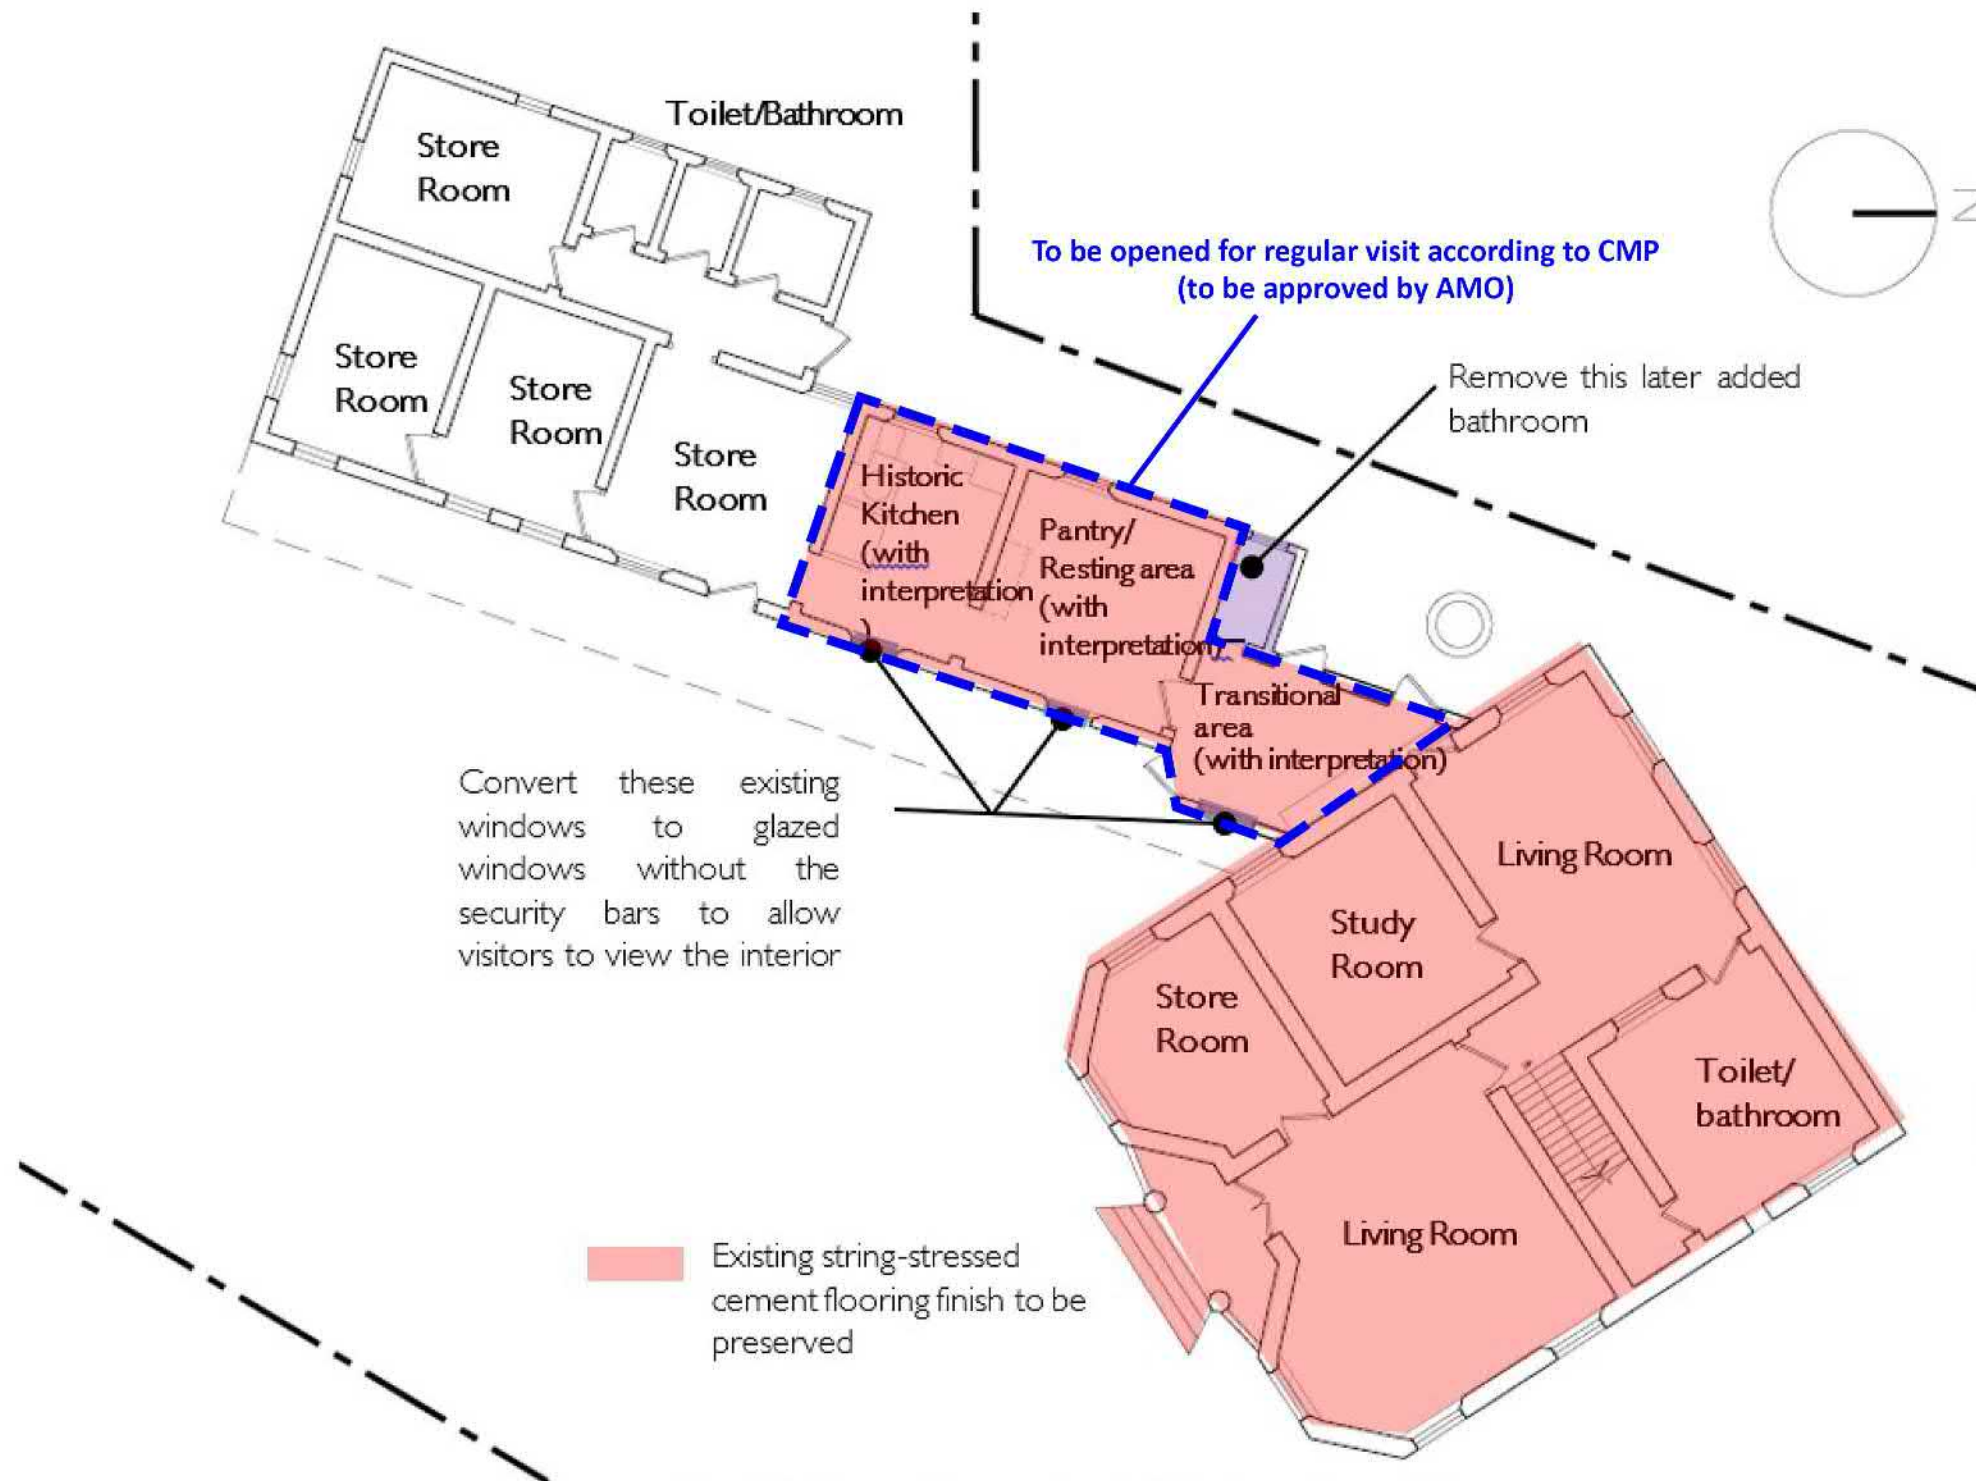

Town Planner & Surveyor



Architect

MINOR 細  
CREATIVE 作畫

**Project** Proposed Minor Relaxation of Building Height Restriction for Permitted Social Welfare Facility (Residential Care Home for the Elderly) and Proposed House Use with Conservation Proposal at Lot nos. 1695 S.E ss.1 RP, 1695 S.F ss.1 and 1695 S.H RP (Part) in D.D. 120 and Adjoining Government Land, Tai Kei Leng, Yuen Long

**Title**

**Proposed Uses and Works in Siu Lo, Ground Floor**

**Date**

May 2023

**Scale**


/

**Figure No.**

Figure 1

General Notes:

1. Renderings are indicative and for reference only.

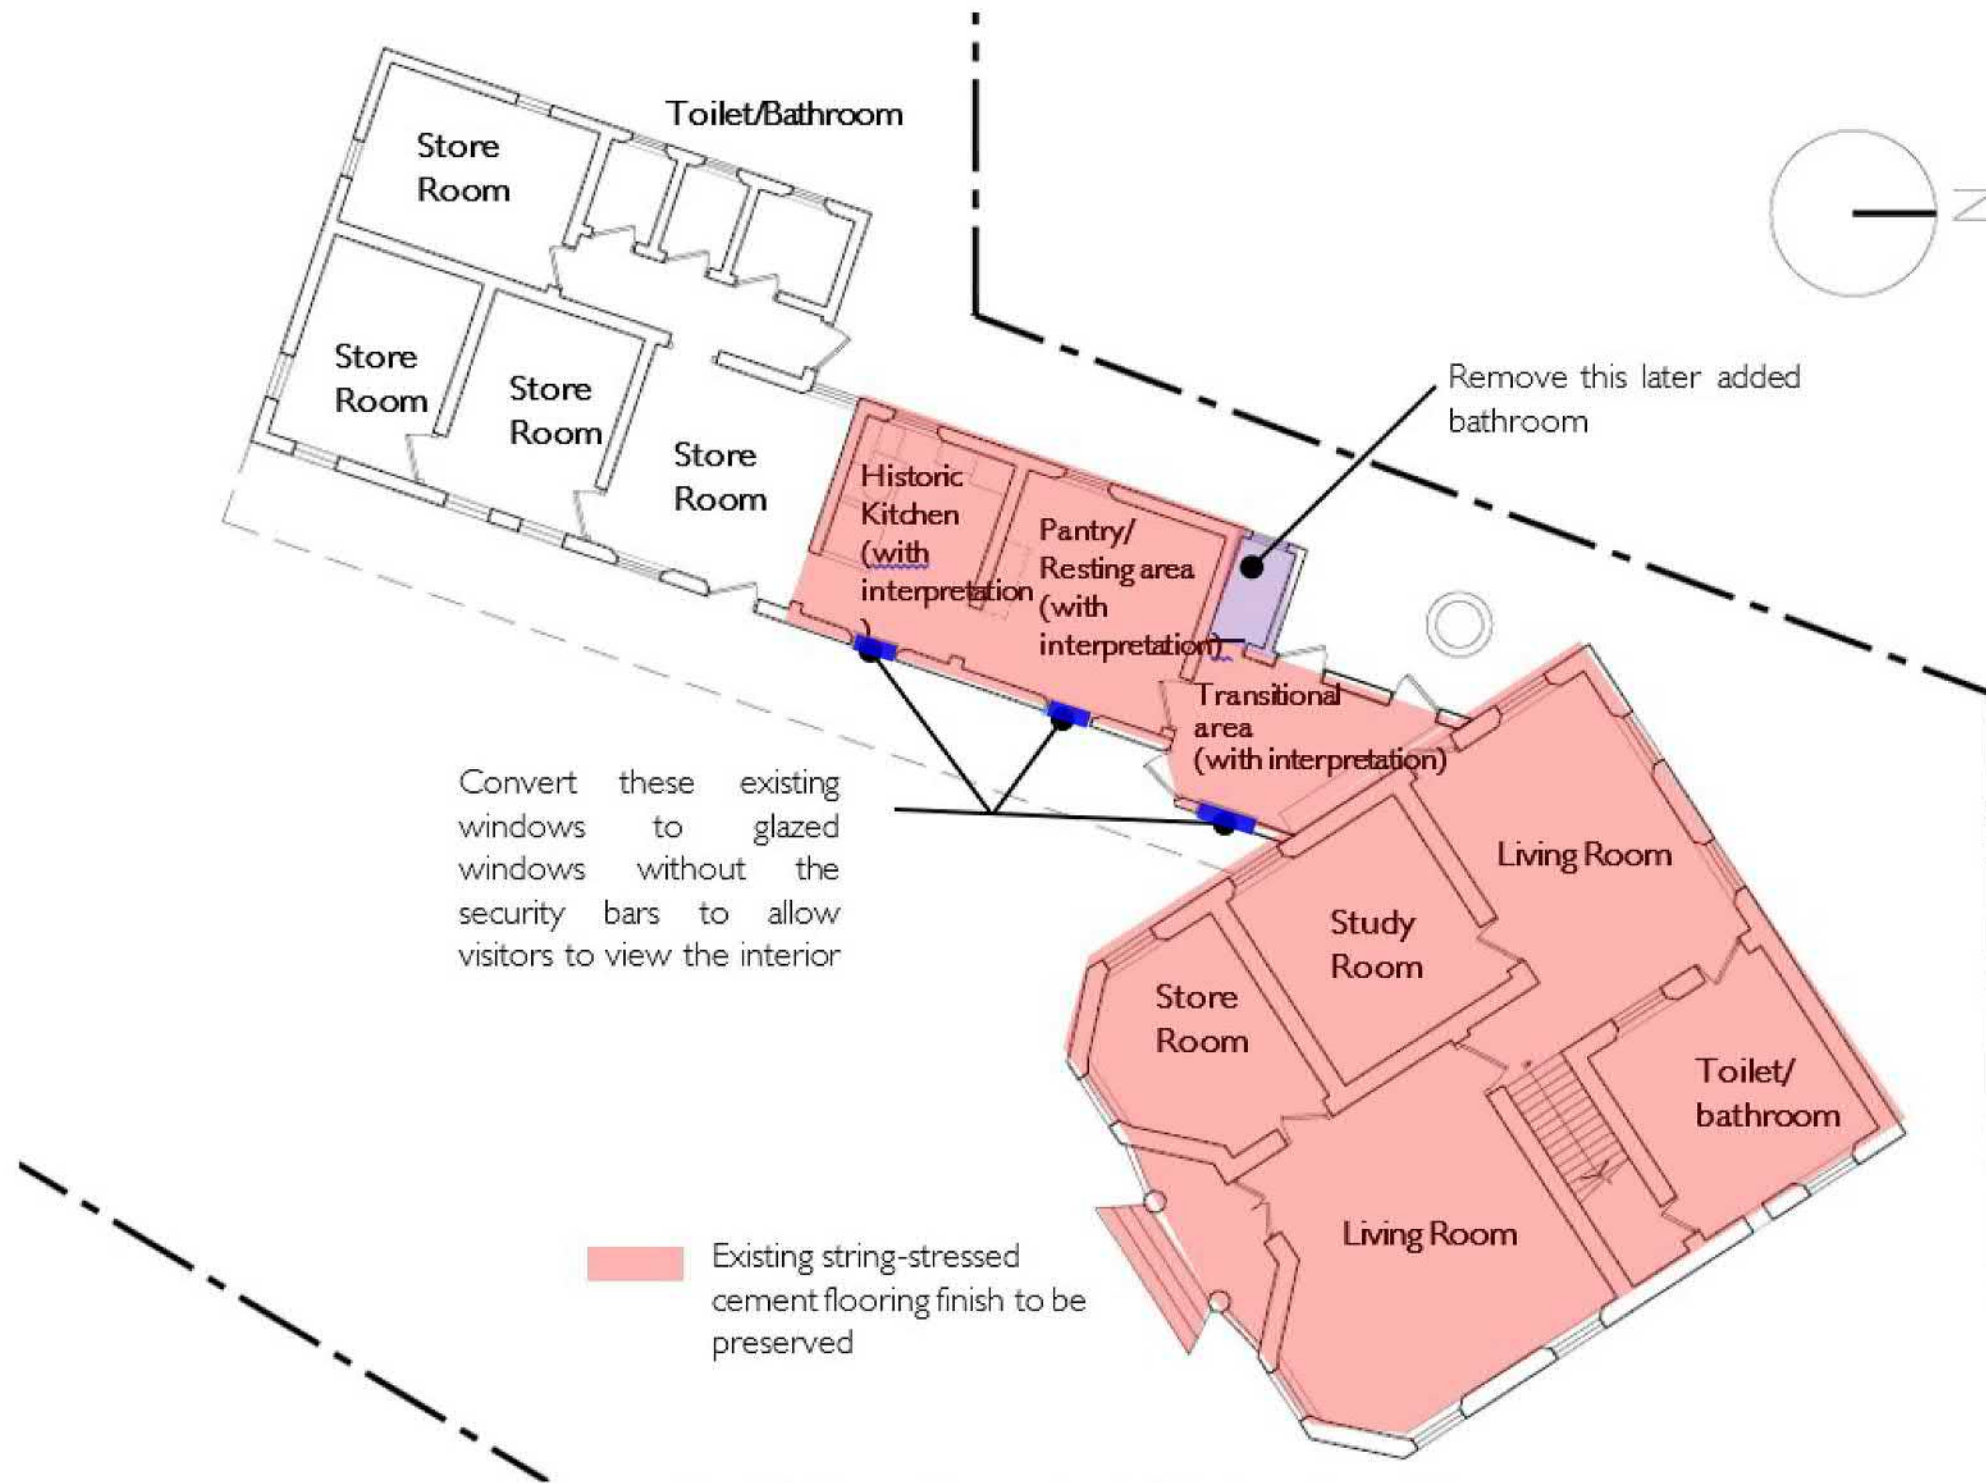

Heritage and Conservation Consultant

**REVIVAL**  
Heritage Consultants Limited

Town Planner & Surveyor



Architect

**MINOR 細**  
CREATIVE 作畫

**Project** Proposed Minor Relaxation of Building Height Restriction for Permitted Social Welfare Facility (Residential Care Home for the Elderly) and Proposed House Use with Conservation Proposal at Lot nos. 1695 S.E ss.1 RP, 1695 S.F ss.1 and 1695 S.H RP (Part) in D.D. 120 and Adjoining Government Land, Tai Kei Leng, Yuen Long

**Title** Proposed Uses and Works in Siu Lo, Ground Floor


**Date**  
May 2023

**Scale**  
/

**Figure No.**  
Figure 2




Existing Scheme

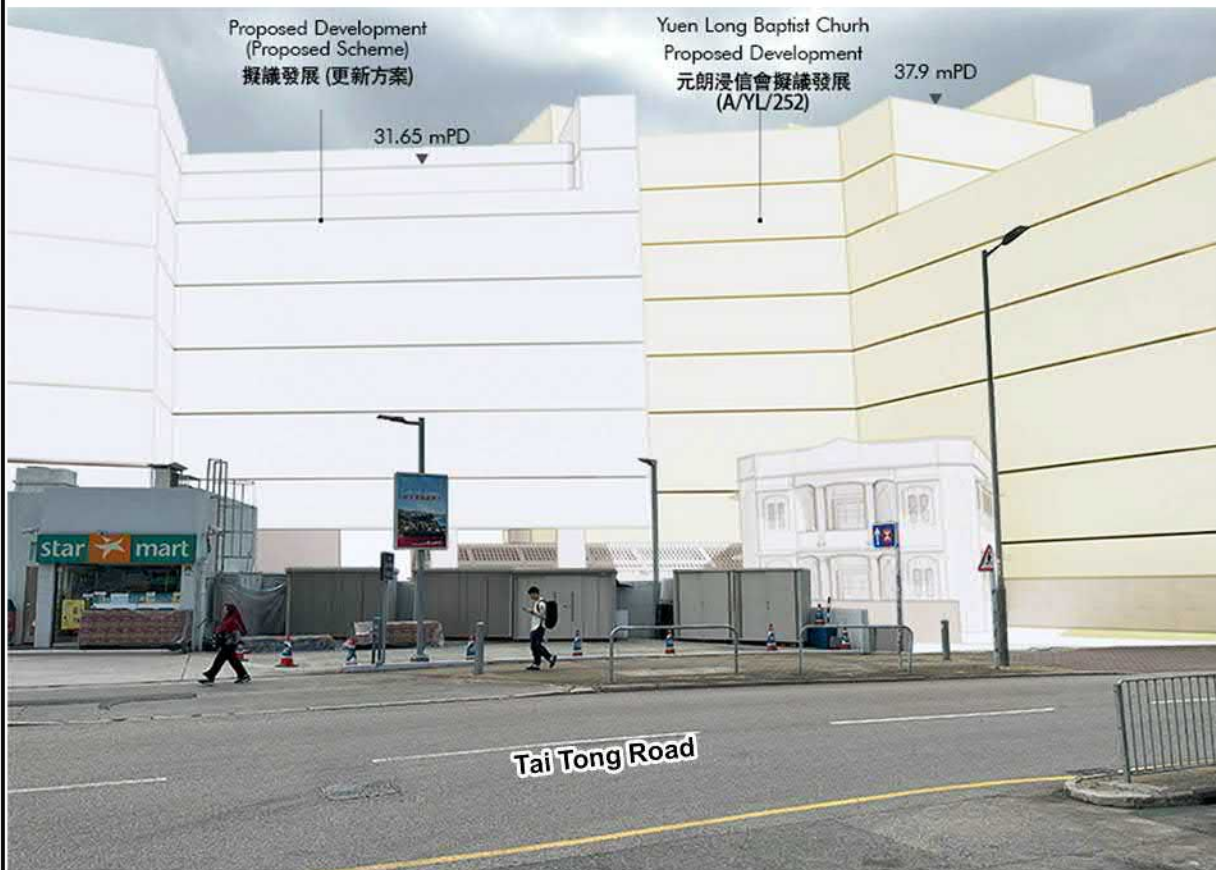

Proposed Scheme



Approved Scheme (A/YL/289)

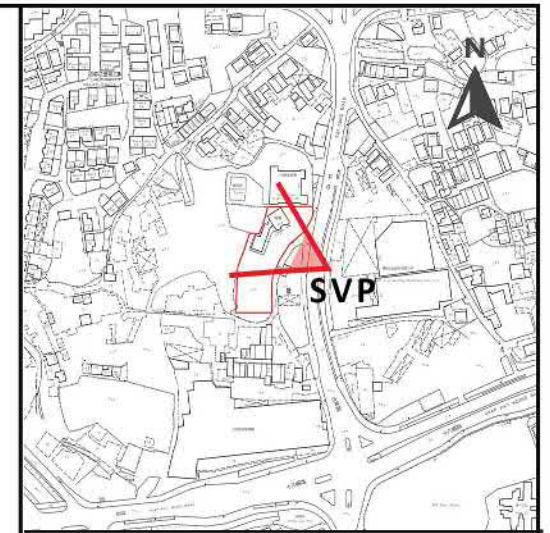

General Notes:

1. Renderings are indicative and for reference only.

Town Planner & Surveyor



Architect

MINOR 細  
CREATIVE 作畫

**Project** Proposed Minor Relaxation of Building Height Restriction for Permitted Social Welfare Facility (Residential Care Home for the Elderly) and Proposed House Use with Conservation Proposal at Lot nos. 1695 S.E ss.1 RP, 1695 S.F ss.1 and 1695 S.H RP (Part) in D.D. 120 and Adjoining Government Land, Tai Kei Leng, Yuen Long

**Title** View looking westward at the adjacent walkway along Tai Tong Road (for AMO only)

**Date**  
May 2023

**Scale**  
/

**Figure No.**  
Figure 3